


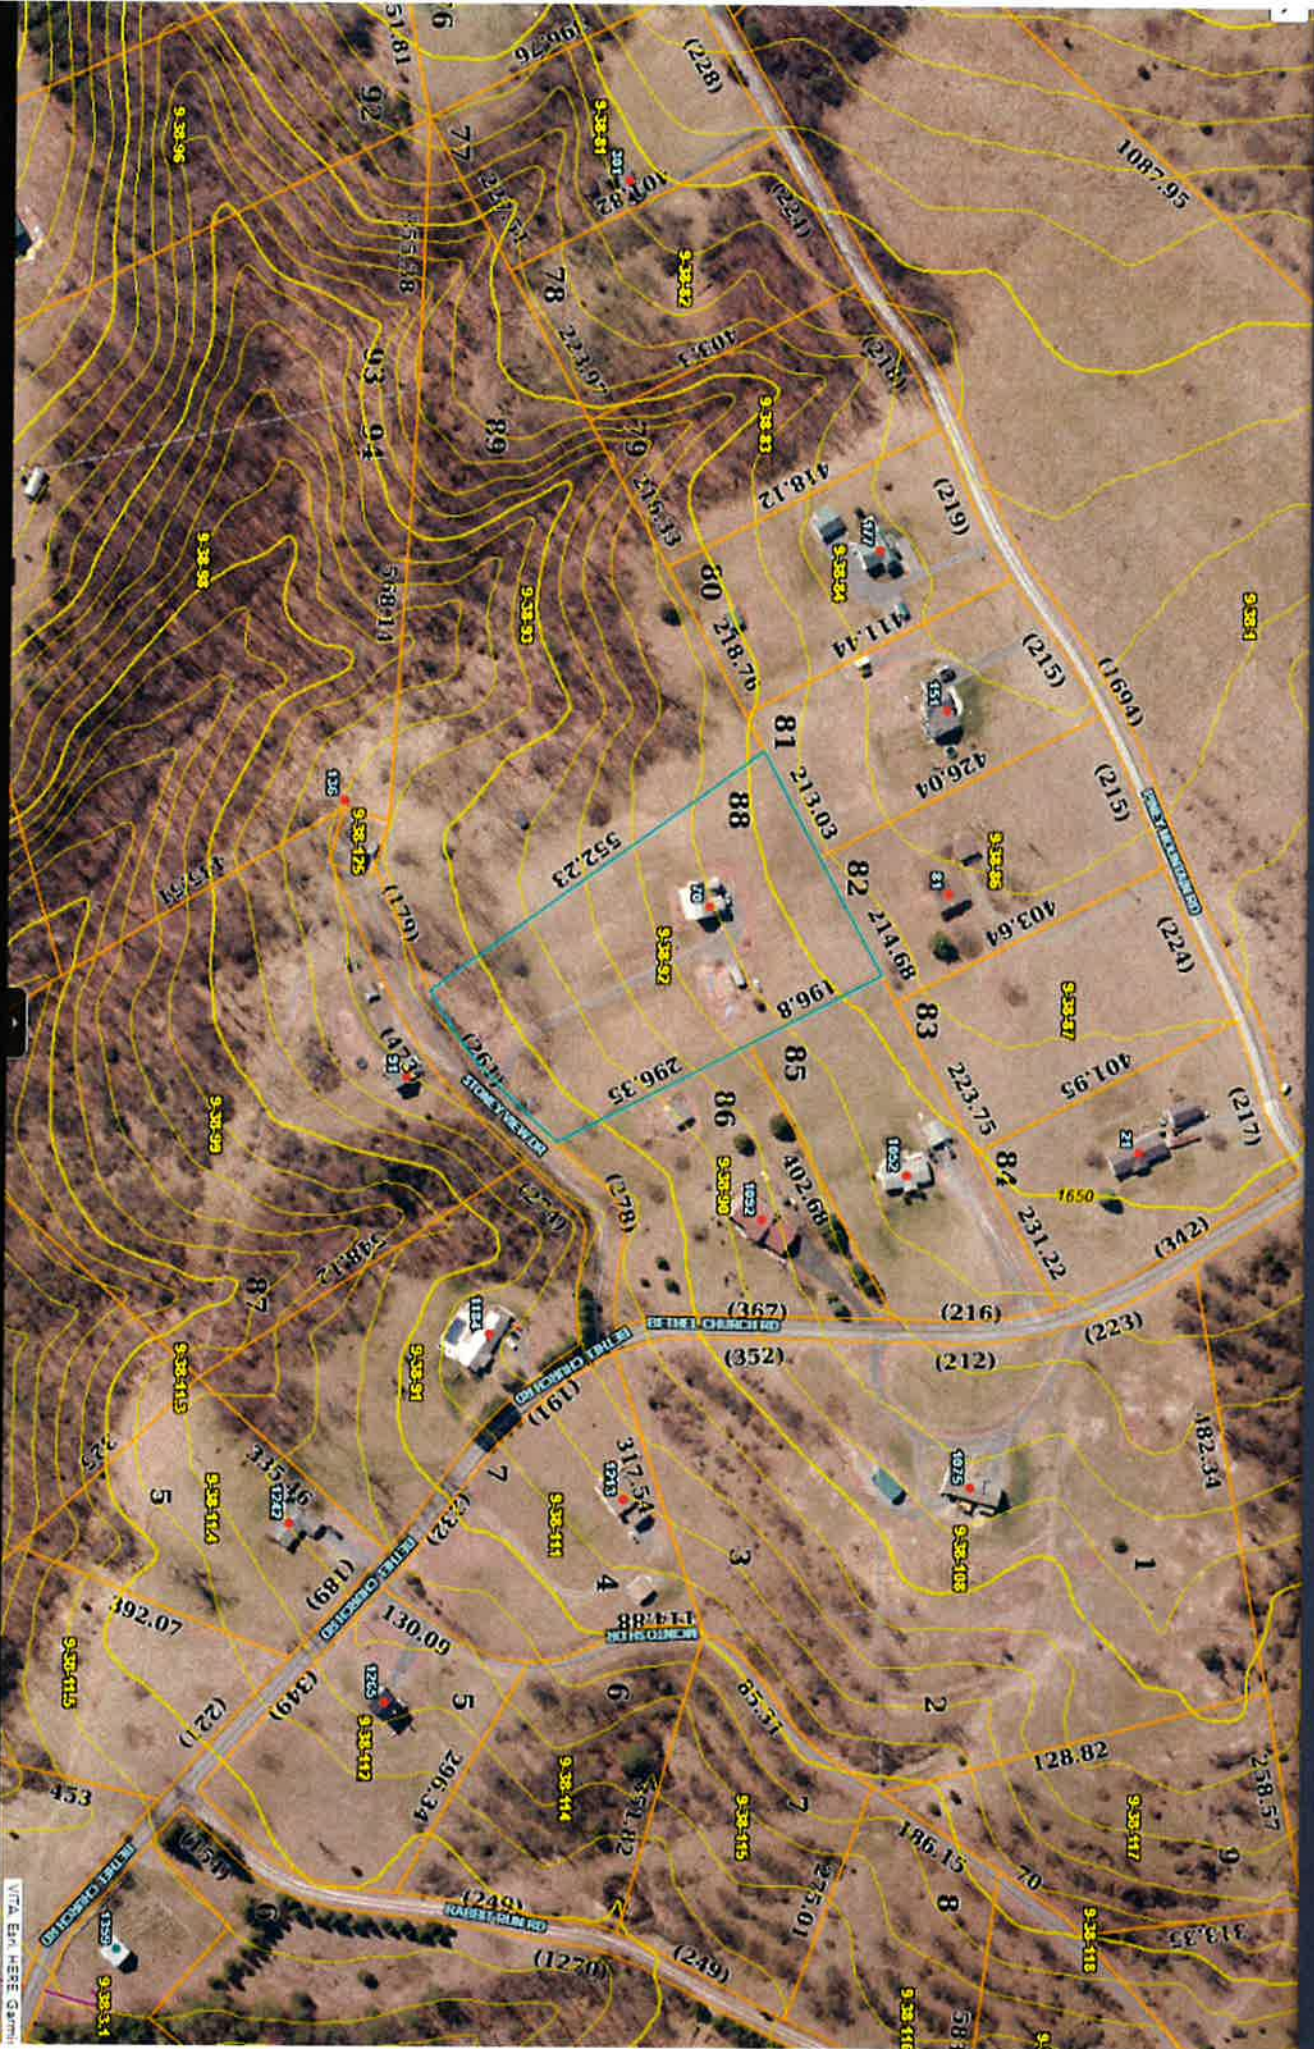

# DISTANCE

75.00  
26.75  
33.25  
75.00

ROMNEY ORCHARDS, INC.  
125/215 277.85 AC.

N630-27'-25"E 172.22'  
N610-45'-29"E 41.22'  
N610-45'-29"E 218.17'  
N710-57'-05"E 5.64'  
N710-57'-05"E 115.35'

N620-29'-22"E 100.64'  
N620-29'-22"E 89.94'

N540-10'-44"E 124.40'  
N540-10'-44"E 41.93'  
N650-30'-35"E 160.25'

N650-14'-47"E 17.23'  
N650-14'-47"E 66.70'

N560-59'-13"E 59.97'  
N520-35'-28"E 91.37'  
N520-35'-28"E 8.68'

N610-32'-53"E 215.42'  
N610-32'-53"E 0.55'  
N570-04'-36"E 107.27'  
N600-44'-21"E 56.35'

DRIVE

LOT 76  
3.570 AC.

LOT 77  
2.064 AC.

LOT 78  
2.066 AC.

LOT 79  
2.066 AC.

LOT 80  
2.066 AC.

LOT 81  
2.066 AC.

LOT 82  
2.066 AC.

LOT 83  
2.066 AC.

LOT 84  
2.066 AC.

LOT 85  
2.066 AC.

LOT 86  
2.233 AC.

LOT 88  
3.562 AC.

LOT 89  
6.602 AC.

STONYVIEW W

DRIVE