




LEGAL DESCRIPTION


THENCE North 89 degrees 41 minutes 59 seconds West passing at 13.05 feet a 1/2 inch iron rod found and continuing in all a distance of 1158.15 feet to a 1/2 inch iron rod set for corner in Taylor Road;
THENCE North 2 degrees 32 minutes 58 seconds East following Taylor Road a distance of 3240.30 feet to the POINT OF BEGINNING and containing 3,872,803 square feet or 88.907 acres of land.

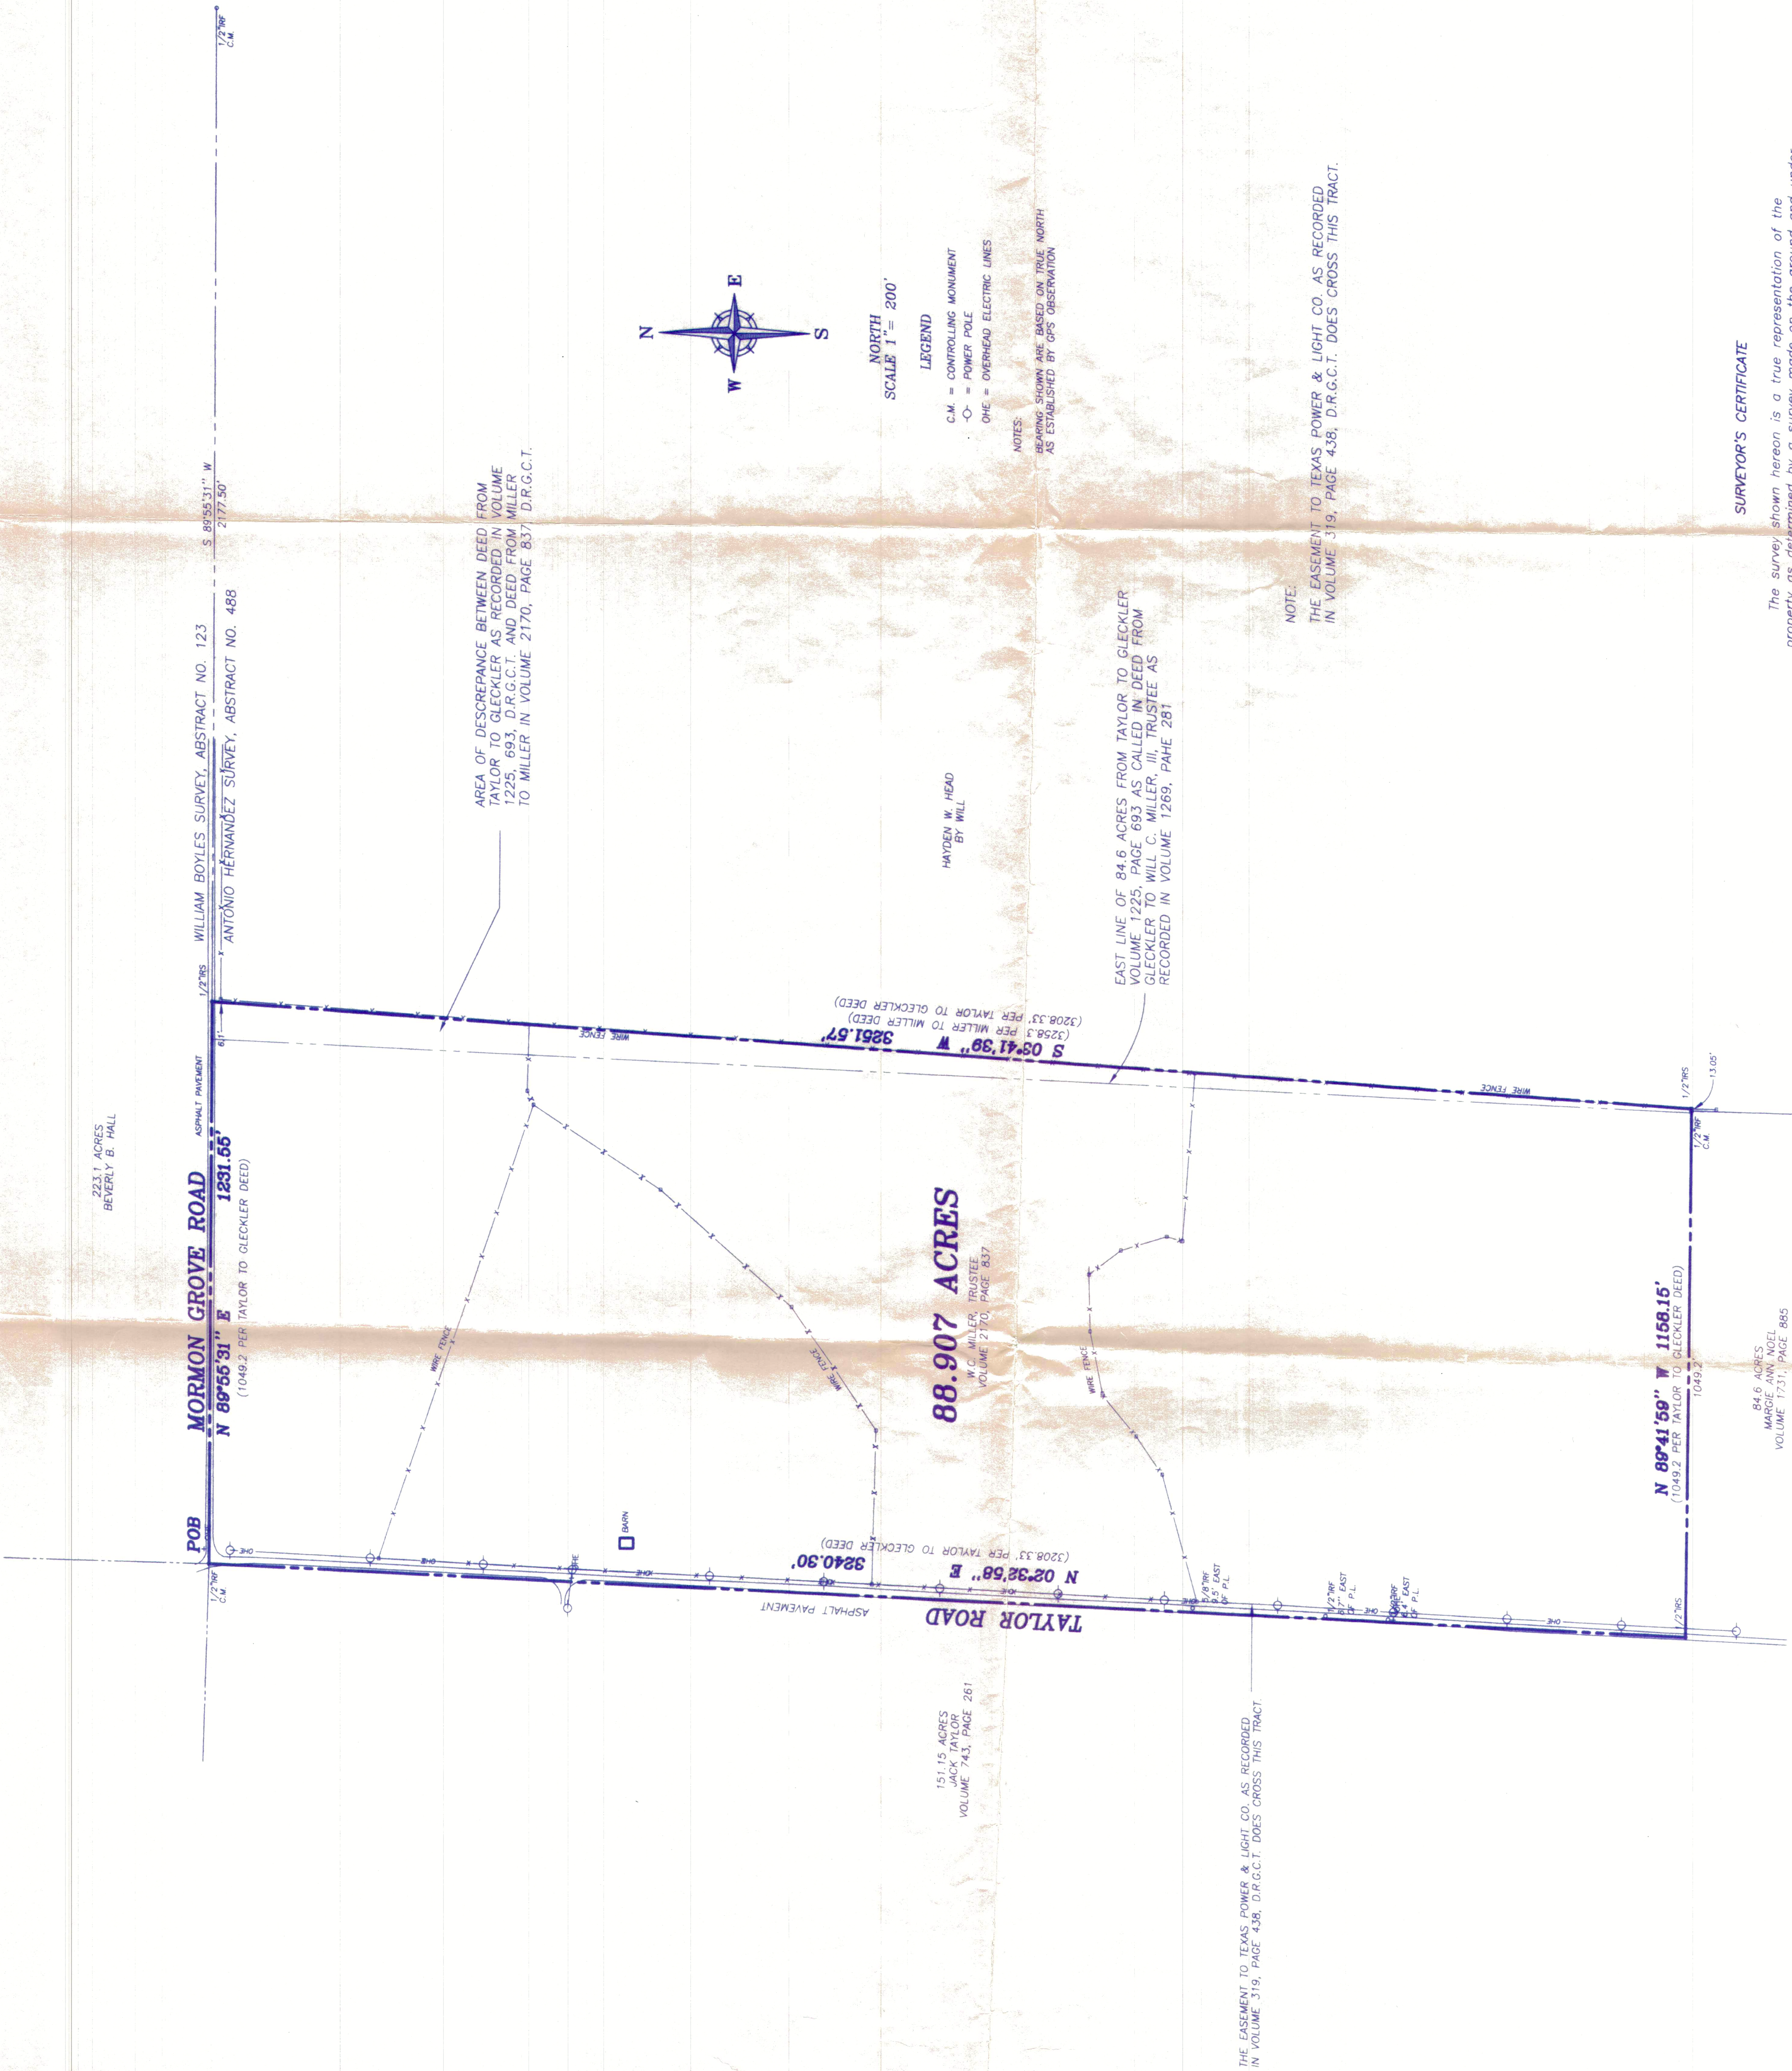

NORTH
SCALE 1" = 200'

- LEGEND
- CM = CONTROLLING MONUMENT
 - = POWER POLE
 - = OVERHEAD ELECTRIC LINES

NOTES:
BEARING SOWN ARE BASED ON TRUE NORTH
AS ESTABLISHED BY GPS OBSERVATION

NOTE:
THE EASEMENT TO TEXAS POWER & LIGHT CO. AS RECORDED IN VOLUME 319, PAGE 438, D.R.G.C.T. DOES CROSS THIS TRACT.

SURVEYOR'S CERTIFICATE

The survey shown hereon is a true representation of the property as determined by a survey made on the ground and under my personal supervision. All visible improvements are as shown. There are no encumbrances, conflicts, or protrusions, except as shown. This survey was made in accordance with the Professional Land Surveyors' Minimum Standards of Practice as adopted by the Board effective September 1, 1992. The property is subject to all easements of record.



David J. Surdukan, R.P.L.S. No. 4613

BOUNDARY SURVEY
88.907 ACRES
ANTONIO HERNANDEZ SURVEY
ABSTRACT NO. 488
GRAYSON COUNTY, TEXAS

G.F. No. SL04-303765

SURDUKAN SURVEYING, INC.
9883 W. UNIVERSITY DRIVE, SUITE 102
MEADOW CREEK, TEXAS 75757
(972) 542-1446