



[illegible]

570
 1/21/16
 144-140
 341121
 7 04-4
 570


J. COSEBY SR.
 DCM7168 #12358W
 14039 7693 5642

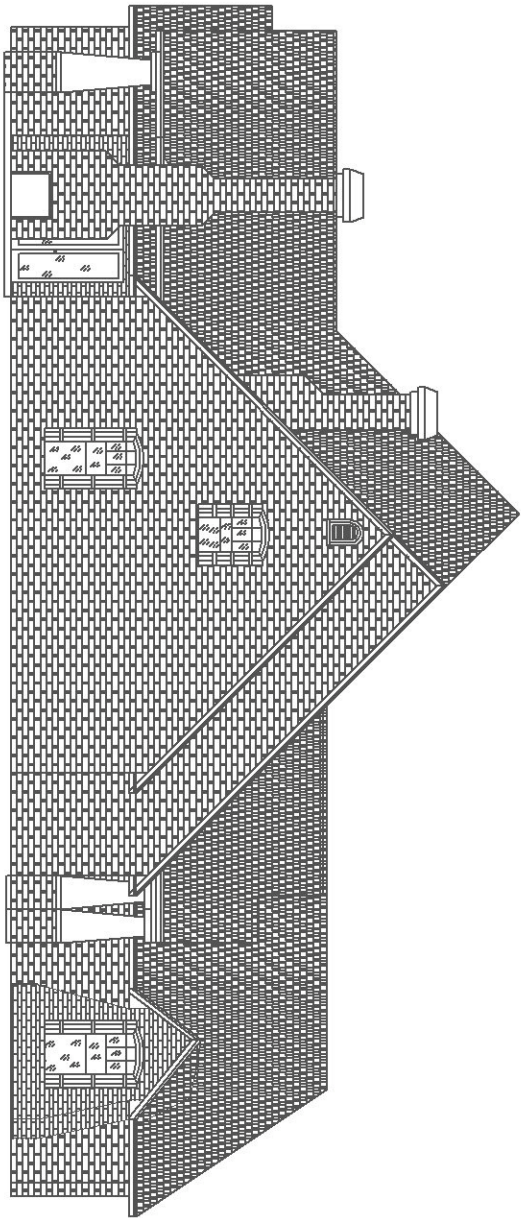


LEFT ELEVATION

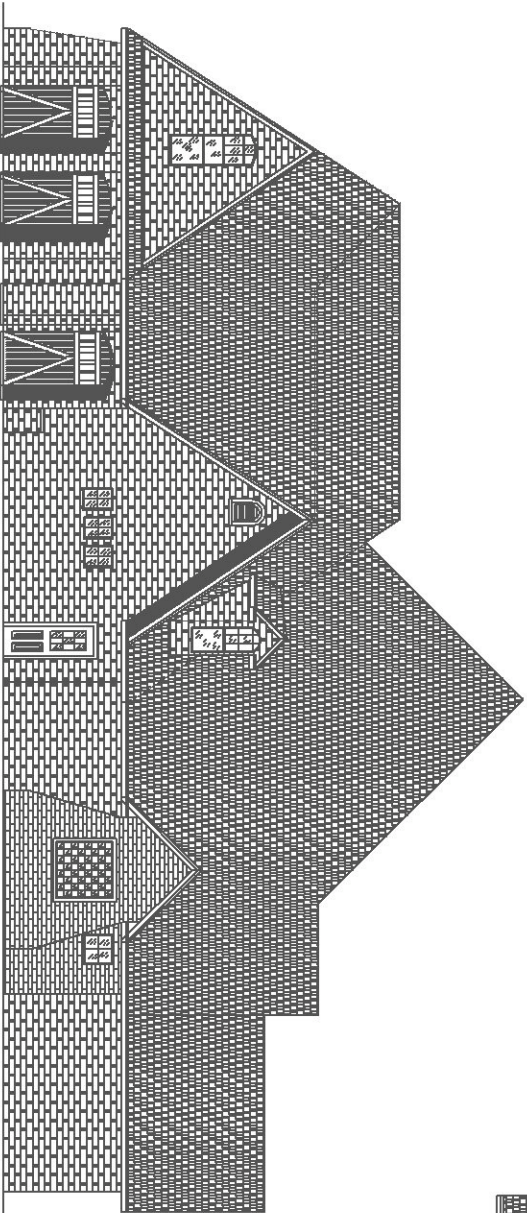

RIGHT ELEVATION

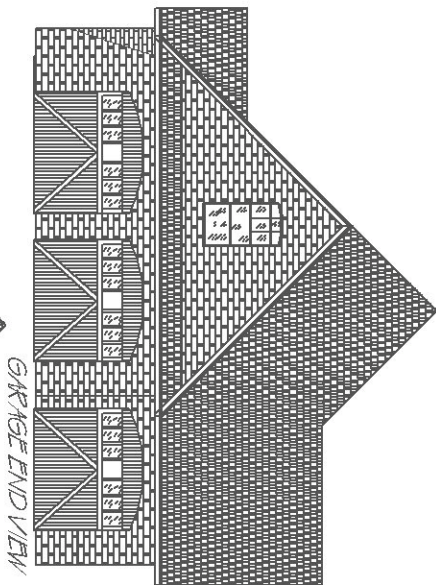



GARAGE END VIEW

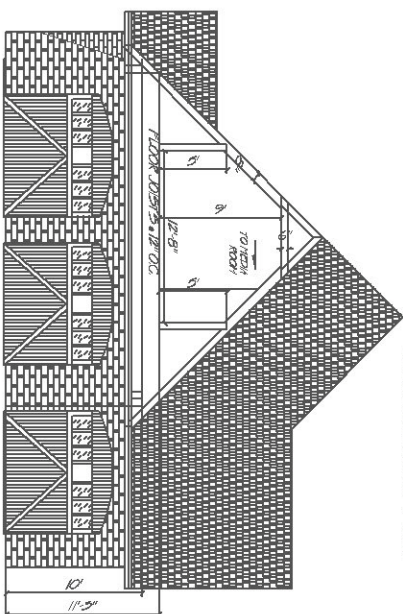

CROSS SECTION THRU
UPSTAIRS GAME ROOM

J. COSEY SR. DRAFTING & DESIGN (403) 789-2962	
FLOOR..... 30'0" x 20'0" FT. UPSTAIRS..... 9'0" x 10'0" FT. 8' FLOOR..... 9'0" x 20'0" FT. WORKSHOP & GARAGE..... 30'0" x 20'0" FT. TOTAL 90 FT. x 50 FT.	SHEET 1/12/15 4 OF 7 1/4" = 1'-0"

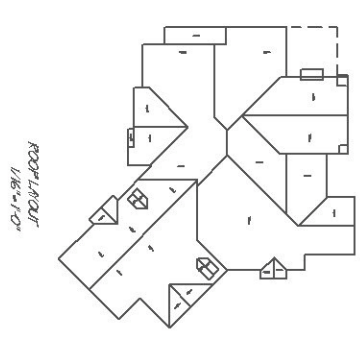
[illegible]

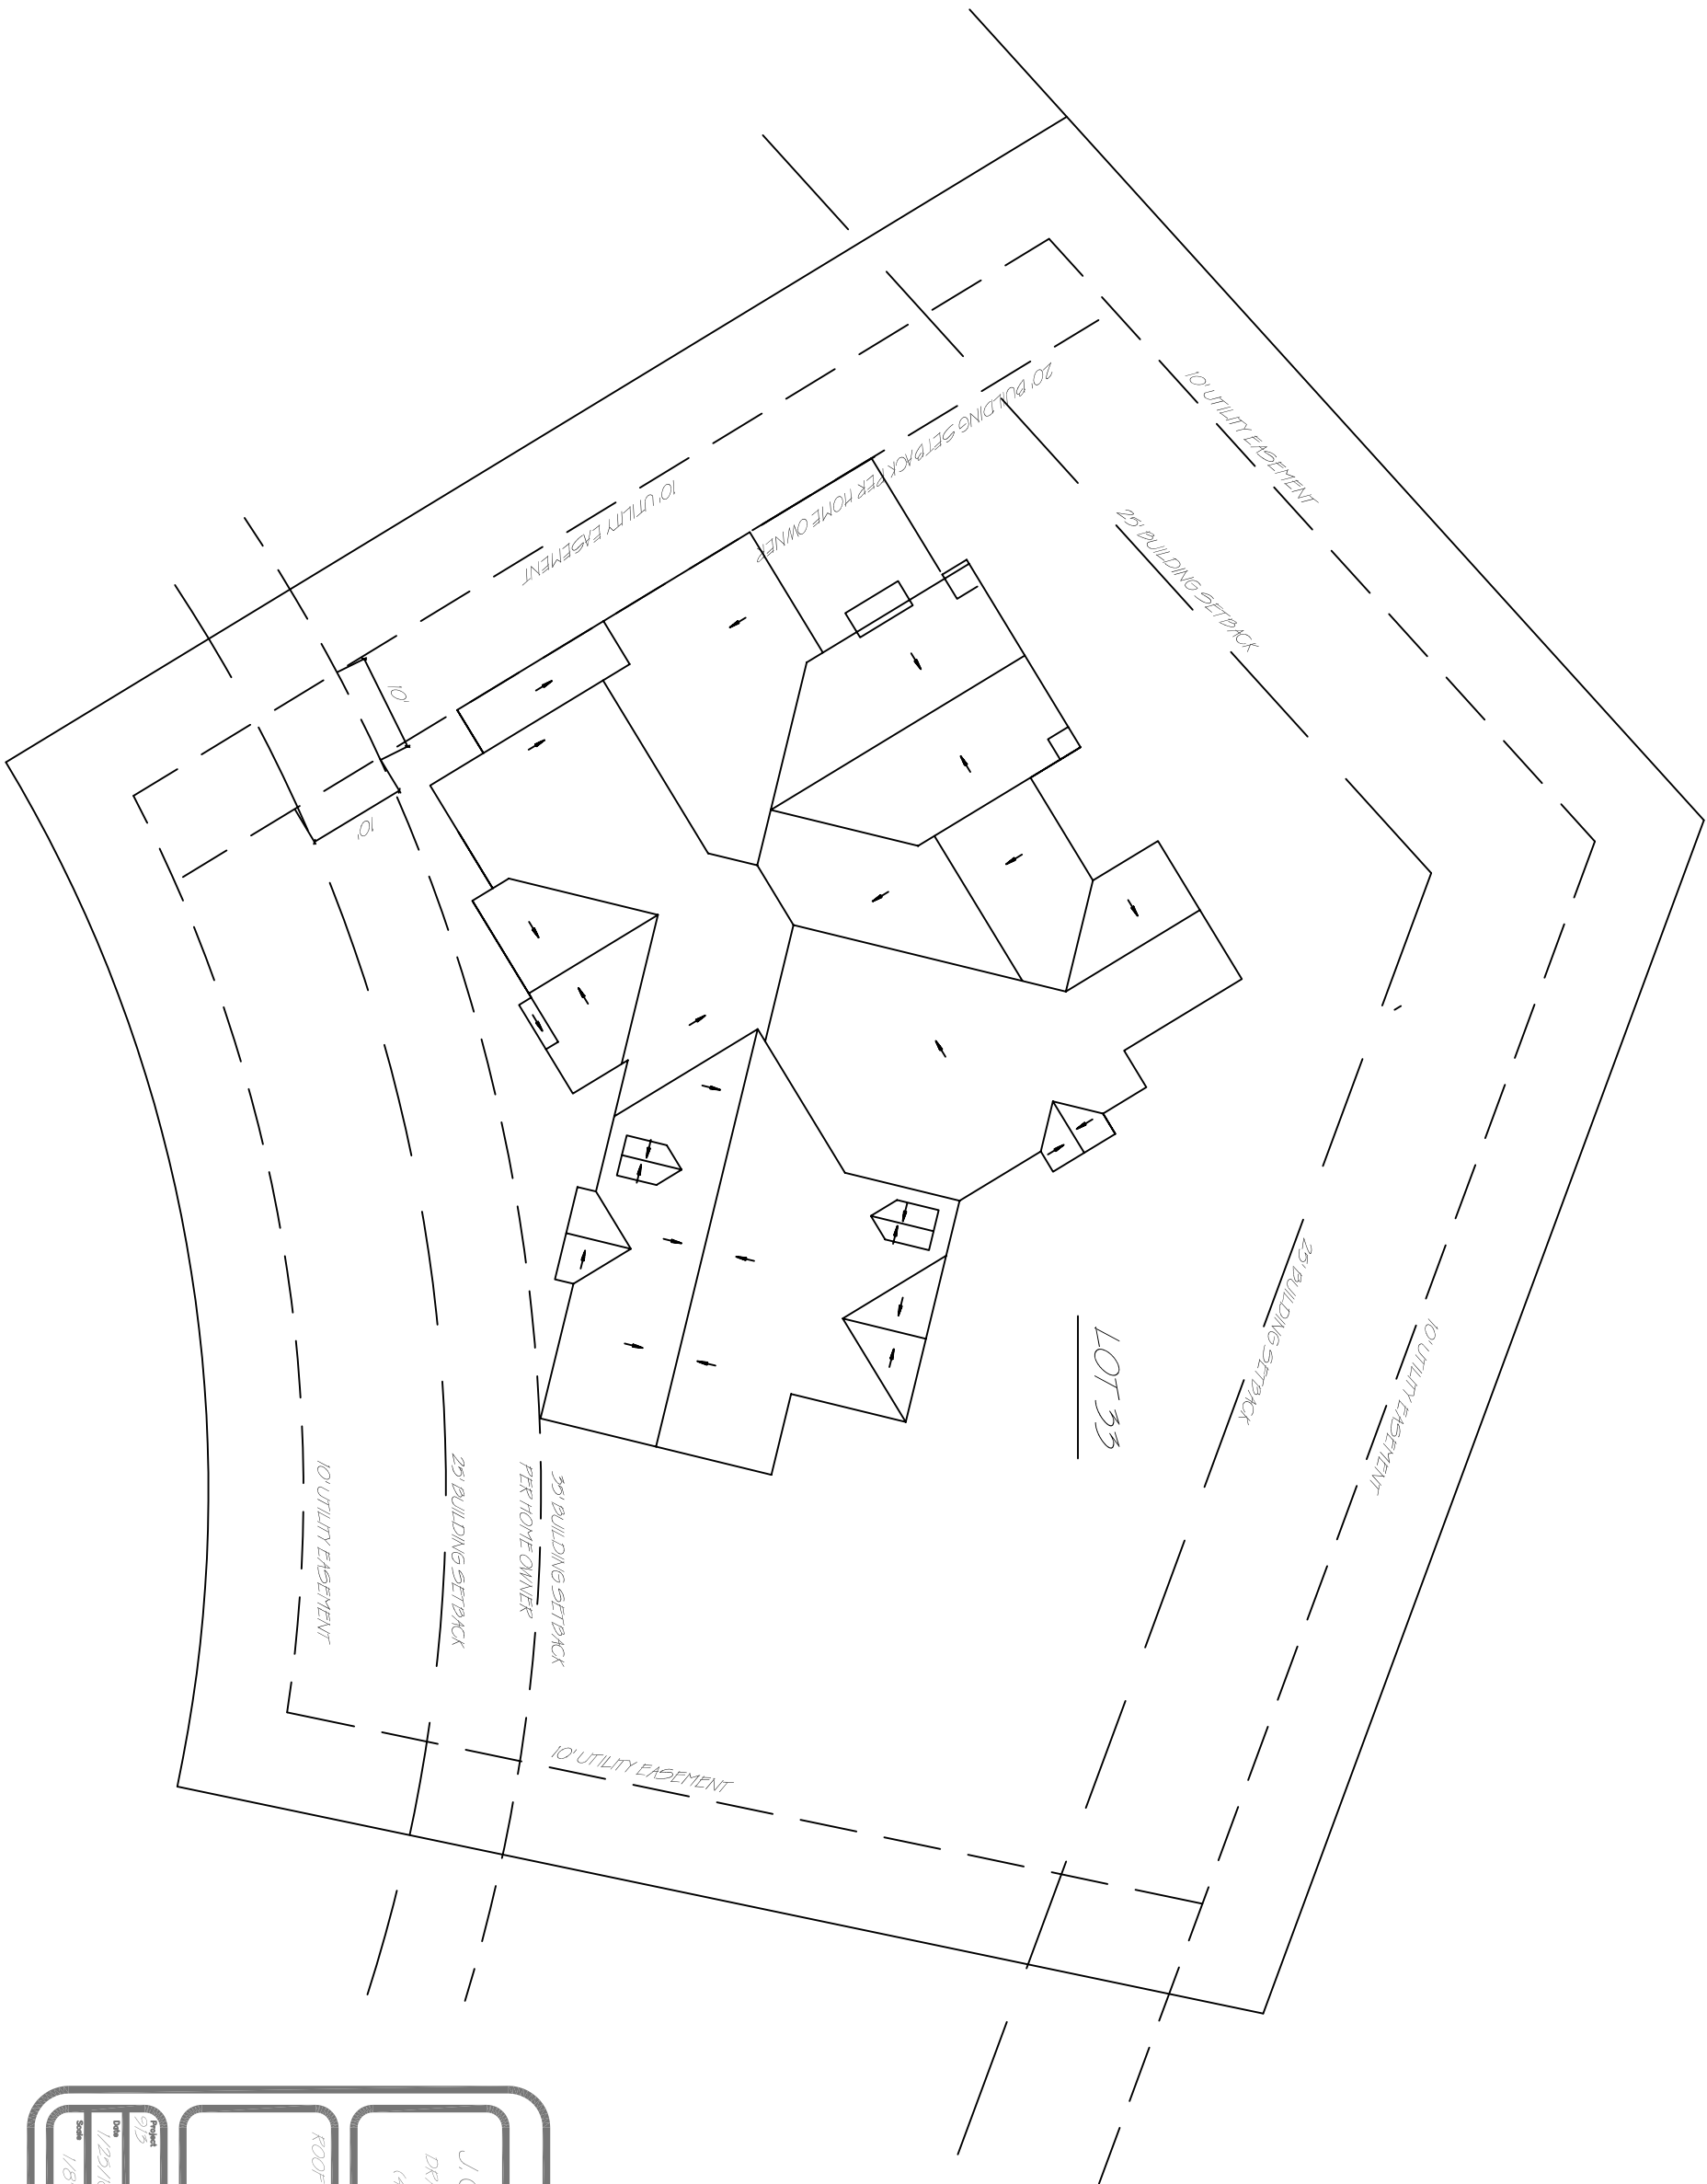

Project 915		Sheet 1 OF 1	
Date 1/25/16		File Name BRAD	
Scale 1/8" = 1'-0"			

J. COSBY SR.
DRAFTING & DESIGN
(409) 769-5162

ROOF LAYOUT

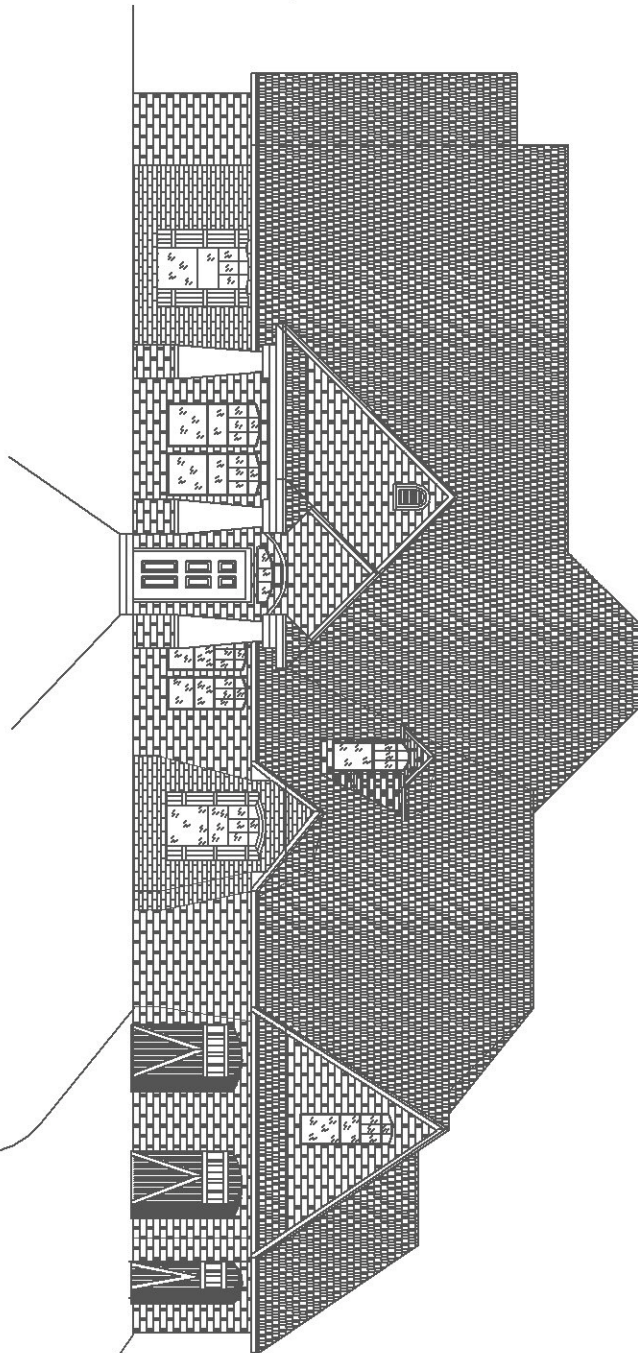

J. COSBY SR. DRAWING & DESIGN (402) 789-2962	
FLOOR.....30'x120' FT. LIVING AREA.....91'x120' FT. 8 PORCHES.....200'x20' FT. WORKSHOP.....20'x20' FT. GARAGE.....20'x20' FT. TOTAL 50 FT. x 220'x20' FT.	
9/25 1/12/15	SHEET 1 OF 7
14'x14'x14'	20'x20'