


445439

RECORD OF SURVEY

A PORTION OF THE SE1/4SE1/4, SECTION 24,
TOWNSHIP 31 NORTH, RANGE 1 EAST, BOISE MERIDIAN
IDAHO COUNTY, IDAHO

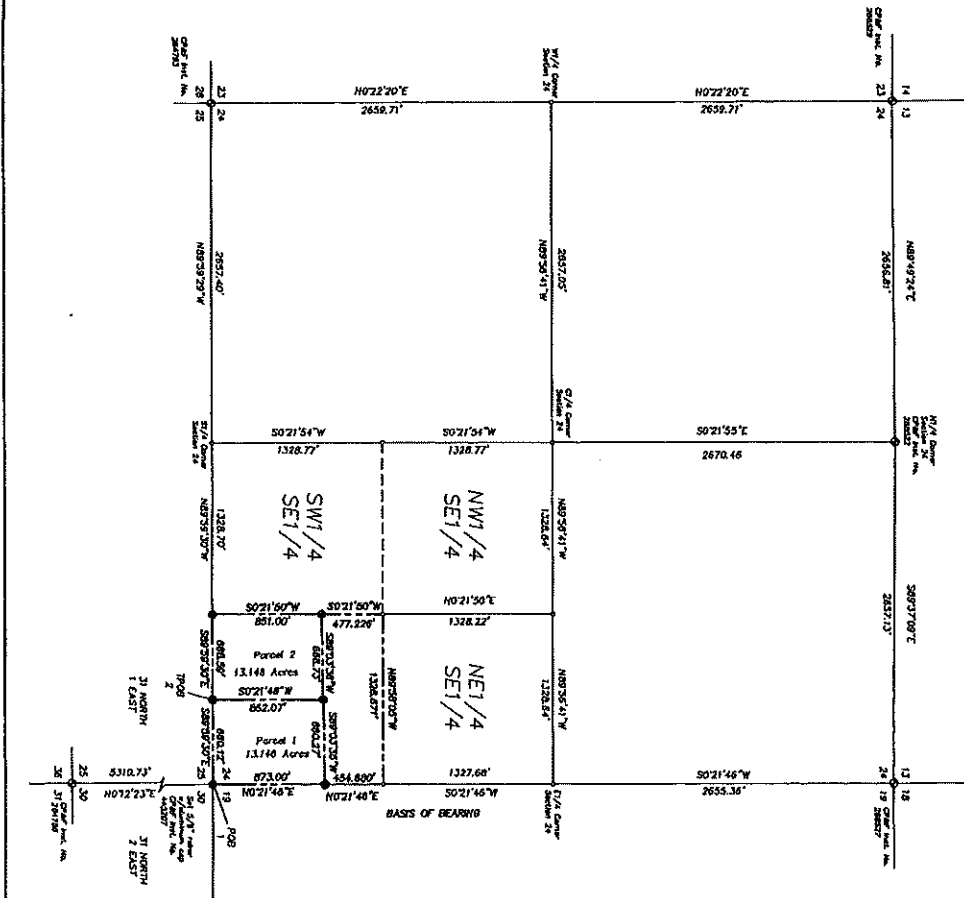

COUNTY RECORDER'S CERTIFICATE

INSTRUMENT NUMBER: 445439

STATE OF TEXAS } S.S. FILE 502

COUNTY OF DALLAS }

I CERTIFY THAT THE INSTRUMENT WAS
FILED FOR RECORD IN THE PUBLIC CLERK'S OFFICE OF
SAYRETT CO. 1122 MARVINE PARK LT. DUECK
DALLAS, TEXAS 75243 ON 11/21/2004
IN BOOK _____ OF PAGE _____

Not a Notary Public
EX-GRATIA RECORDER
DUSTY GIBBINS

SCALE: 1" = 500'

LEGEND

- ④ BRASS CAP MONUMENT - FOUND
 - 5/8" REBAR - FOUND
 - 5/8" x 30" REBAR - SET
 - ▲ CALCULATED POINT
- PROPERTY BOUNDARY LINE

GENERAL INFORMATION

¶ *Greg L. Schmirer*, who heavily avails that I am a Presbyterian Lord Sundry, itemized by the State of Idaho, and that this map has been prepared from an actual survey made on the ground under my official supervision, that this map is an accurate representation of said survey, and that it is in conformity with the Corner Repetition Act, Idaho Code 55-1601 through 55-1612.



INDEX NO. SURVEY FILE SCOTT WASEM	Drawn By: J.S. Date: Nov 23, 2003 Block: Job No. NW004025	Skinner Land Survey Co., Inc. 714 W. 2nd Street Okla. City, Okla. 73102 (405) 241-8817
---	--	--

52385