




H. GREGORY MASSEY
REGISTERED LAND SURVEYOR No. 2760
0 75 150 300 450
SCALE: 1" = 150'
cert. 07/08 exp. 07/08

CivilSouth, Inc.
CIVIL ENGINEERS & LAND SURVEYORS
202 PROFESSIONAL COURT, SUITE A
CALHOUN, GEORGIA 30701
PHONE: 706-624-0208

GENERAL NOTES:
1. THE FIELD DATA UPON WHICH THIS PLAT IS BASED HAS A CLOSURE
2. THIS PLAT HAS BEEN CALCULATED FOR CLOSURE AND IS FOUND TO
3. EQUIPMENT USED: SODAR, TOTAL STATION, WITH DATA COLLECTOR,
4. RIGHTS OF WAY ARE BASED UPON PINS FOUND AND/OR CONTIGUOUS
5. THIS SURVEY WAS MADE IN ACCORDANCE WITH THE REQUIREMENTS OF A
6. RECORD REVIEWED ARE NOTED HEREON. THERE MAY EXIST OTHER DOCUMENTS
7. THE SURVEYOR HAS MADE NO STATEMENT OR INTERPRETATION OF
8. FOR EASEMENTS OF RECORD, ENCUMBRANCES, RESTRICTIVE COVENANTS
AND OTHER TITLE MATTER NOT SHOWN.

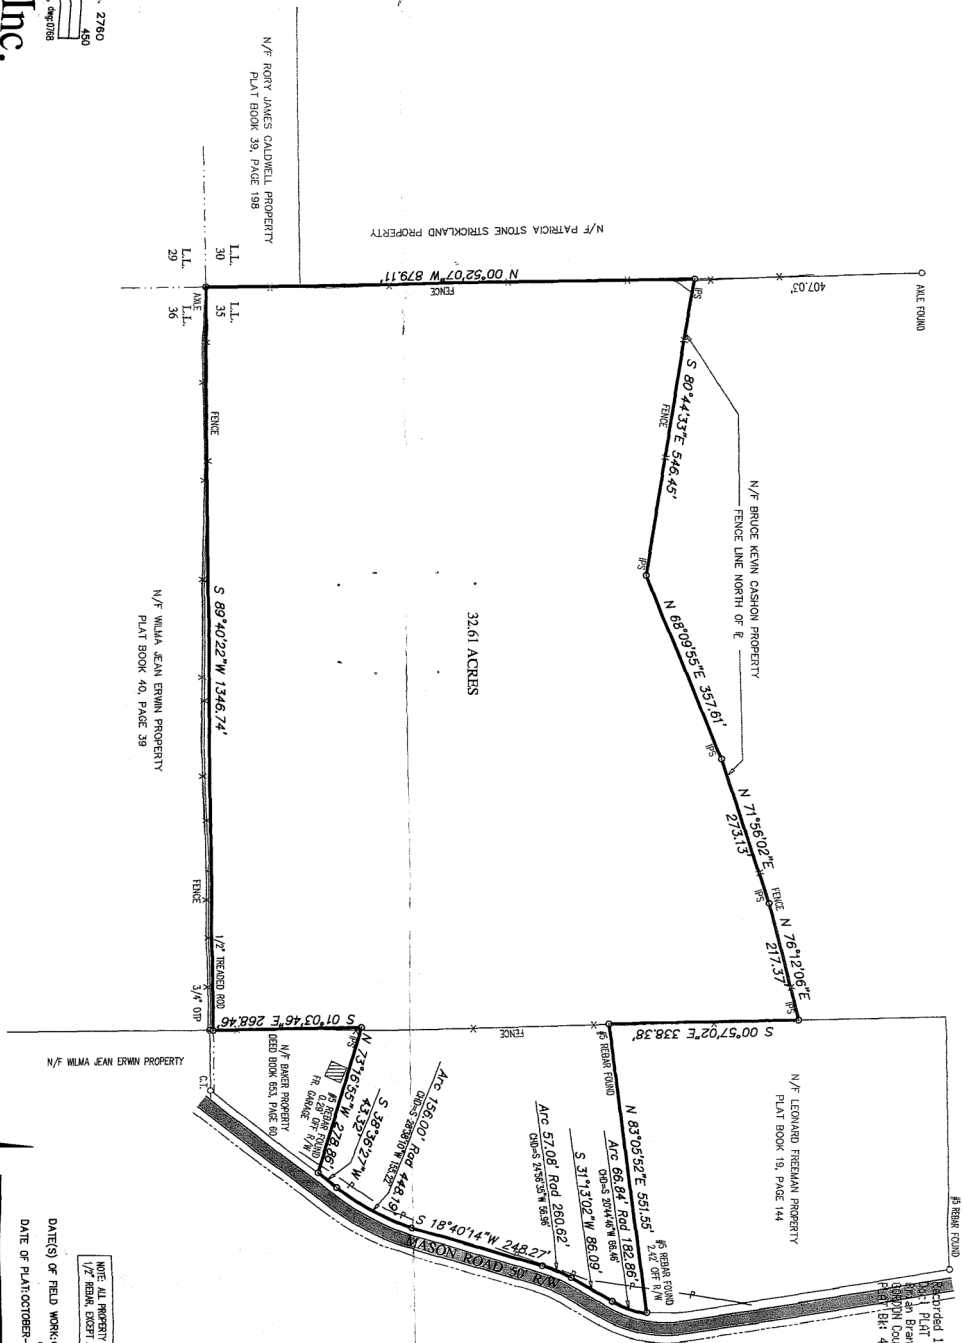

JOHN THORPE HATFIELD JR.
TRACILEIGH HATFIELD
LOCATED IN LAND LOT 35
6th DISTRICT, 3rd SECTION
GORDON COUNTY, GEORGIA
DRAWN BY: MBS CHECKED BY: HSW JOB NO. 0738

DATE(S) OF FIELD WORK: OCTOBER-12-2007
OCTOBER-22-2007
DATE OF PLAT: OCTOBER-22-2007

NOTE: ALL PROPERTY CORNERS ARE
1/2" IRON, EXCEPT AS SHOWN.

SYMBOLS FOR:
L.L. = LAND LOT
L.P. = LAND POLE
O.P. = OPEN TOP PIPE
D.P. = DRINKED TOP PIPE
S.W. = SURVEY WIRE
C.M. = CONCRETE MONUMENT
N/F = NOW OR FORMERLY
ARC = ARC LENGTH