


8708 Lonnie Harris

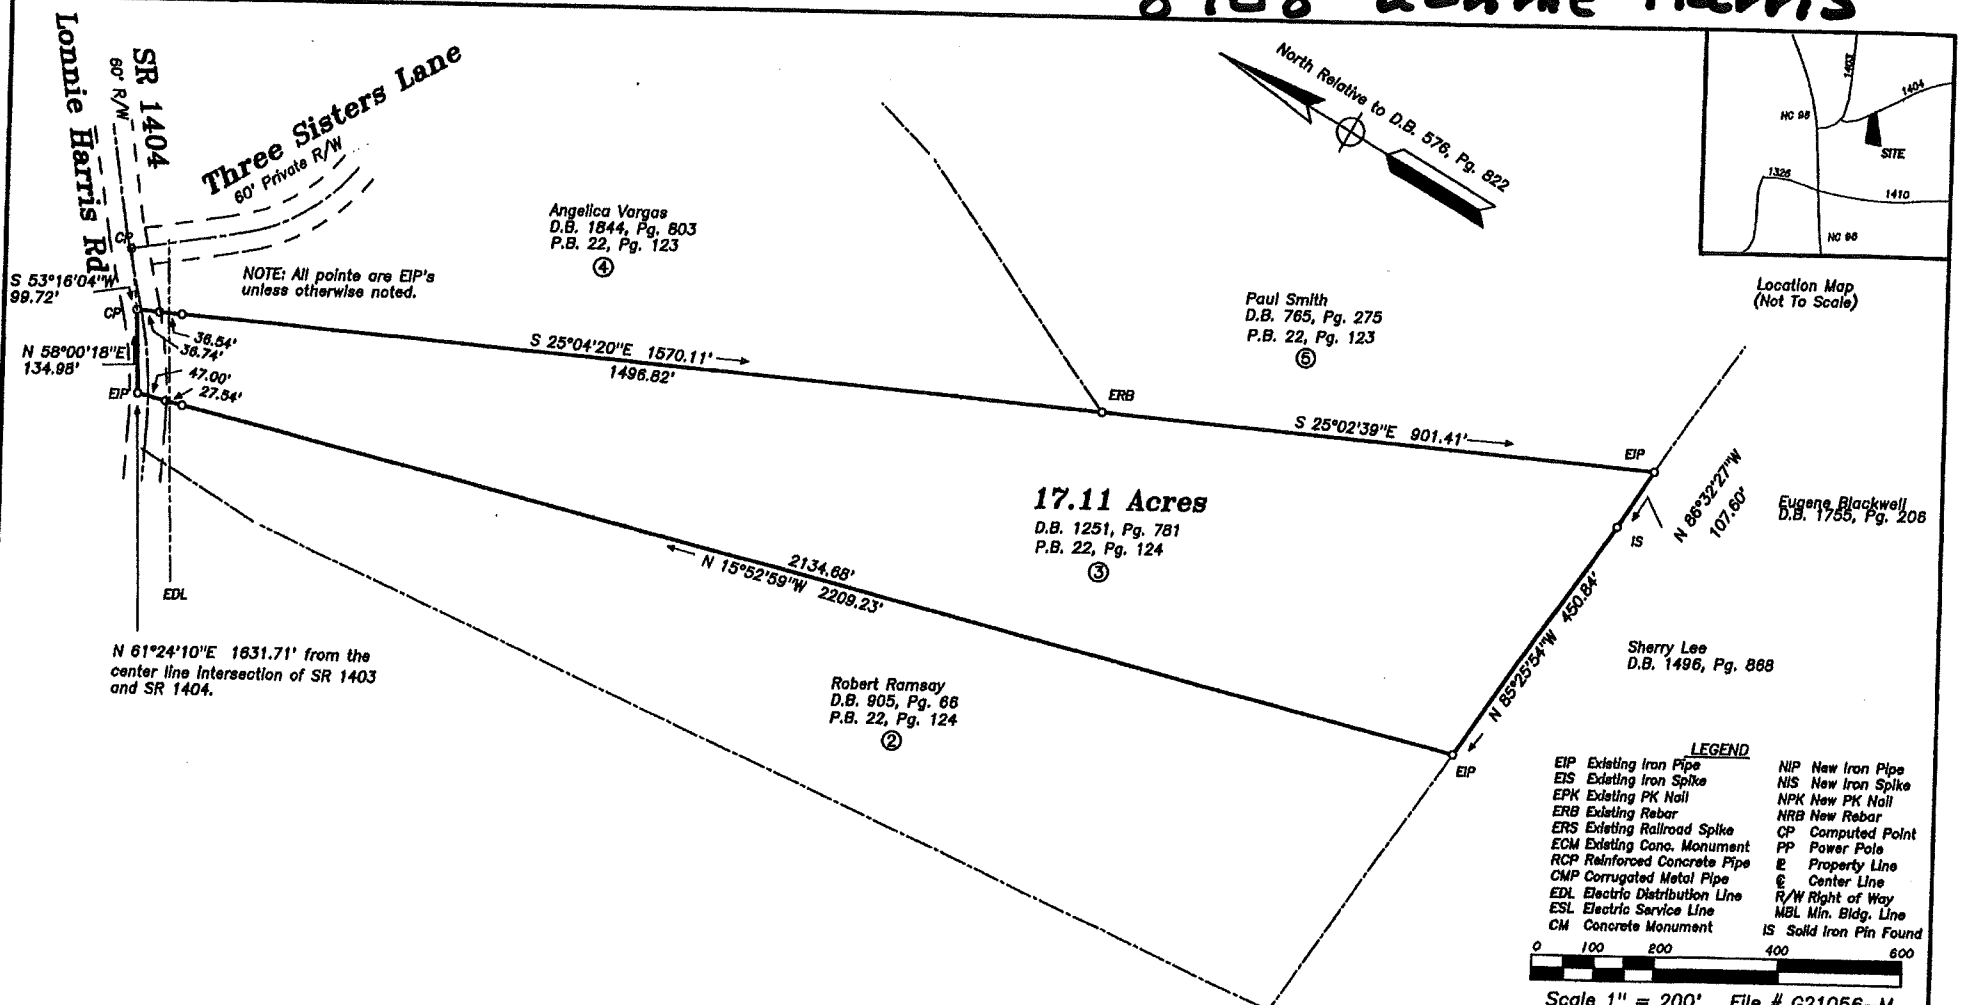

This plat is subject to all easements, agreements, and rights of way of record prior to the date of this plat.

All Areas Calculated By Coordinate Method

Alan's Surveying Company, P.A.
1804 Oxford Road Henderson, N.C. 27536 (252) 492-1382



I, Alan R. Rowland, certify that this plat was drawn under my supervision from an actual survey made under my supervision, that the ratio of precision as calculated before adjustment is 1: 10,000 +; that this survey and plat was prepared in accordance with the N. C. Standards of Practice for Land Surveying. Witness my original signature, seal, and registration number this 20th day of January, 2022.

Alan R. Rowland
Alan R. Rowland L-2897

Survey For
Amanda C. Dixon & Chris R. Dixon
Oakhill Township
Granville County, North Carolina
Tax Map 097900787592