


Mailed to:
John M. Bernard
March 23, 1976

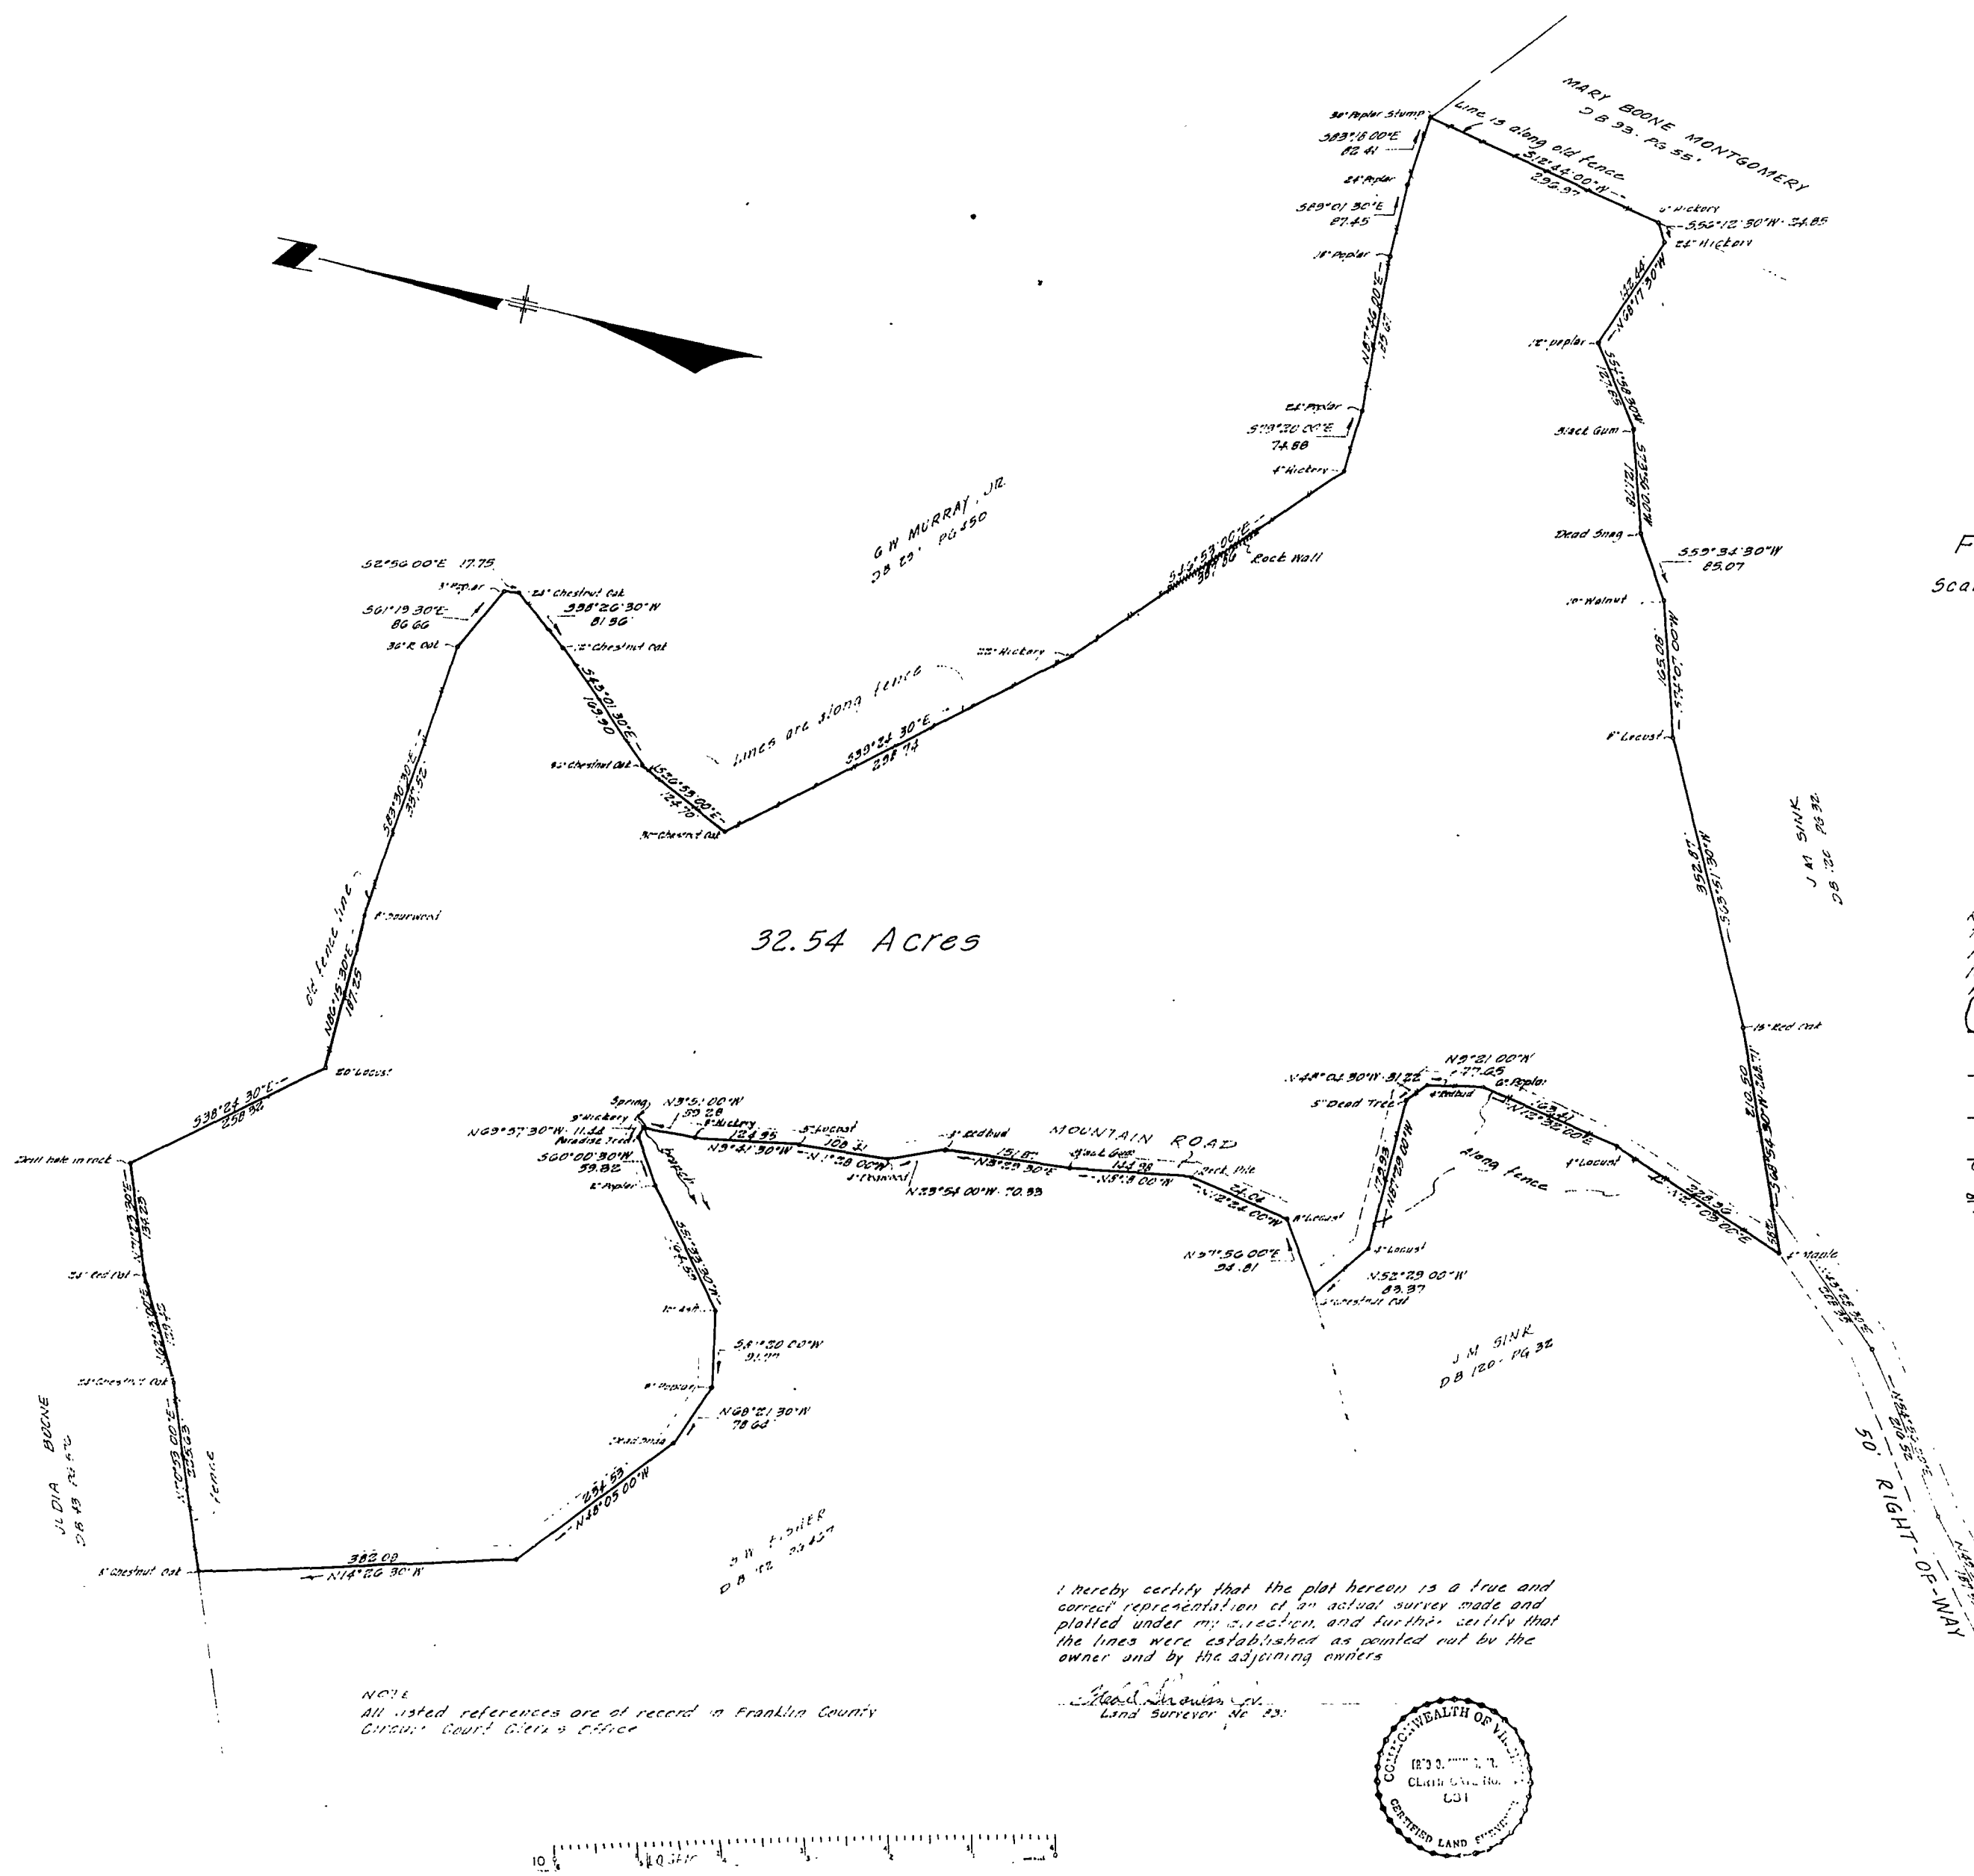

PLAT OF SURVEY
Property of
J. M. SINK
SITUATE - NEAR BOONES MILL
FRANKLIN COUNTY, VIRGINIA
Scale 1"=100' January 12, 1976

FRED O. SHANKS, JR.
ENGINEERS - SURVEYORS
ROCKY MOUNT, VIRGINIA

KNOW ALL MEN BY THESE PRESENTS:
The undersigned owners hereby certify the survey as represented by this plat was done with their full knowledge and that they are in full agreement with their respective lines as established.

For Sink *N. F. Sink*
Mary Boone Montgomery
G.W. Murray, Jr. *Cathy R. Murray*
Judith Boone *Hermon A. Huest* *James H. Fisher*
S.W. Fisher *Anna Y. Fisher*

STATE OF VIRGINIA
COUNTY OF FRANKLIN
I, *Ernest S. Fisher*, a Notary Public in and for the County and State aforesaid do hereby certify that the foregoing signatures are correct.
Given under my hand this 26th day of June, 1976.
Ernest S. Fisher
NOTARY PUBLIC
My commission expires 26th day of June, 1977.

I hereby certify that the plat herein is a true and correct representation of an actual survey made and plotted under my direction and further certify that the lines were established as pointed out by the owner and by the adjoining owners.

John M. Bernard
Land Surveyor No. 22



NOTE:
All listed references are of record in Franklin County Circuit Court Clerk's Office.

Filed in the Clerk's Office of Circuit Court of Franklin County this 26th day of June, 1976.
By: *Ernest S. Fisher* Deputy Clerk