


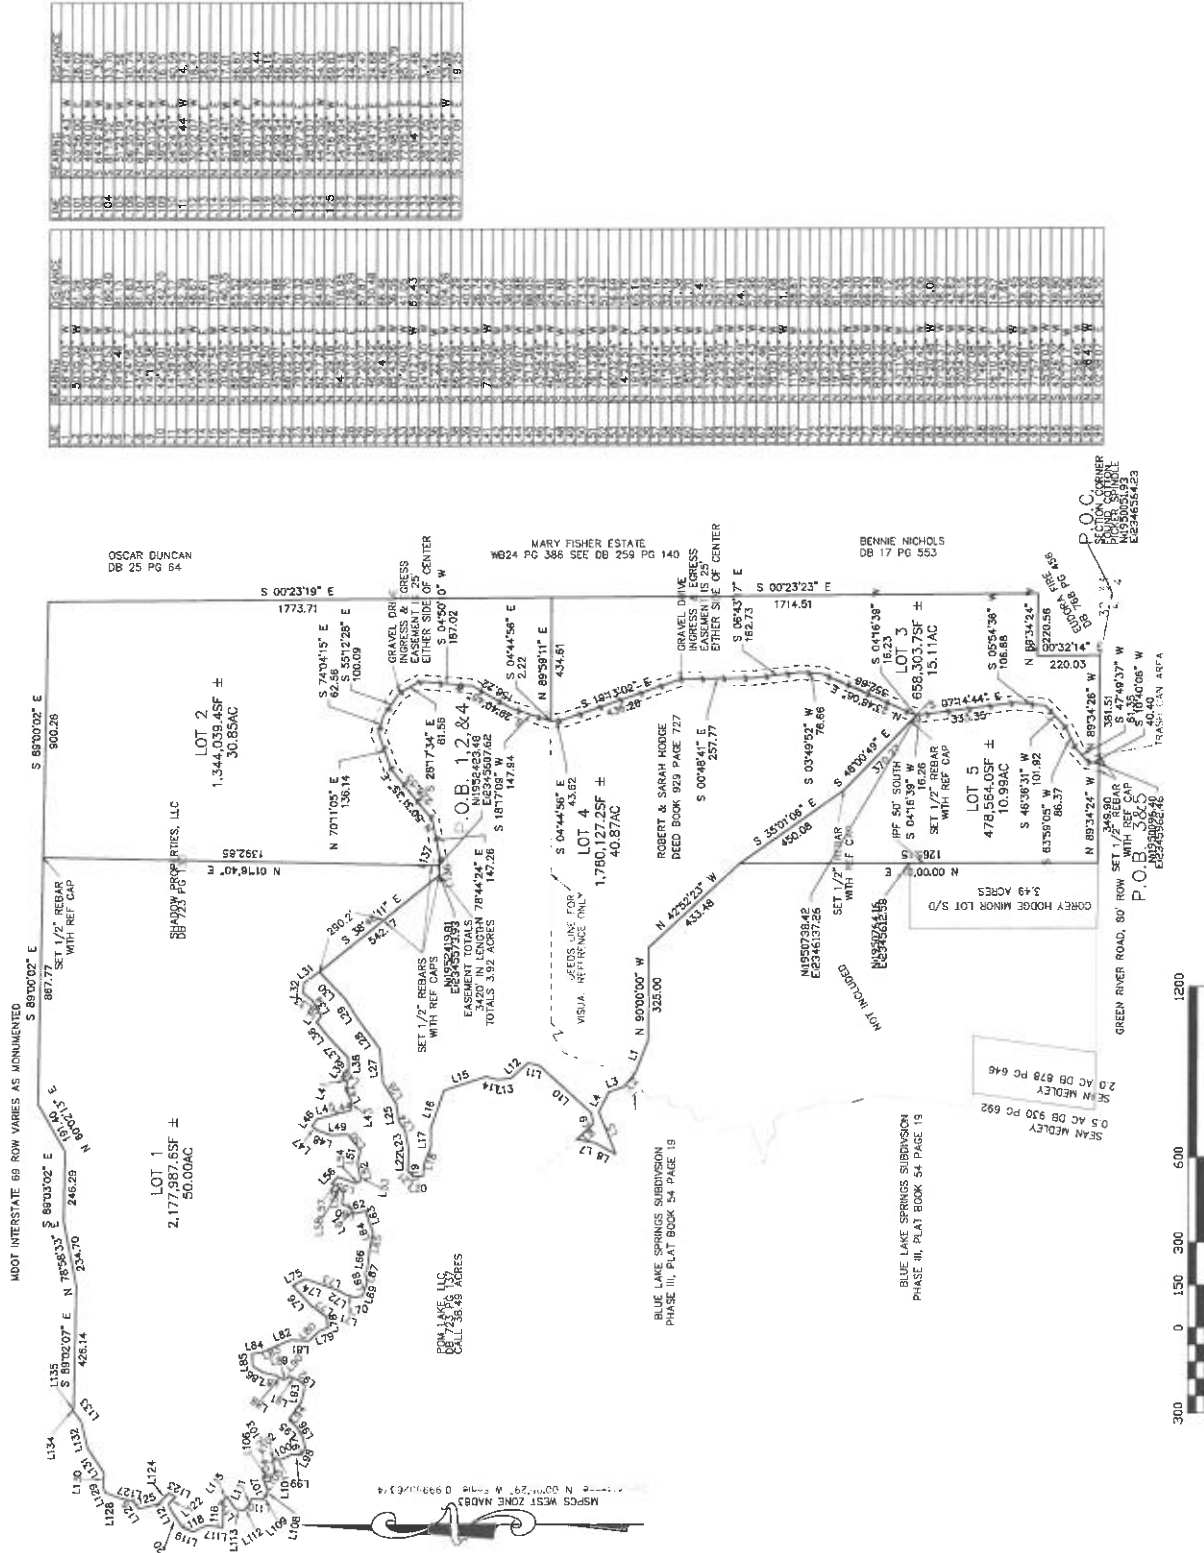

FARLEY SURVEYING, LLC
ROBERT EDWARD FARLEY
 235 WEST CHULAHOMA AVENUE
 HOLLY SPRINGS, MS 38635
 Phone: (662) 544-2050
 bob@farleysurveying.com

THIS DOCUMENT AND THE IDEAS AND DESIGNS INCORPORATED HEREIN, AS AN INSTRUMENT OF PROFESSIONAL SERVICES IS THE PROPERTY OF FARLEY SURVEYING, LLC AND IS NOT TO BE USED IN WHOLE OR IN PART FOR ANY OTHER PROJECT WITHOUT EXPRESSED WRITTEN PERMISSION.

Engineered By: N/A
 Drawn By: BF
 Checked By: BF

Date: 6-1-2023
 Scale: 1"=300'
 Filename: H:\DC\DIVISION2023\2021-7-8
 Drawing No: 2021-7-8
 Sheet No.: 1 OF 3