

Bearings are based on NAD 83, Grid, North Central Zone, Texas State Plane Coordinate System.

Original Scale : 1" = 100'


0 50' 100' 200'

Graphic Scale in Feet



- LEGEND -

- GUY WIRE
- POWER POLE
- OVERHEAD ELECTRIC
- FENCE

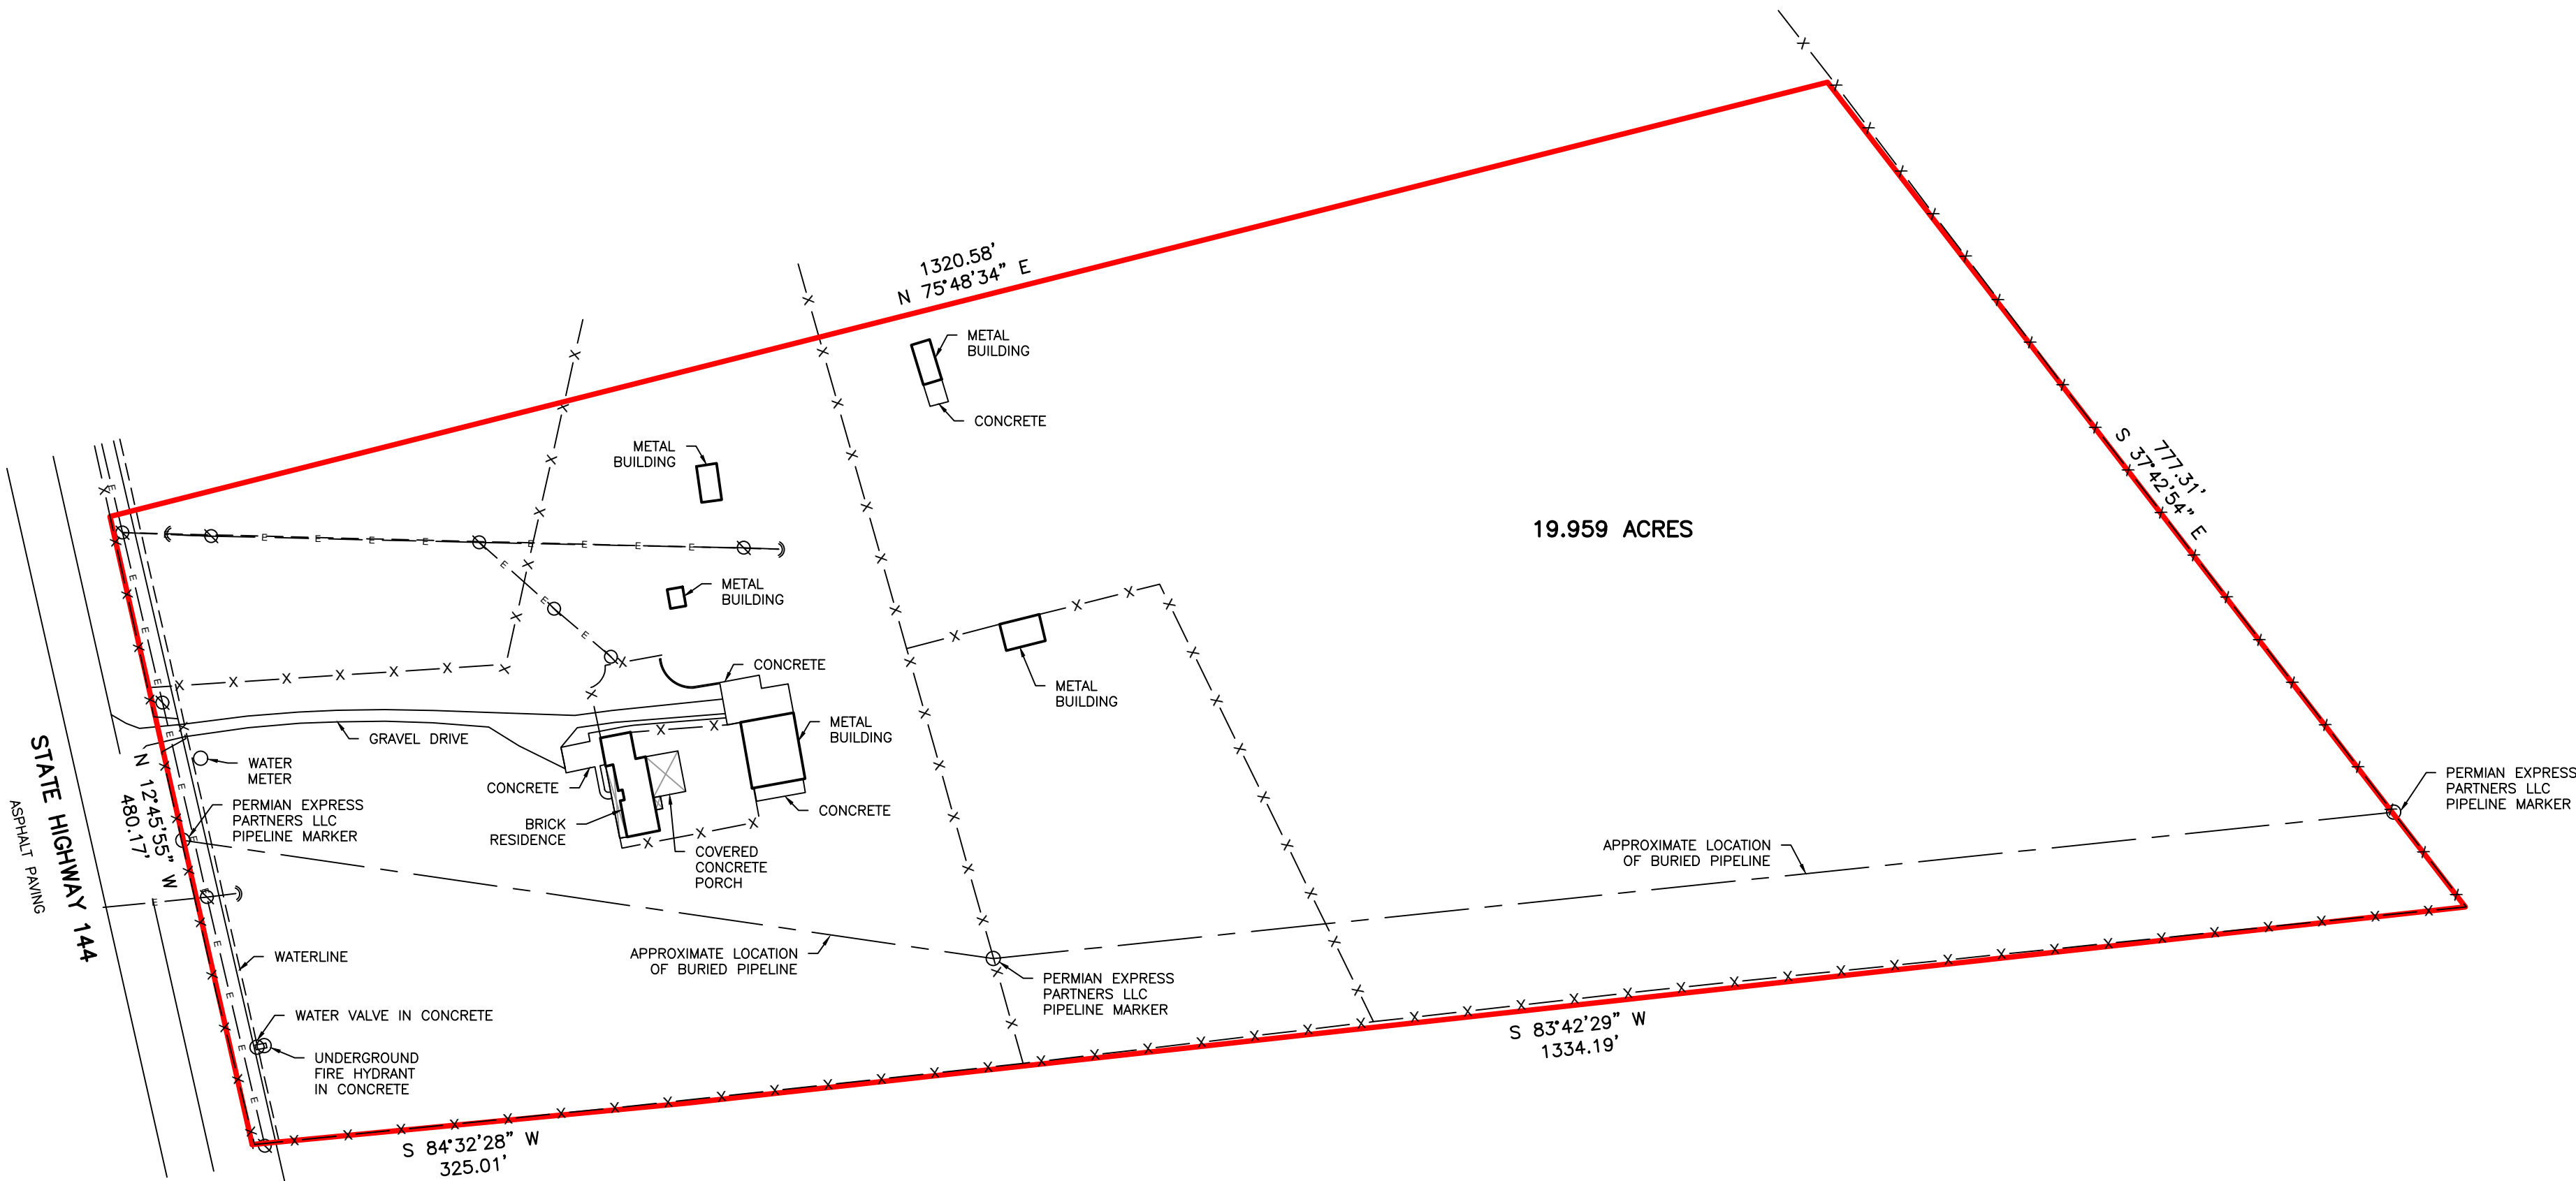

MAP OF
19.959 ACRES
AT
2622 HIGHWAY 144
Glen Rose, Somervell County, Texas

SCALE 1"=100'	PROJ. NO. 2023-124	WIESE LAND SURVEYING, LLC 4890 OLD MILLSAP ROAD MILLSAP, TX 76066 (817) 597-9487	SHEET NO. 1 OF 1
DWN: APW	SOMERVELL COUNTY	FIRM REGISTRATION NUMBER:10194709	
DATE: 05-25-23	TEXAS		