


600 0 300 600 1200 2400

JOB NUMBER 245-20-2-A

675.35 ACRE TRACT
JOE L. CLAYTON JR., ET AL
VOLUME 249, PAGE 7
R.R.M.C.T.

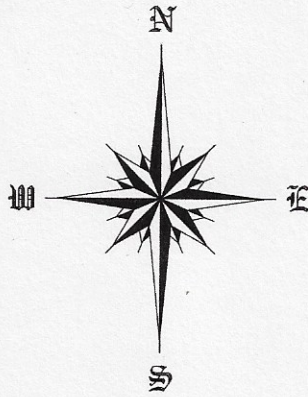

LEGEND


- [] = DEED CALL
- = IRON ROD FOUND
- = 1/2" IRON ROD SET
- ⊙ = SURVEY CORNER
- X— = CONCRETE MARKER "CM"
- = FENCE LINE
- = TRACT LINE
- E-E- = ELECTRIC LINE
- - - = SURVEY LINE
- D.R.M.C.T. = DEED RECORDS OF MILLS COUNTY, TEXAS
- O.P.R.M.C.T. = OFFICIAL PUBLIC RECORDS MILLS COUNTY, TEXAS

VARAS TO FEET - DIVIDE BY .36
FEET TO VARAS - MULTIPLY BY .36

SURVEY MADE FOR:
JMJM RANCHES, LLC
111 SOUTH CHAPARRAL
BURNET, TEXAS 78611

R C SURVEYING
27001 HWY 183 SOUTH
RISING STAR, TEXAS 76471
325-647-4818
ROYPFINGSTEN4@GMAIL.COM
FIRM NUMBER 10194196

B. B. B. & C. RAILROAD COMPANY
SECTION 20,
ABSTRACT NO. 56

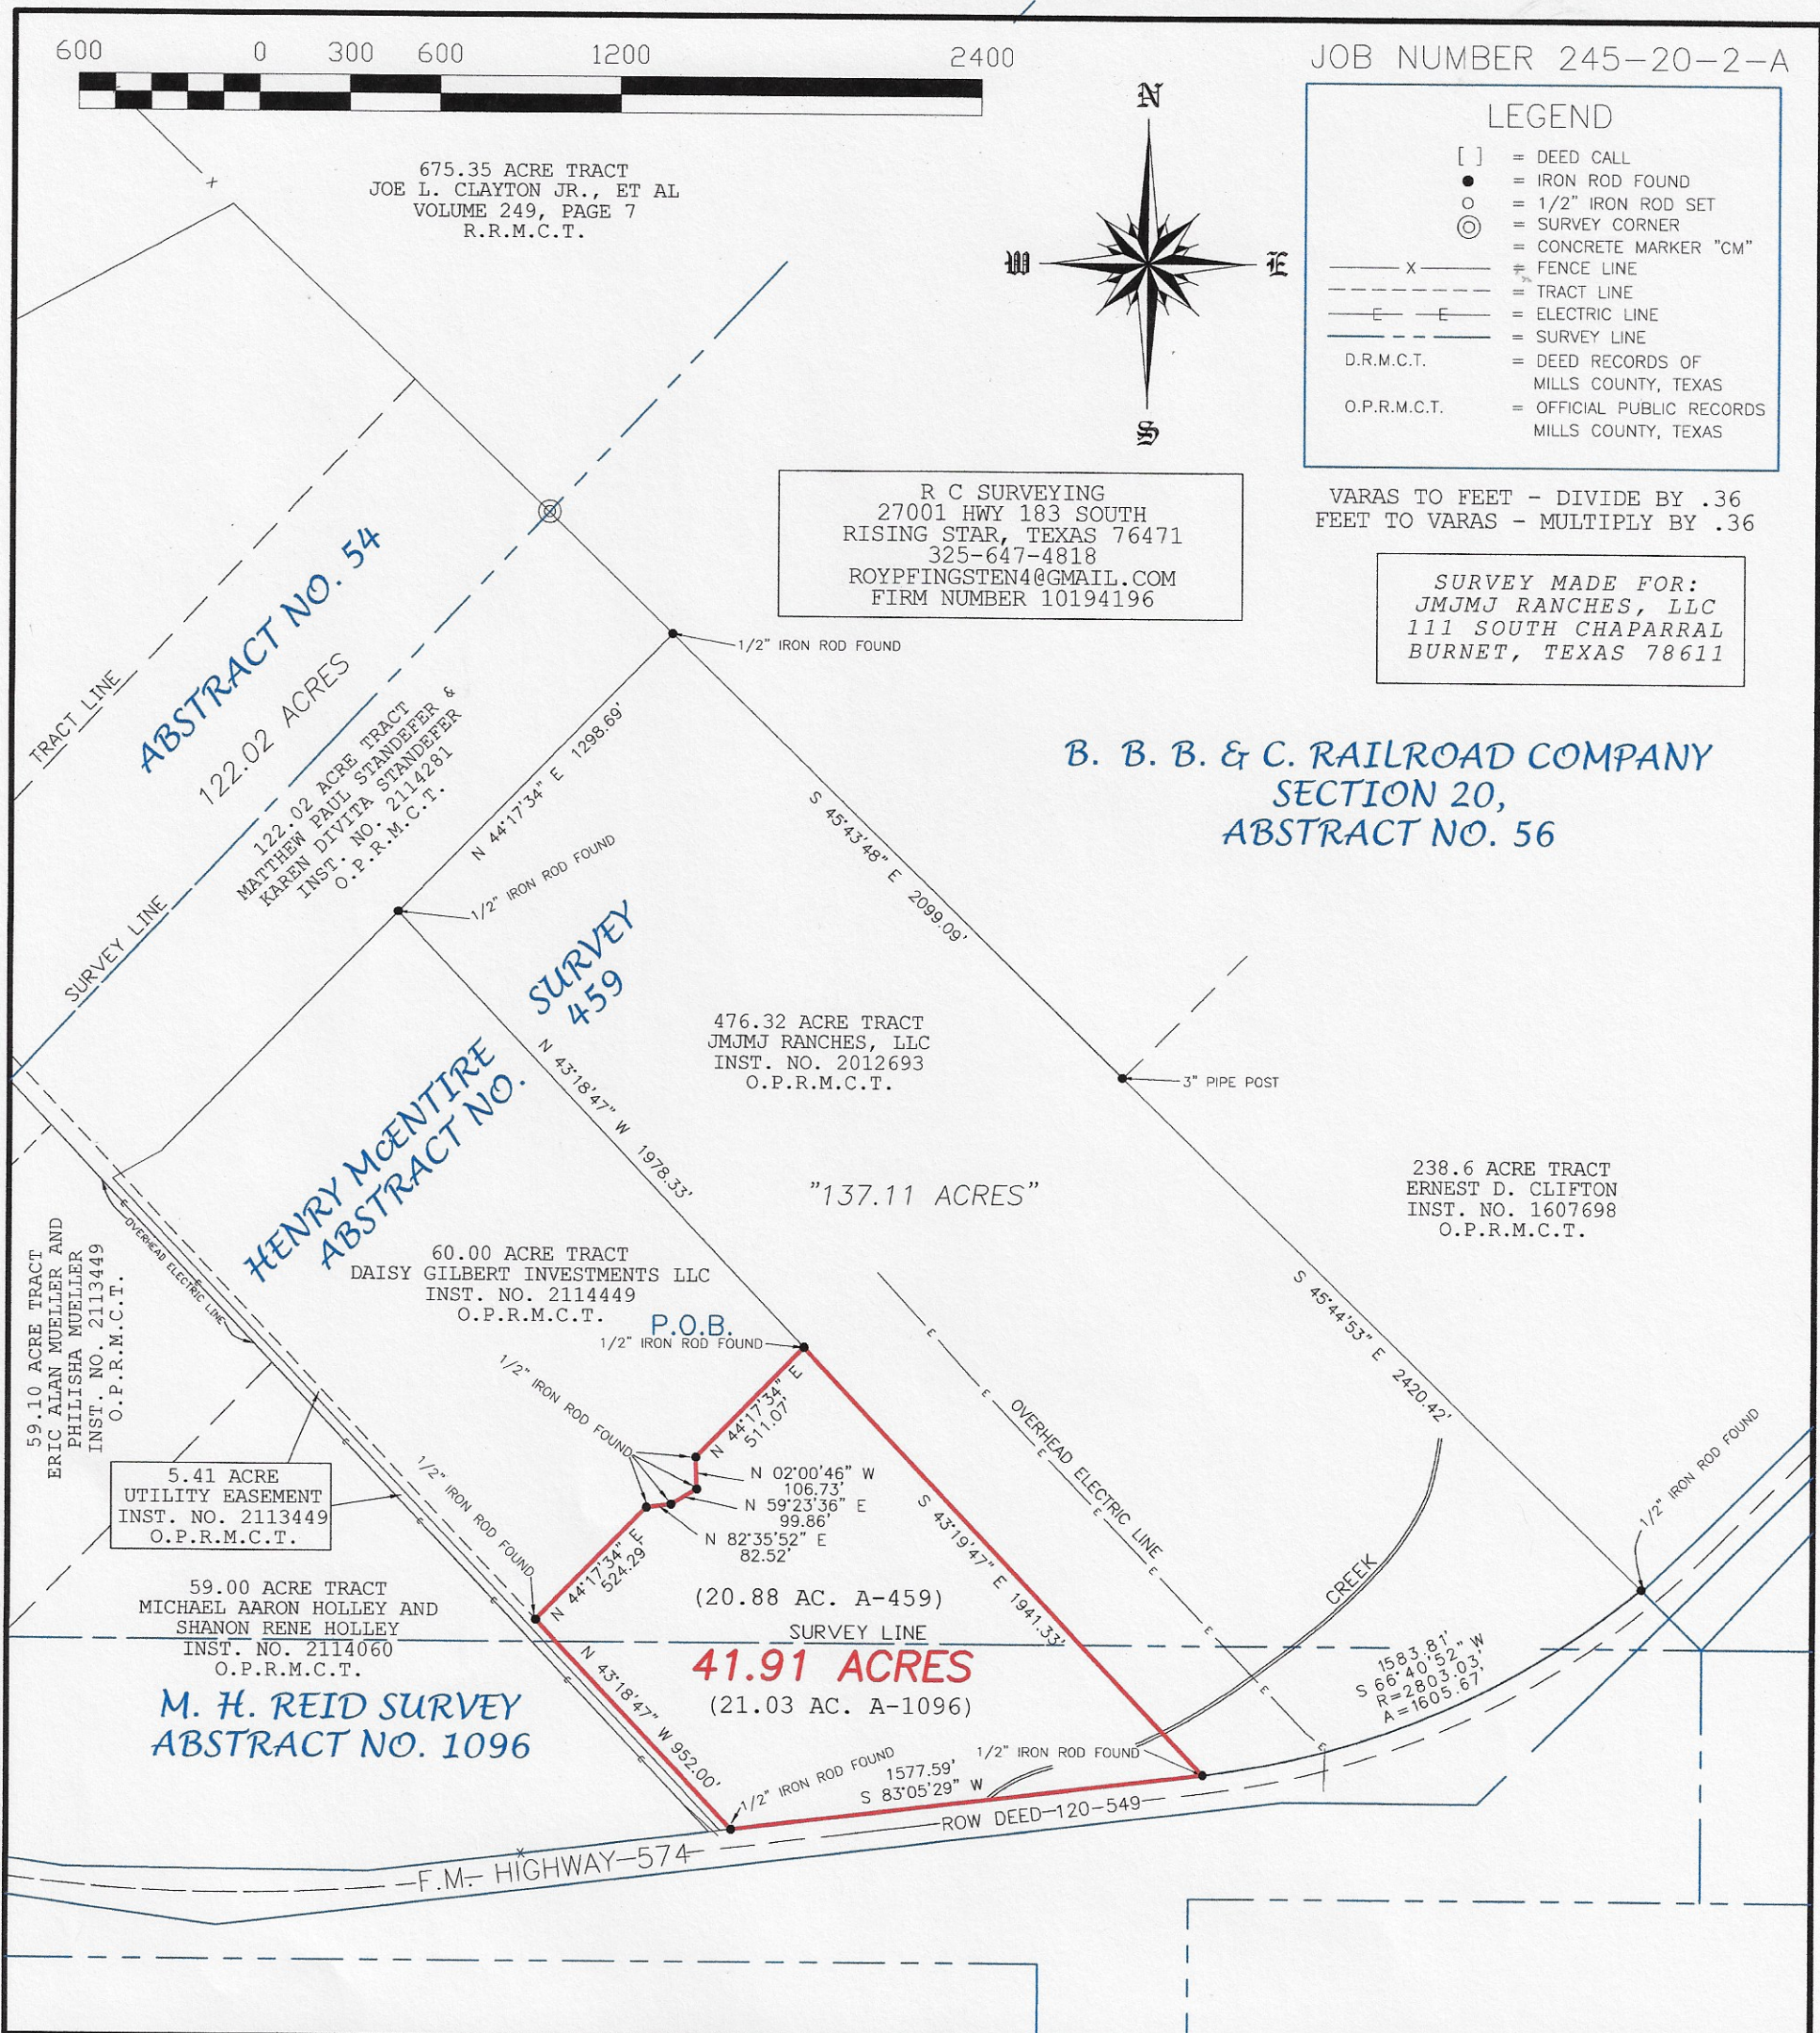

THE STATE OF TEXAS:
COUNTY OF MILLS:

Plat of a survey of 41.91 acres of land, situated in Mills County, Texas, of which 20.88 acres is out of HENRY McENTIRE SURVEY, ABSTRACT NUMBER 459, and the remaining 21.03 acres is out of the M. H. REID SURVEY, ABSTRACT NUMBER 1096, and being part of a 476.32 acre tract of land that is described in a deed from Kathy McCutchen Anderson, to JMJM RANCHES, LLC, recorded in Instrument Number 2012693, Official Public Records of Mills County, Texas.

The undersigned does hereby certify that this survey along with the attached Field Notes, was this day made by me or under my supervision on the ground of the real property, shown on the survey plat, and after the exercise of professional diligence and reasonable care that this survey is true and correct to the best of the undersigned's knowledge and belief; that there are no visible discrepancies, conflicts, shortages in area, boundary line conflicts, visible encroachments, overlapping of improvements, easements or apparent rights-of-way, except as shown hereon, and that the property, has access to and from a dedicated roadway, except as shown hereon.

Bearings are based on True North as determined by GPS survey data (NAD 83).

WITNESS MY HAND AND SEAL THIS THE 18th DAY OF JULY, 2023.

Roy Pfingsten
ROY PFINGSTEN

REGISTERED PROFESSIONAL LAND SURVEYOR, NO. 4405 of TEXAS.

