


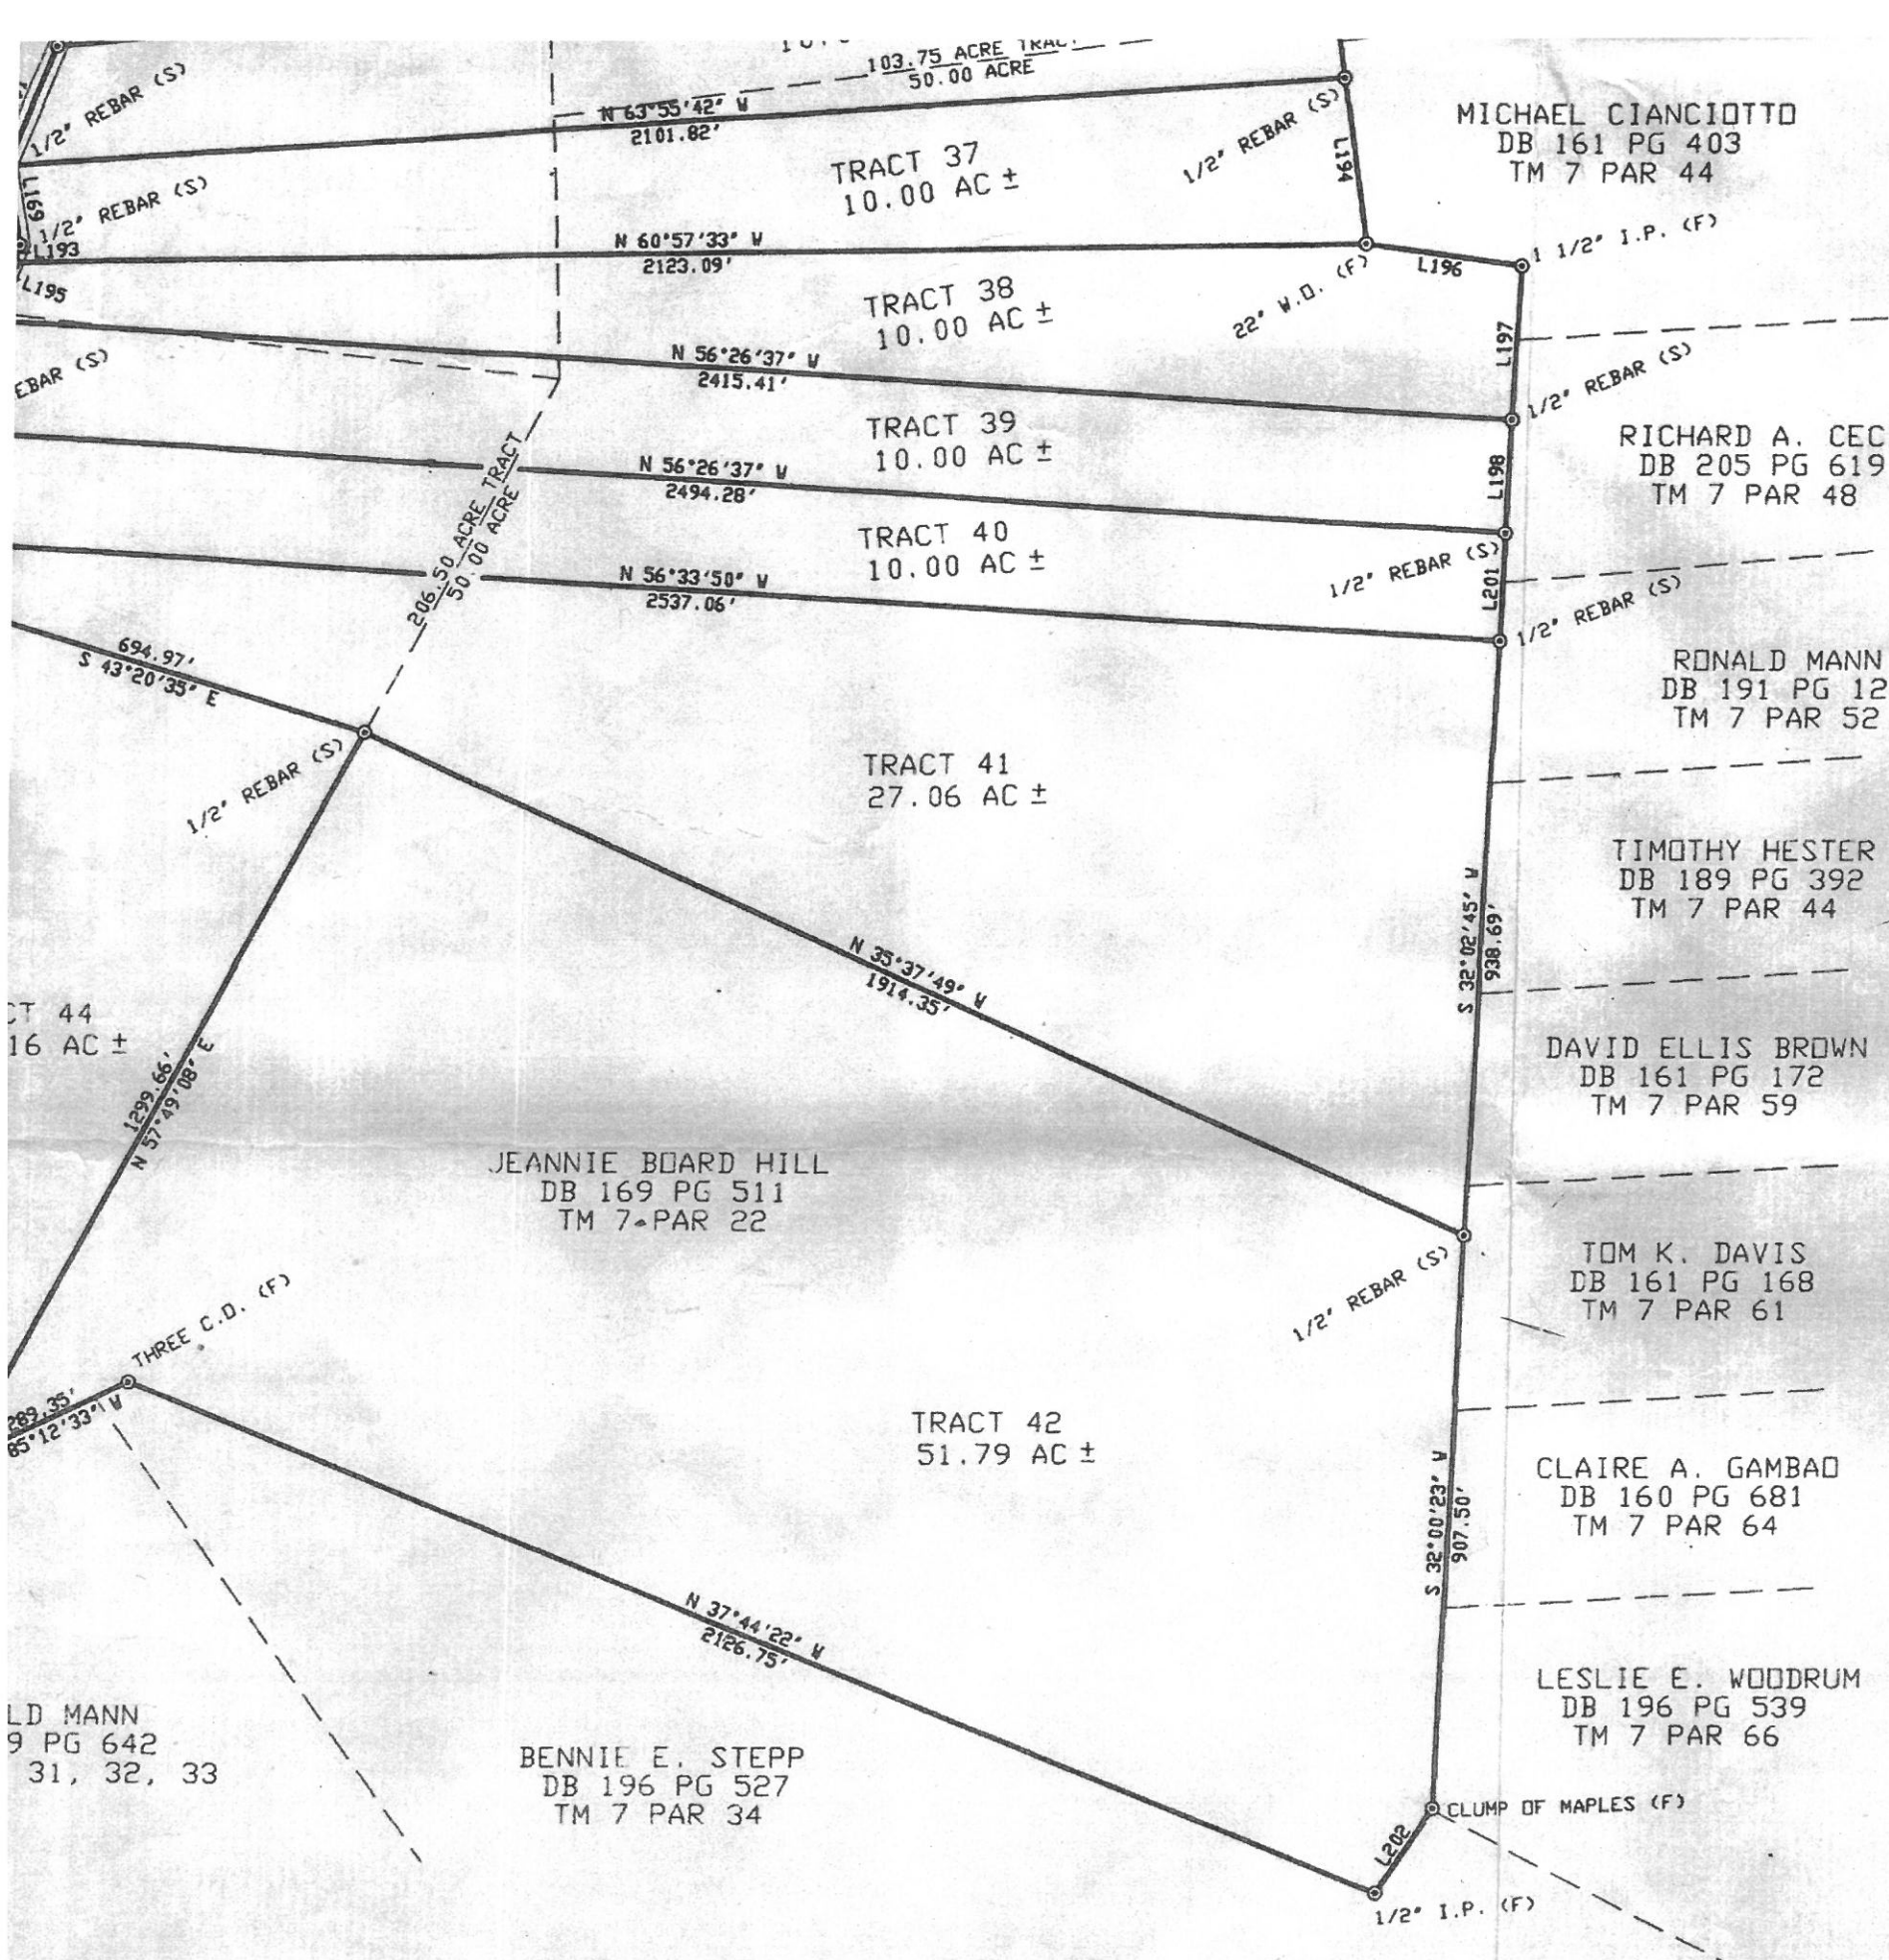

L73	S 39°16'49" W	82.72
L74	N 16°40'41" E	94.58
L75	N 22°40'49" E	59.93
L76	N 41°45'21" E	1.93
L77	N 49°39'38" E	149.08
L78	N 47°14'46" E	72.71
L79	N 60°04'25" E	49.07
L80	N 75°08'03" E	55.15
L81	S 39°16'49" W	167.60
L82	S 35°37'31" W	235.79
L83	N 47°41'08" E	175.88
L84	N 46°21'01" E	192.73
L85	N 40°11'55" E	75.26
L86	N 19°09'58" E	52.09
L87	N 1°26'36" E	95.37
L88	N 20°10'35" E	78.45
L89	N 58°50'16" E	180.85
L90	S 62°35'38" E	107.74
L91	N 61°39'06" E	93.13
L92	N 61°26'57" E	71.54
L93	N 40°48'23" E	144.82
L94	N 50°12'19" E	112.12
L95	N 48°02'38" E	36.12
L96	N 43°24'26" E	81.45
L97	N 50°06'46" E	57.11
L98	N 65°37'40" E	112.50
L99	N 64°42'19" E	102.15
L100	N 62°29'02" E	97.61
L101	N 39°45'47" E	155.95
L102	N 87°27'16" E	45.27
L103	N 55°03'38" E	83.29
L104	N 46°34'34" W	15.00
L105	N 43°25'26" E	67.77
L106	N 47°41'02" E	87.07
L107	N 75°18'45" E	73.44
L108	N 72°34'52" E	142.99
L109	N 86°49'47" E	185.63
L110	N 89°10'17" E	158.51
L111	S 78°12'31" E	46.51
L112	S 43°41'28" E	55.08
L113	N 31°43'43" E	188.94
L114	N 53°11'13" E	117.17
L115	S 37°58'10" W	126.01
L116	S 70°15'13" W	257.33
L117	N 86°47'26" W	247.65

L190	N 51°38'58" E	87.34
L191	N 51°38'58" E	204.94
L192	S 21°20'00" W	242.40
L193	N 50°09'43" E	29.05
L194	S 21°20'00" W	263.01
L195	N 50°09'43" E	45.45
L196	S 52°10'10" E	247.55
L197	S 31°56'36" W	240.71
L198	S 31°56'36" W	177.52
L199	N 56°09'33" E	192.21
L200	N 56°09'33" E	89.91
L201	S 31°56'36" W	170.00
L202	S 63°14'34" W	161.44
L203	S 58°12'59" W	190.93
L204	S 13°03'01" E	82.85
L205	S 26°59'19" W	194.39
L206	S 5°15'18" W	120.44
L207	S 71°26'26" E	104.89
L208	S 79°20'40" E	168.10
L209	S 68°31'36" E	252.46
L210	S 19°52'17" W	99.67
L211	S 27°04'35" W	126.48
L212	S 16°07'50" W	111.31
L213	S 22°14'54" W	138.90
L214	S 15°33'11" E	58.15
L215	S 60°26'48" E	97.18
L216	S 16°55'09" E	52.30
L217	S 21°52'18" W	57.33
L218	S 34°38'47" W	97.42
L219	S 26°50'37" W	161.34
L220	S 33°07'44" W	120.52
L221	S 25°13'31" W	92.23
L222	S 9°29'18" E	34.66
L223	S 44°09'08" E	42.60
L224	S 60°59'13" E	74.46
L225	S 55°47'32" E	173.84
L226	S 34°12'28" W	15.00
L227	S 56°51'58" E	235.42
L228	N 29°18'12" E	15.00
L229	S 37°56'47" E	100.91
L230	S 14°50'23" E	143.13
L231	S 54°48'11" E	78.78
L232	S 53°56'18" E	198.49
L233	N 33°13'31" E	191.05

PLAT OF SURVEY
FOR
RANDALL M. WYLIE & ROBETTA W. WYLIE
SWEET SPRINGS DISTRICT MONROE COUNTY
WEST VIRGINIA
DATE: FEBRUARY, 1996 SURVEY VOL: 199-1162L
SCALE: 1" = 300'

SURVEYED AND PREPARED BY
BRACKENRICH & ASSOCIATES, INC.
CONSULTING ENGINEERS & SURVEYORS
LEWISBURG-SUTTON, WEST VIRGINIA
IN MONROE COUNTY COMMISSION OFFICE
July 31 1998 AT 11:08 A.M.
THIS SURVEY MAP WAS THIS DAY PRESENTED TO
THIS OFFICE AND TOGETHER WITH THE CERTIFICATE
THEREOF ANNEXED IS ADMITTED TO RECORD.
TESTE *Donald J. Amos* CLERK
WILLIAM L. TONEY, JR. L.L.S. 1308


CURVE	ARC	DELTA	RADIUS	CHORD LENGTH	TAN LEN
C1	120.82	25°35'18"	270.54	119.82	61

LINE	BEARING	DISTANCE
L118	N 23°29'57" E	84.48
L119	S 65°33'30" E	140.75
L120	S 7°14'22" V	119.15
L121	S 11°28'38" E	17.79
L122	S 5°34'23" E	233.70
L123	S 18°07'51" V	207.70
L124	S 16°41'55" E	140.40
L125	S 18°14'05" V	74.02
L126	S 40°43'39" V	124.67
L127	S 13°35'35" V	180.64
L128	S 0°03'46" V	14.23
L129	S 5°38'33" V	103.40
L130	S 3°18'50" E	70.47
L131	S 6°41'28" V	29.77
L132	S 62°43'50" V	102.21
L133	S 41°23'45" V	70.20
L134	S 70°48'06" V	103.88
L135	N 24°01'12" E	100.32
L136	N 3°51'52" V	71.33
L137	N 16°38'27" V	7.69
L138	N 58°38'17" V	99.15
L139	N 42°57'37" V	71.43
L140	S 21°28'38" V	83.07
L141	N 11°28'38" V	101.52
L142	N 11°28'38" V	130.86
L143	S 21°28'38" V	44.60
L144	N 18°07'51" E	77.23
L145	N 18°07'51" E	35.78
L146	S 21°28'38" V	94.17
L147	N 16°41'53" V	215.63
L148	N 16°41'53" V	128.43
L149	S 21°28'38" V	224.20
L150	N 18°14'05" E	144.56
L151	N 18°14'05" E	148.17
L152	S 21°28'38" V	227.55
L153	N 13°35'35" E	113.48
L154	S 21°28'38" V	195.47
L155	S 21°28'38" V	128.13
L156	N 0°03'46" E	54.14
L157	N 0°03'46" E	81.34
L158	S 21°28'38" V	110.76
L159	N 3°18'50" V	86.08
L160	N 3°18'50" V	83.86
L161	N 84°31'22" V	34.78
L162	S 21°20'00" V	59.68
L163	S 21°20'00" V	179.03
L164	N 40°35'38" E	57.19
L165	S 28°41'31" V	51.77
L166	S 21°48'36" V	55.29
L167	S 14°47'32" V	43.75
L168	S 47°50'54" V	175.37
L169	S 19°11'24" V	225.50
L170	S 50°09'43" V	88.05
L171	S 67°16'43" V	160.11
L172	S 35°41'08" V	137.57
L173	S 11°30'11" E	242.52
L174	S 9°15'23" V	130.71
L175	S 38°44'17" V	149.69
L176	S 60°30'07" V	168.88
L177	S 40°54'11" V	150.12
L178	S 85°04'03" V	35.45
L179	S 64°46'39" V	211.41
L180	N 87°53'41" V	125.51
L181	N 49°20'01" V	170.43
L182	N 66°54'42" V	14.59
L183	N 50°07'29" V	85.26
L184	N 62°43'50" E	102.47
L185	S 21°20'00" V	40.79
L186	S 21°20'00" V	1.57
L187	N 14°47'32" E	32.21

LINE	BEARING	DISTANCE
L1	S 58°43'31" V	84.48
L2	S 45°08'39" V	140.75
L3	S 38°13'33" V	119.15
L4	S 48°38'13" V	17.79
L5	N 29°27'06" E	233.70
L6	N 39°19'33" E	207.70
L7	S 27°54'49" V	140.40
L8	S 58°43'31" V	74.02
L9	S 59°24'15" V	124.67
L10	S 26°40'38" V	180.64
L11	S 27°54'49" V	14.23
L12	N 27°53'39" E	103.40
L13	N 18°31'46" E	70.47
L14	N 36°03'15" E	29.77
L15	N 54°31'56" E	102.21
L16	N 37°23'58" E	70.20
L17	N 25°56'58" E	103.88
L18	N 30°35'50" E	100.32
L19	N 37°28'16" E	71.33
L20	N 47°45'58" E	7.69
L21	N 66°12'22" E	99.15
L22	N 34°12'49" E	71.43
L23	N 17°44'52" E	83.07
L24	N 50°04'27" E	101.52
L25	N 89°40'40" E	130.86
L26	N 79°37'19" E	44.60
L27	N 65°55'06" E	77.23
L28	S 88°19'43" E	35.78
L29	S 38°31'33" V	94.17
L30	S 25°26'54" V	215.63
L31	S 36°36'05" V	128.43
L32	S 45°08'38" V	224.20
L33	S 29°26'14" V	144.56
L34	S 28°53'56" V	148.17
L35	S 40°41'16" V	227.55
L36	N 41°56'08" E	113.48
L37	N 42°00'13" E	195.47
L38	N 39°14'59" E	128.13
L39	N 37°59'26" E	54.14
L40	N 33°46'41" E	81.34
L41	N 27°58'55" E	110.76
L42	N 19°34'43" E	86.08
L43	N 36°31'34" E	83.86
L44	N 27°23'41" E	34.78
L45	N 24°25'59" E	59.68
L46	N 19°29'49" E	179.03
L47	N 29°28'22" E	57.19
L48	N 46°34'59" E	51.77
L49	N 73°12'20" E	55.29
L50	S 55°19'30" E	43.75
L51	S 24°09'25" V	175.37
L52	S 32°46'27" V	225.50
L53	S 0°04'24" V	88.05
L54	S 20°34'26" V	160.11
L55	S 17°29'37" V	137.57
L56	S 56°12'08" E	242.52
L57	S 56°09'04" E	130.71
L58	S 70°18'40" E	149.69
L59	S 17°29'00" E	168.88
L60	N 49°41'38" V	150.12
L61	N 22°40'49" E	35.45
L62	N 35°45'41" E	211.41
L63	N 41°45'21" E	125.51
L64	S 49°41'38" E	170.43
L65	N 75°08'03" E	14.59
L66	N 82°07'31" E	85.26
L67	N 67°11'17" E	102.47
L68	N 70°05'46" E	40.79
L69	N 47°41'08" E	1.57
L70	S 58°29'49" V	32.21

WESTVACD
DB 110 PG 506
TM 19 PAR 1

GREENBRIER
DB 106 PG 213
TM 7 PAR 20

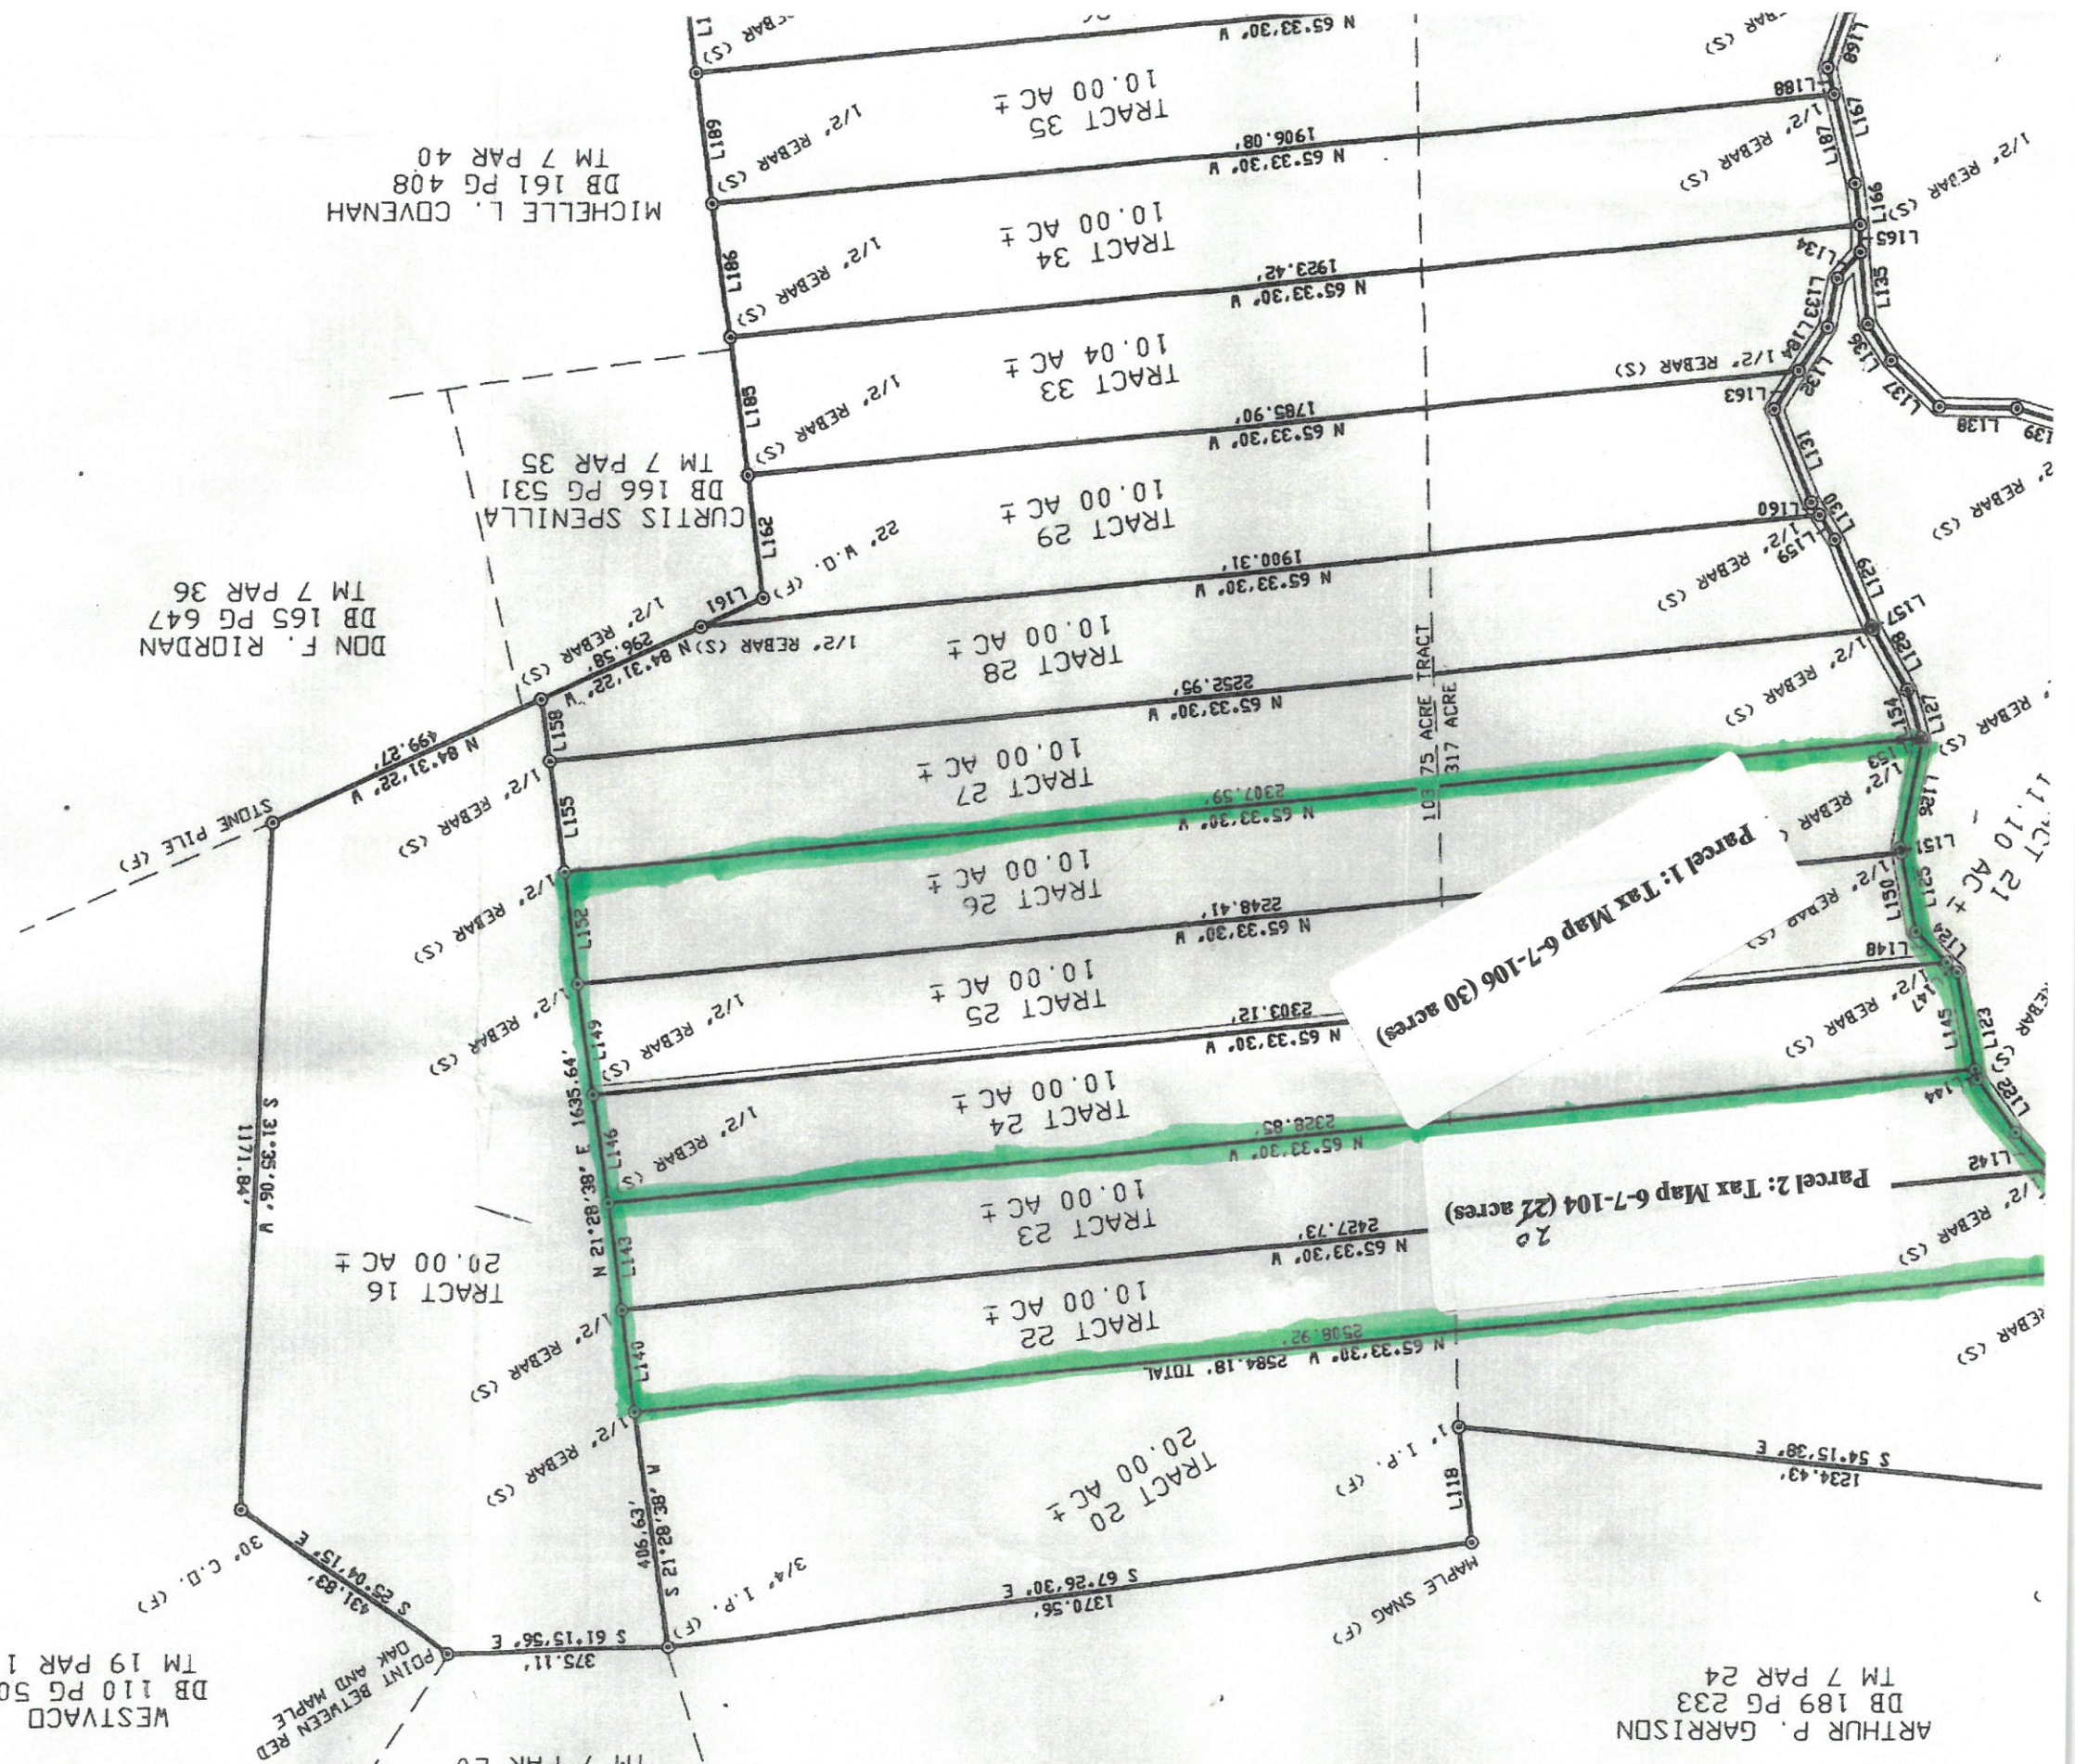

MICHELLE L. COVENAH
DB 161 PG 408
TM 7 PAR 40


DON F. RIORDAN
DB 165 PG 647
TM 7 PAR 36

CURTIS SPENILLA
DB 166 PG 531
TM 7 PAR 35

Parcel 1: Tax Map 6-7-106 (30 acres)

Parcel 2: Tax Map 6-7-104 (22 acres)

ARTHUR P. GARRISON
DB 189 PG 233
TM 7 PAR 24

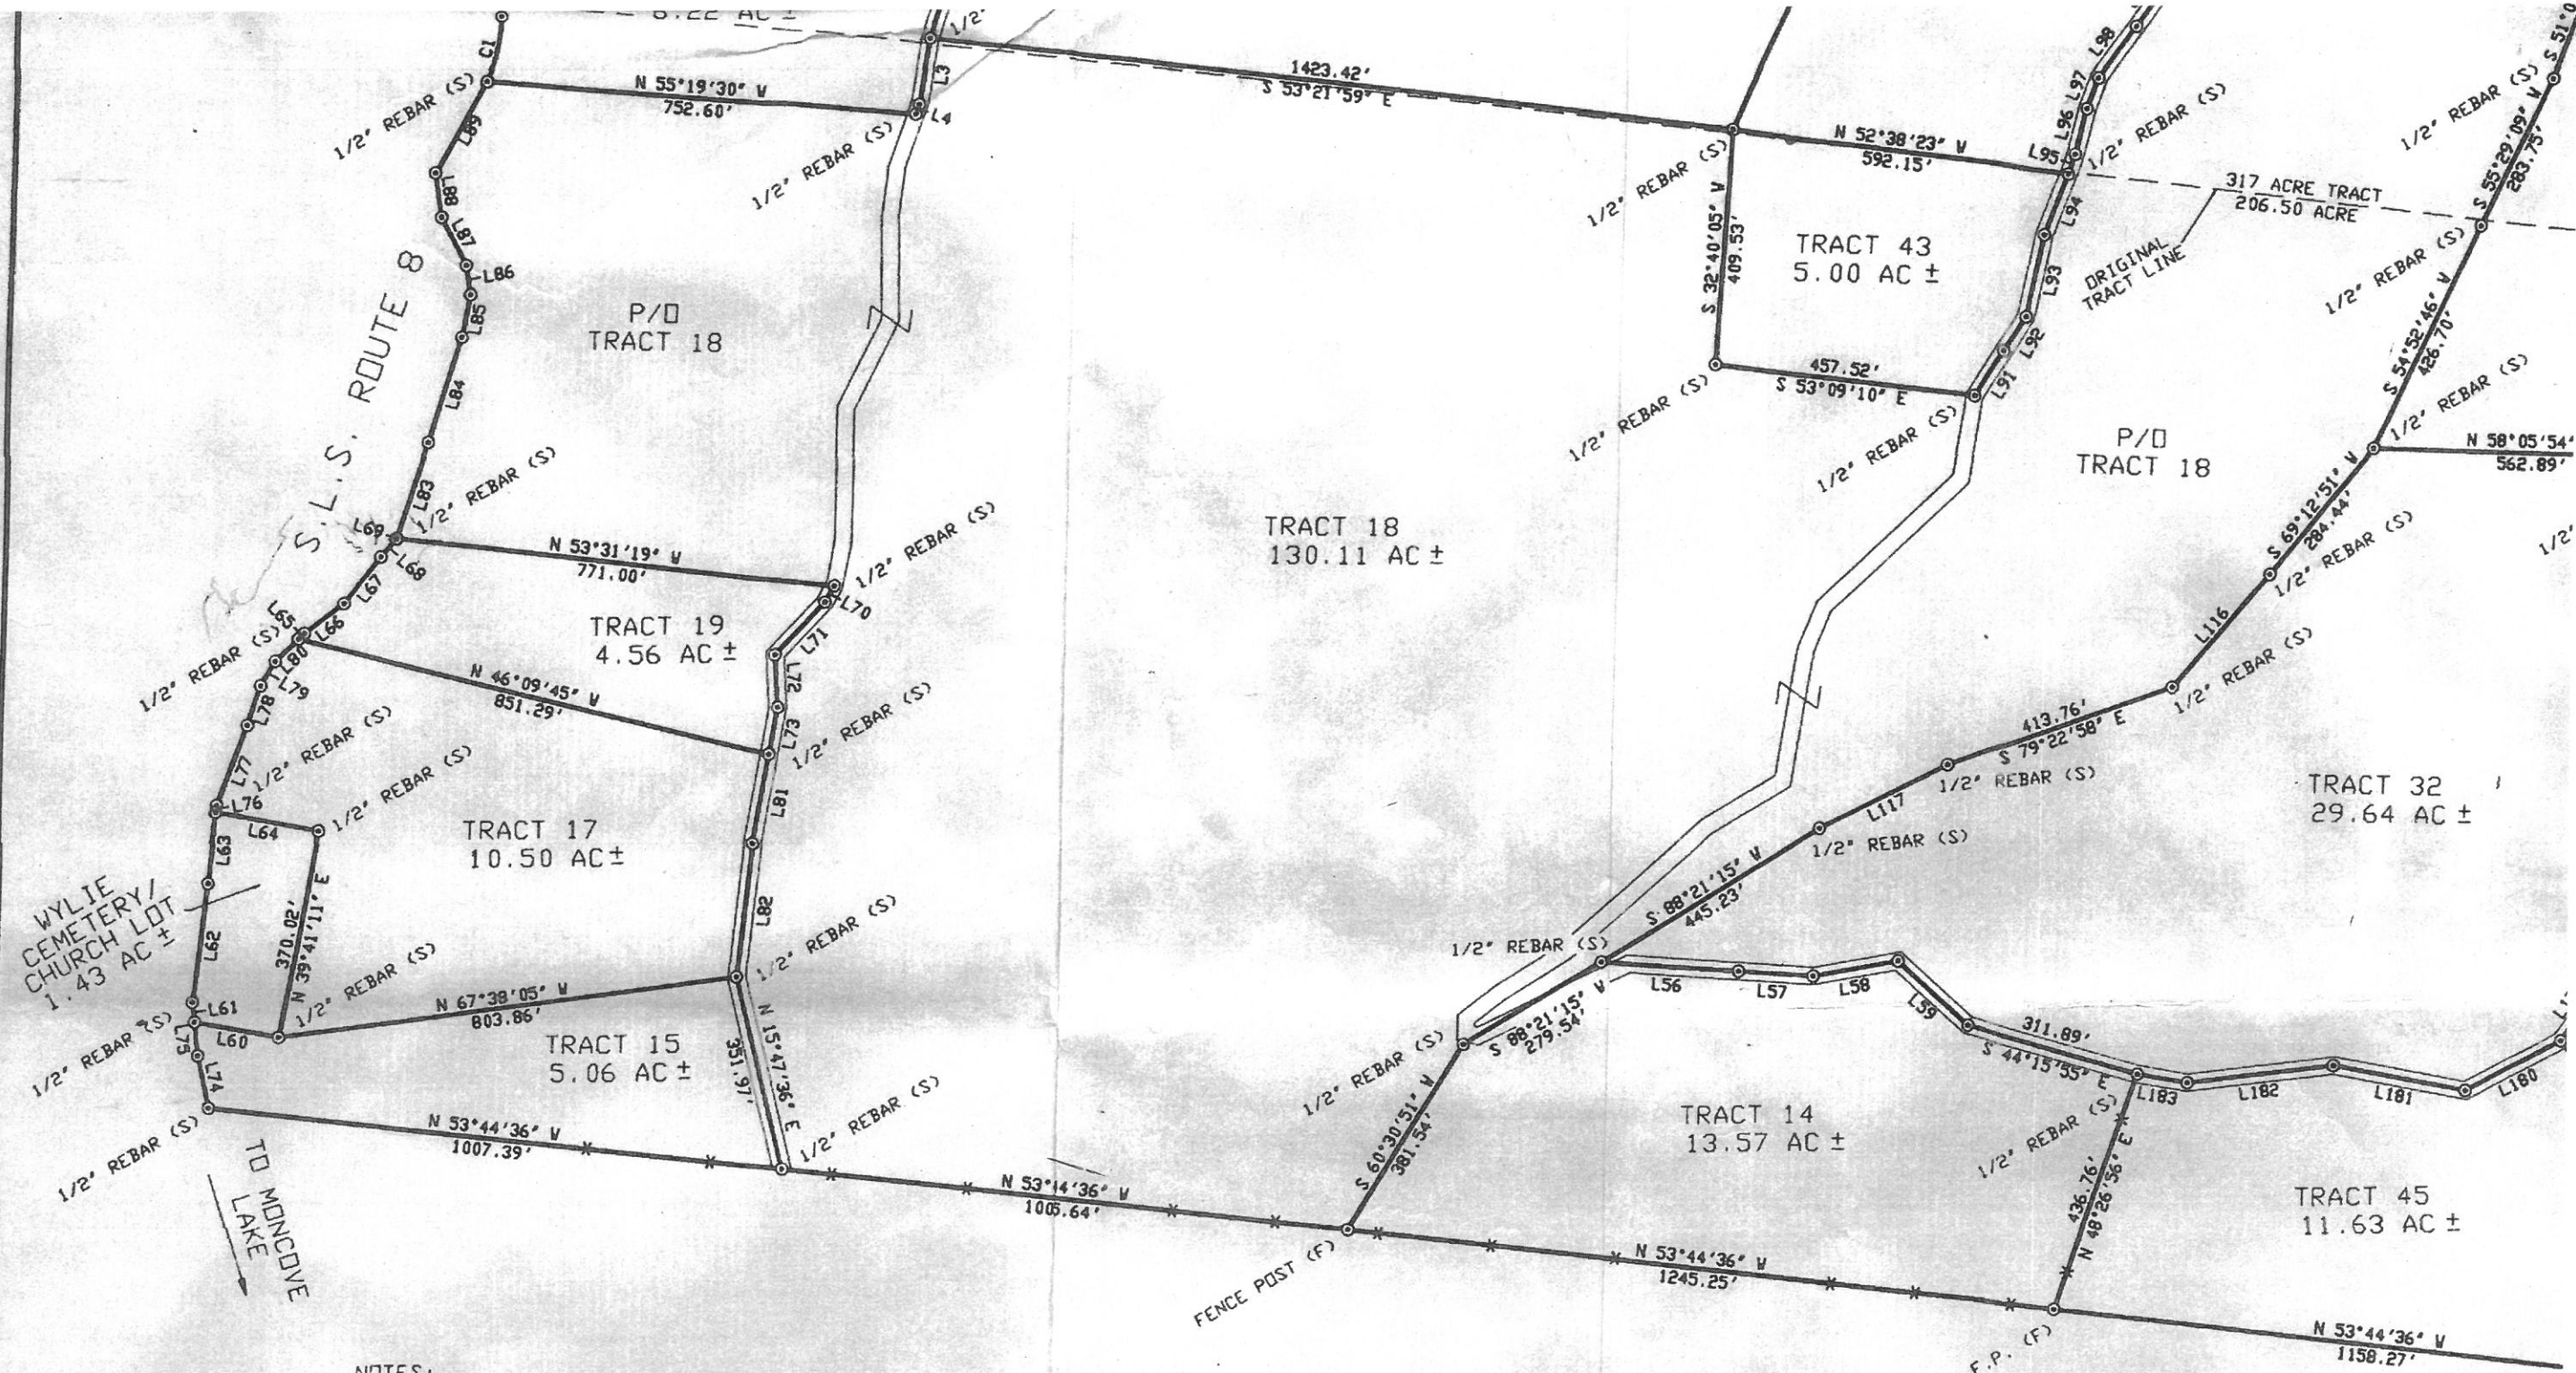

NOTES:

1. ALL GRANTEES FROM THE WYLIE PROPERTY INCLUDING RANDALL M. WYLIE AND ROSETTA WYLIE IS TO HAVE INGRESS AND EGRESS RIGHTS OVER ROADS AS DESIGNATED. ROAD RIGHT OF WAYS TO BE 30' WIDE UNLESS OTHERWISE NOTED.
2. PLAT REPRESENTS AN ORIGINAL SURVEY OF THE PARCELS SHOWN AND IS PART OF A 317 ACRE TRACT DESCRIBED IN DEED BOOK 126 PAGE 520, A 206.5 ACRE TRACT DESCRIBED IN DEED BOOK 99 PAGE 242, A 103.75 ACRE TRACT DESCRIBED IN DEED BOOK 126 PAGE 520, A 50 ACRE TRACT DESCRIBED IN DEED BOOK 99 PAGE 242, A 50 ACRE TRACT DESCRIBED IN DEED BOOK 169 PAGE 511.

JEANNIE BOARD HILL
DB 169 PG 511
TM 7 PAR 13

