


AMENDED PLAT

SECTION 17, 18, & 19 OF TOWNSHIP 22 NORTH, RANGE 20 WEST,  
SECTION 1 & 2 OF TOWNSHIP 21 NORTH, RANGE 21 WEST AND  
SECTION 36 OF TOWNSHIP 22 NORTH, RANGE 22 WEST, ALL OF  
THE 5TH P.M., TANEY COUNTY, MISSOURI

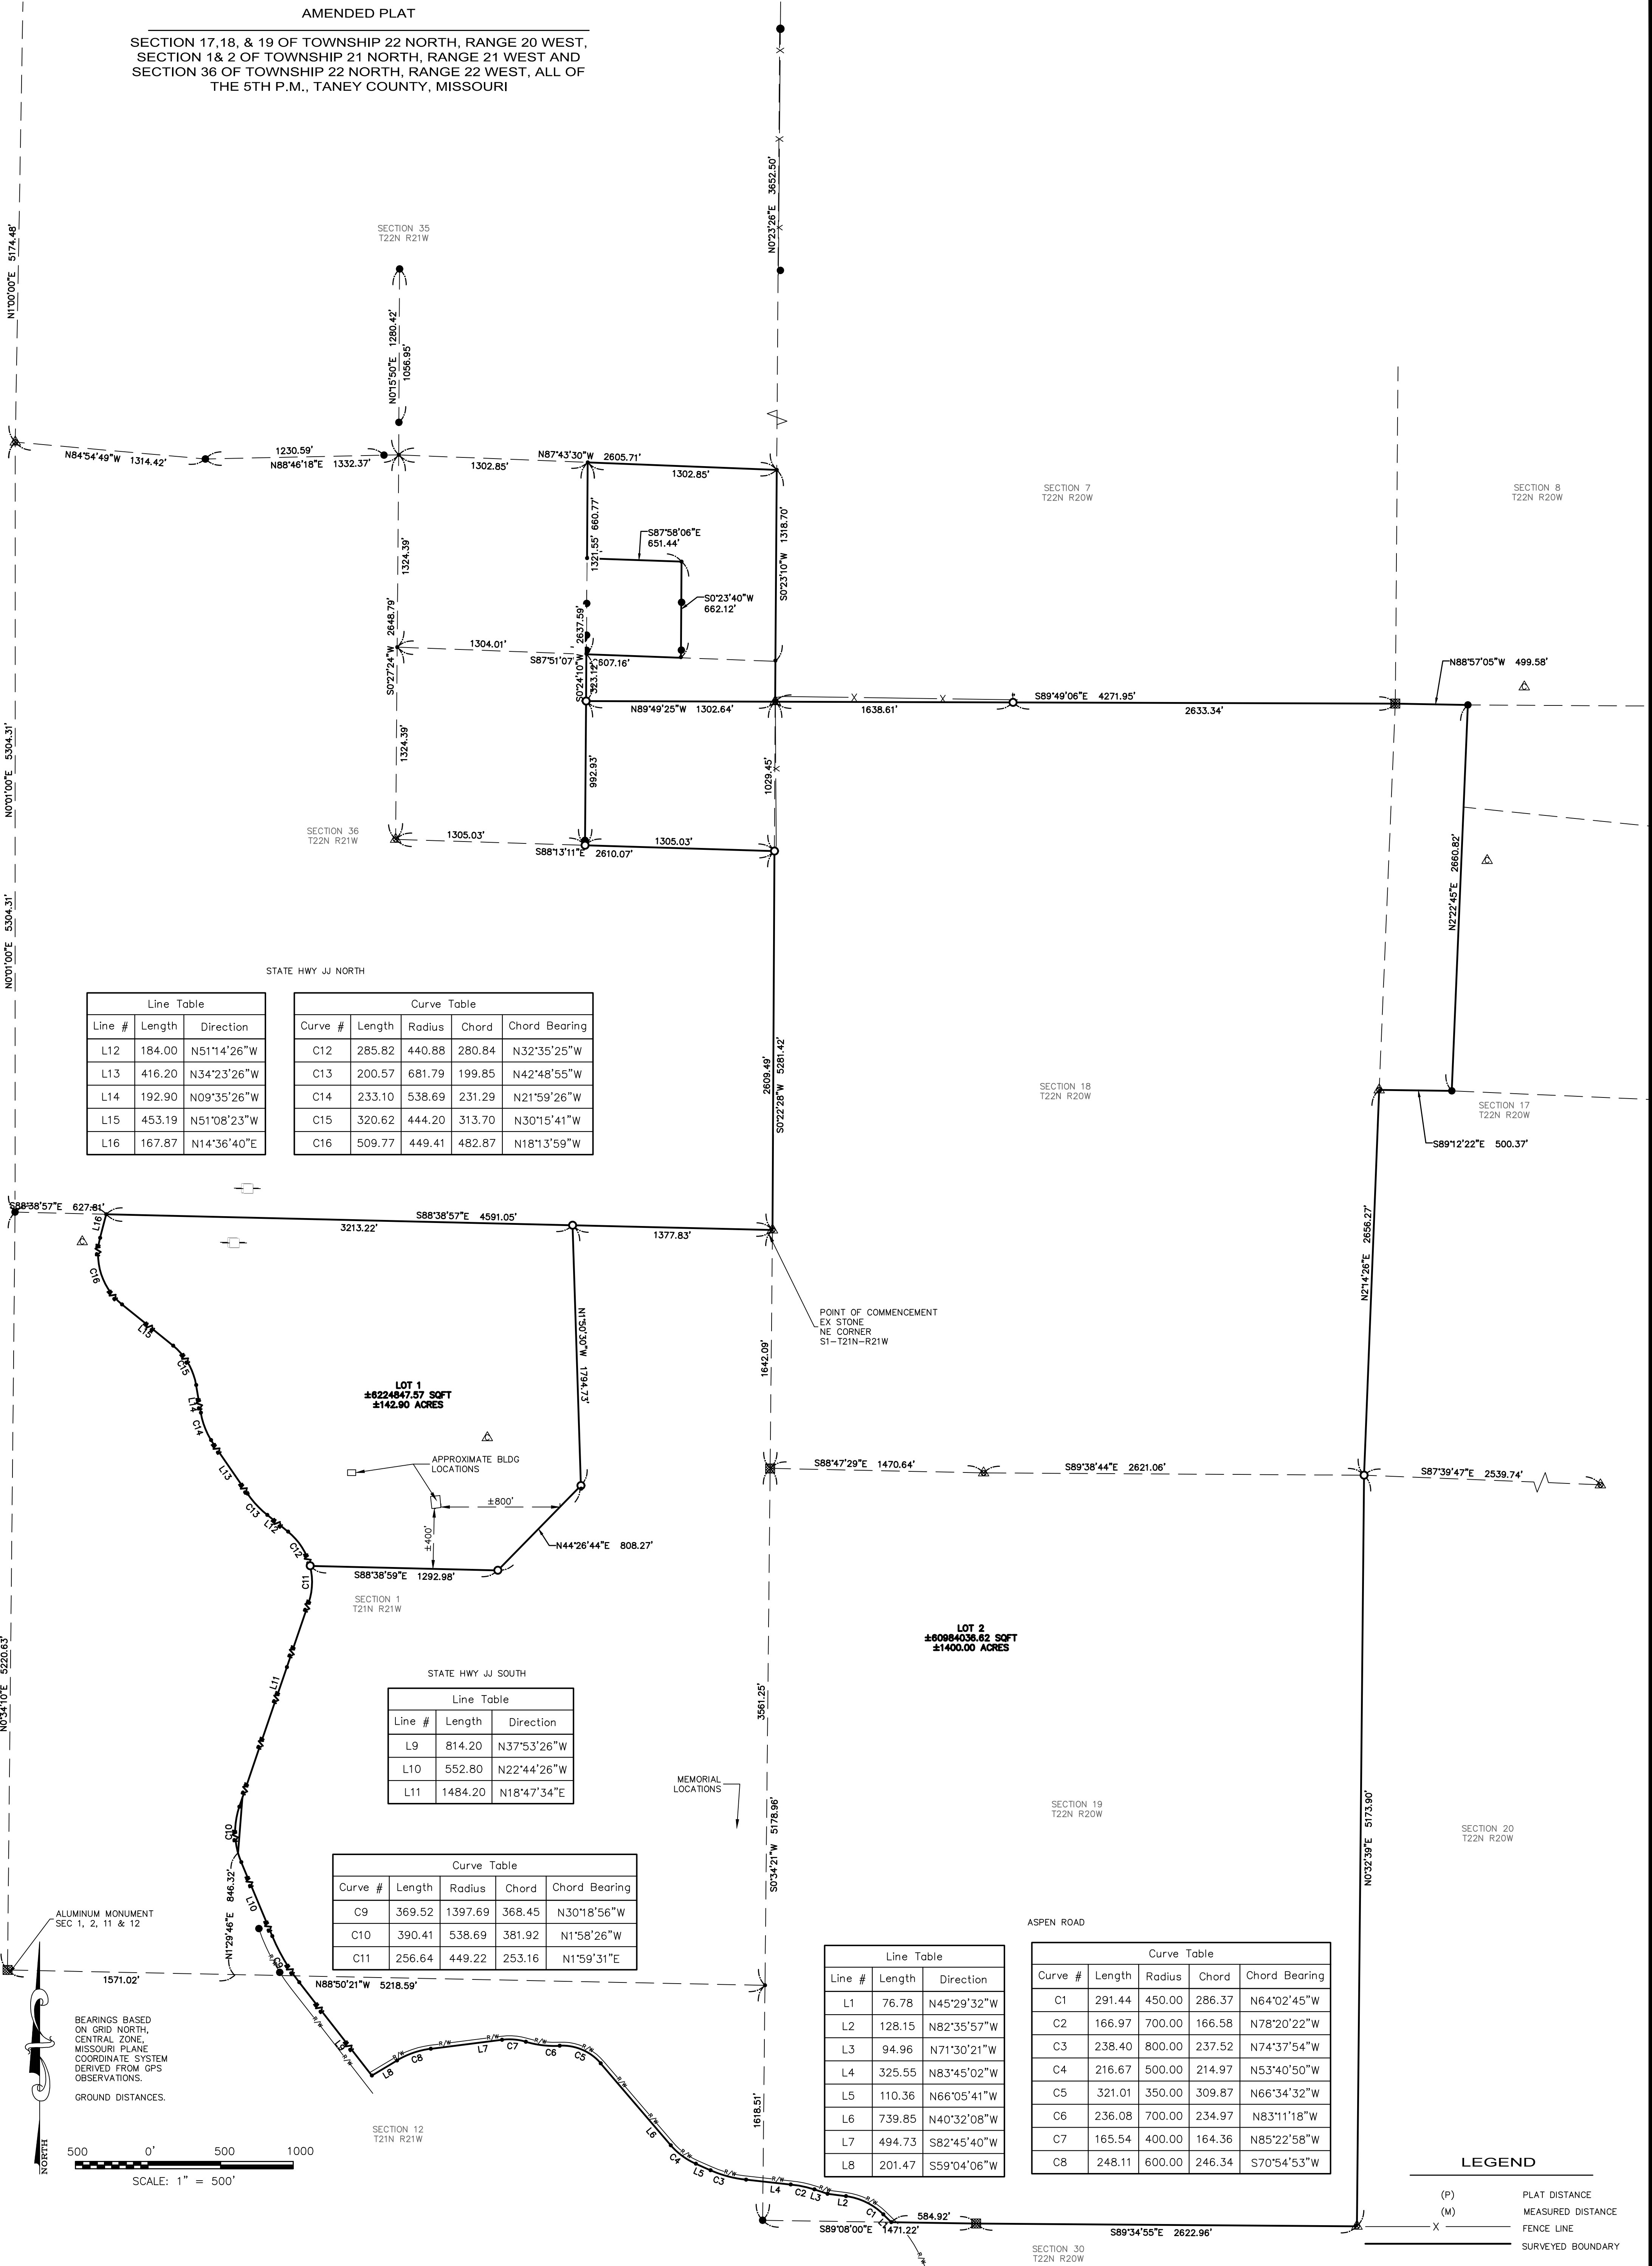

| Line Table |        |             |
|------------|--------|-------------|
| Line #     | Length | Direction   |
| L12        | 184.00 | N51°14'26"W |
| L13        | 416.20 | N34°23'26"W |
| L14        | 192.90 | N09°35'26"W |
| L15        | 453.19 | N51°08'23"W |
| L16        | 167.87 | N14°36'40"E |

| Curve Table |        |        |        |               |
|-------------|--------|--------|--------|---------------|
| Curve #     | Length | Radius | Chord  | Chord Bearing |
| C12         | 285.82 | 440.88 | 280.84 | N32°35'25"W   |
| C13         | 200.57 | 681.79 | 199.85 | N42°48'55"W   |
| C14         | 233.10 | 538.69 | 231.29 | N21°59'26"W   |
| C15         | 320.62 | 444.20 | 313.70 | N30°15'41"W   |
| C16         | 509.77 | 449.41 | 482.87 | N18°13'59"W   |

| Line Table |         |             |
|------------|---------|-------------|
| Line #     | Length  | Direction   |
| L9         | 814.20  | N37°53'26"W |
| L10        | 552.80  | N22°44'26"W |
| L11        | 1484.20 | N18°47'34"E |

| Curve Table |        |         |        |               |
|-------------|--------|---------|--------|---------------|
| Curve #     | Length | Radius  | Chord  | Chord Bearing |
| C9          | 369.52 | 1397.69 | 368.45 | N30°18'56"W   |
| C10         | 390.41 | 538.69  | 381.92 | N1°58'26"W    |
| C11         | 256.64 | 449.22  | 253.16 | N1°59'31"E    |

| Line Table |        |             |
|------------|--------|-------------|
| Line #     | Length | Direction   |
| L1         | 76.78  | N45°29'32"W |
| L2         | 128.15 | N82°35'57"W |
| L3         | 94.96  | N71°30'21"W |
| L4         | 325.55 | N83°45'02"W |
| L5         | 110.36 | N66°05'41"W |
| L6         | 739.85 | N40°32'08"W |
| L7         | 494.73 | S82°45'40"W |
| L8         | 201.47 | S59°04'06"W |


| Curve Table |        |        |        |               |
|-------------|--------|--------|--------|---------------|
| Curve #     | Length | Radius | Chord  | Chord Bearing |
| C1          | 291.44 | 450.00 | 286.37 | N64°02'45"W   |
| C2          | 166.97 | 700.00 | 166.58 | N78°20'22"W   |
| C3          | 238.40 | 800.00 | 237.52 | N74°37'54"W   |
| C4          | 216.67 | 500.00 | 214.97 | N53°40'50"W   |
| C5          | 321.01 | 350.00 | 309.87 | N66°34'32"W   |
| C6          | 236.08 | 700.00 | 234.97 | N83°11'18"W   |
| C7          | 165.54 | 400.00 | 164.36 | N85°22'58"W   |
| C8          | 248.11 | 600.00 | 246.34 | S70°54'53"W   |

LEGEND

- (P) PLAT DISTANCE  
(M) MEASURED DISTANCE  
X FENCE LINE  
— SURVEYED BOUNDARY

CERTIFICATION

I, ROLAN NORSWORTHY, HEREBY CERTIFY THIS PLAT TO BE A TRUE RECORD OF A SURVEY MADE OF THE HEREIN DESCRIBED AND/OR REFERENCED PROPERTY UNDER MY SUPERVISION AND THAT SAID SURVEY AND PLAT MEETS THE REQUIREMENTS OF THE MISSOURI STANDARDS FOR PROPERTY BOUNDARY SURVEYS.

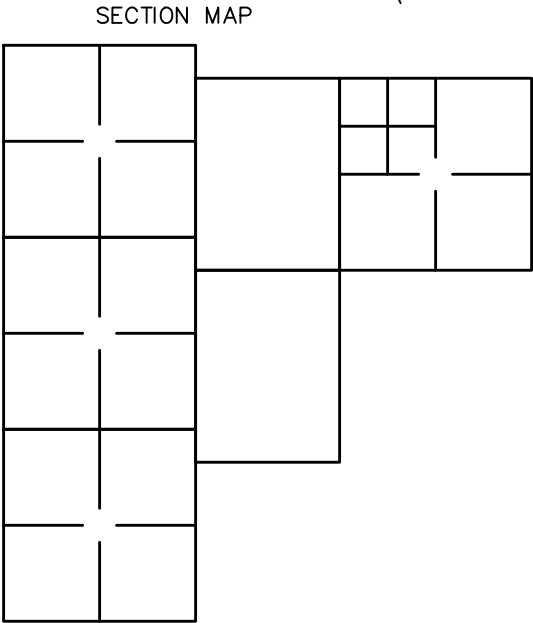

RECORDER OF DEEDS:

- MONUMENT LEGEND
- FOUND IRON PIN
  - FOUND ALUMINUM MONUMENT
  - CALCULATED POSITION
  - SET IRON PIN
  - SET ALUMINUM MONUMENT
  - x CHISELED "X"

|   |                      |                    |
|---|----------------------|--------------------|
| TITLE:<br>RETRACEMENT SURVEY   |                      |                    |
| OWNER/CLIENT:<br>WINGS OF DAWN, LTD.<br>3795 STATE HWY JJ<br>HOLLISTER, MO 65672   |                      |                    |
| DRAWN<br>HJM   | SURVEYED<br>RN/SR/GE | PROJECT<br>105-158 |
|  MECO ENGINEERING COMPANY, INC.<br>ENGINEERS • SURVEYORS<br>110 WEST ADAMS, SUITE 101<br>BRANSON, MISSOURI 65616<br>(417) 334-3187<br>MO. PROF. LAND SURVEY CORP. LIC. #000186 |                      |                    |
| DATE: 03/03/2023   |                      |                    |