


CARROLL LAND SURVEYING  
495 EAST MAIN STREET, SUITE 1  
HOHENWALD, TN 38462  
PHONE: (931)796-1654  
FAX: (931)796-1651  
EMAIL: csurvey@bellsouth.net

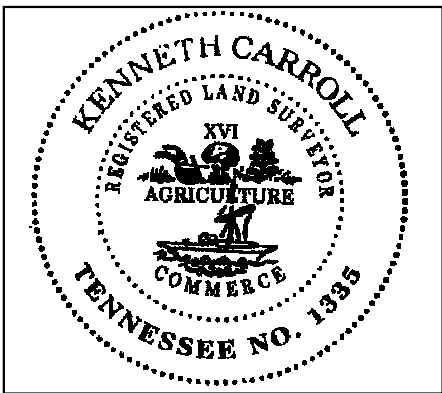

LEGEND

⊠

= WOOD FENCE POST

⊙

= UTILITY POLE

⊖

= IRON PIPE FOUND

○


= TREE

●


= IRON PIN FOUND

⊕

= IRON PIN SET

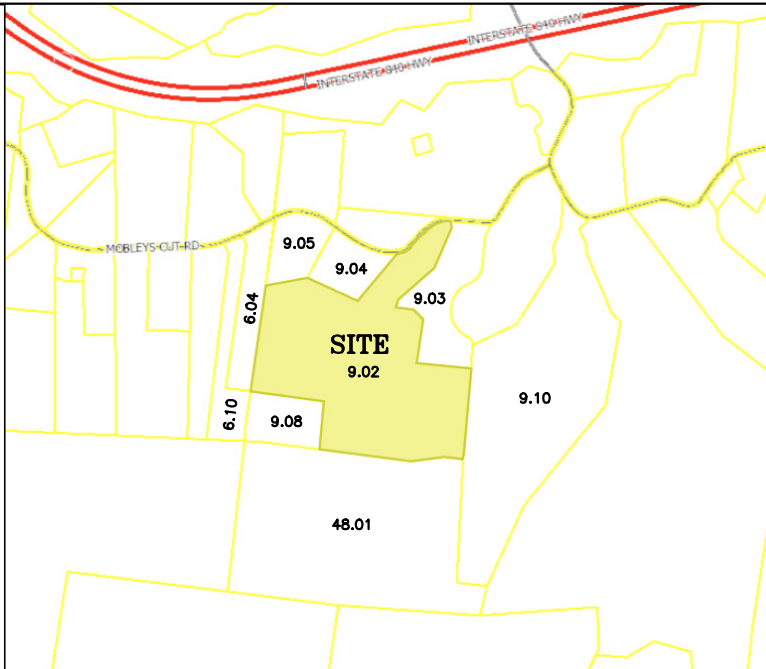


VICINITY MAP  
(NOT TO SCALE)

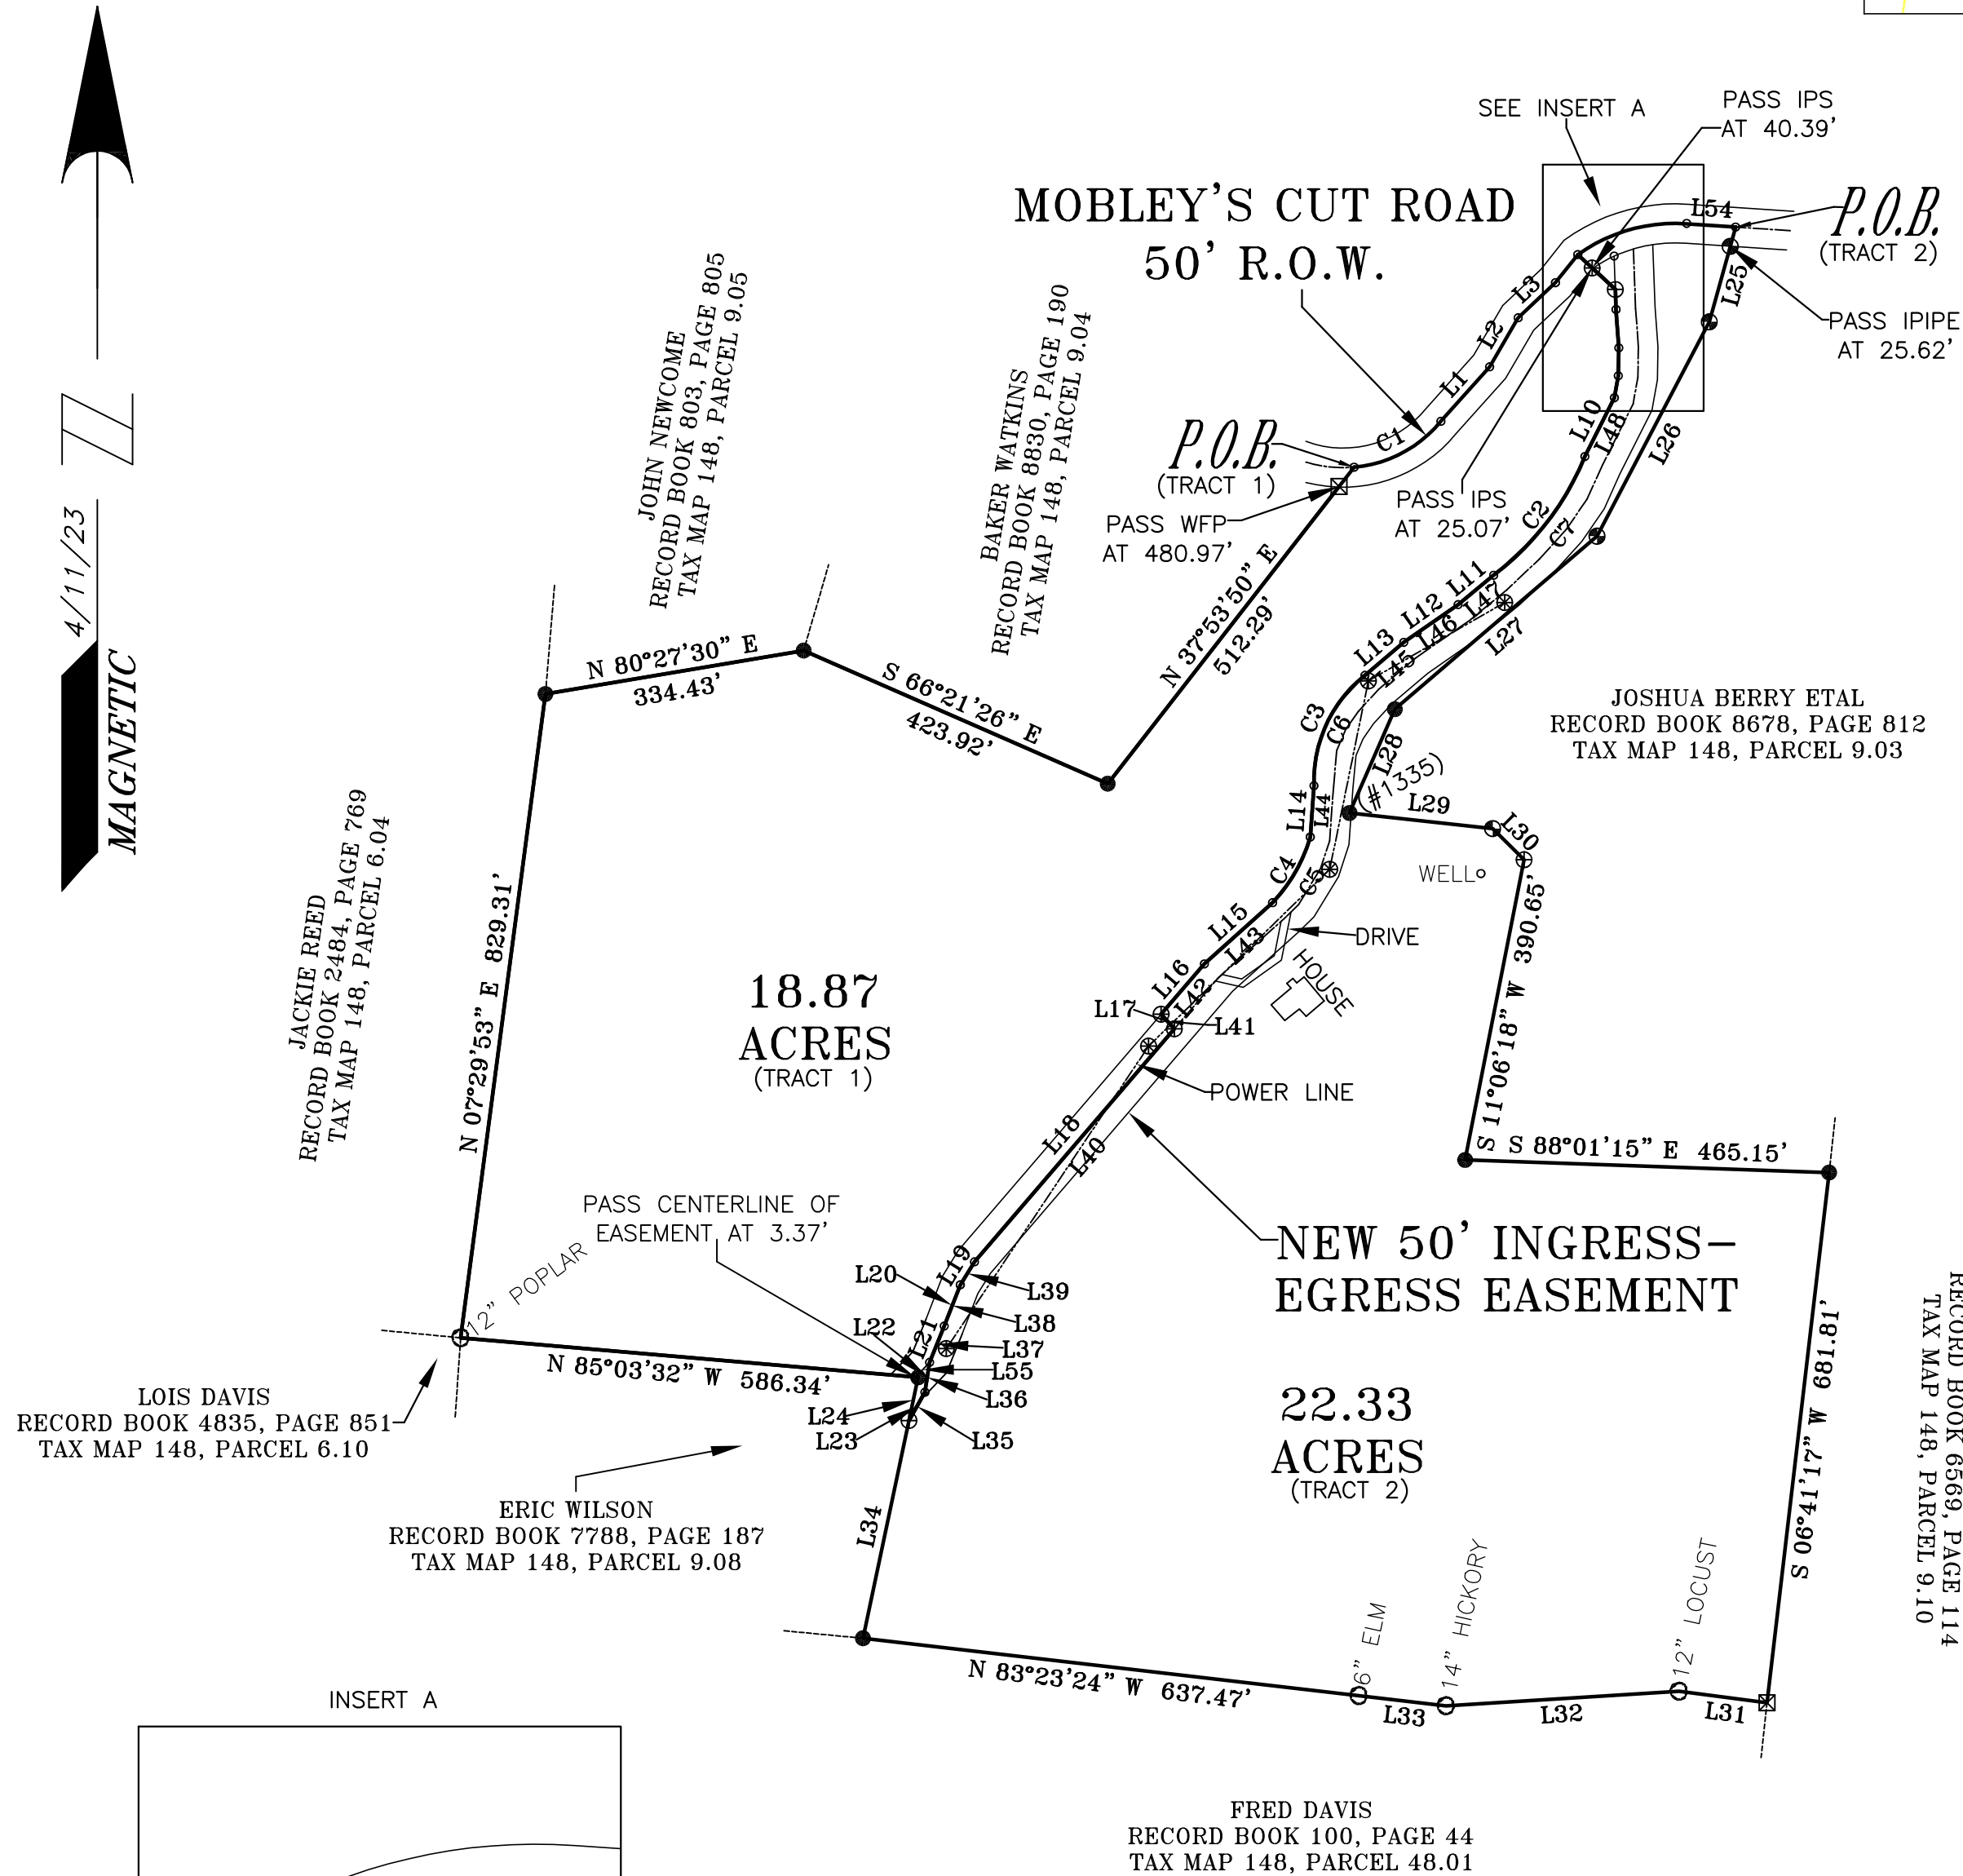

| LINE | BEARING       | DISTANCE |
|------|---------------|----------|
| L1   | N 41°46'36" E | 93.26'   |
| L2   | N 30°16'27" E | 72.51'   |
| L3   | N 46°39'20" E | 65.52'   |
| L4   | N 38°30'24" E | 45.59'   |
| L5   | S 47°10'45" E | 65.46'   |
| L6   | S 02°06'48" E | 25.47'   |
| L7   | S 04°12'49" E | 49.17'   |
| L8   | S 01°12'58" W | 35.65'   |
| L9   | S 10°13'11" W | 28.50'   |
| L10  | S 26°36'27" W | 83.93'   |
| L11  | S 50°36'35" W | 58.97'   |
| L12  | S 55°08'07" W | 84.29'   |
| L13  | S 49°44'18" W | 65.31'   |
| L14  | S 04°08'12" W | 65.70'   |
| L15  | S 48°02'38" W | 117.60'  |
| L16  | S 40°43'35" W | 84.68'   |
| L17  | S 41°48'28" E | 25.23'   |
| L18  | S 40°37'49" W | 392.05'  |
| L19  | S 31°41'44" W | 34.50'   |
| L20  | S 21°15'22" W | 56.40'   |
| L21  | S 21°57'06" W | 50.08'   |
| L22  | S 08°47'41" W | 38.57'   |
| L23  | S 29°36'22" W | 41.51'   |
| L24  | N 11°59'22" E | 56.28'   |
| L25  | S 15°30'22" W | 125.66'  |
| L26  | S 27°38'50" W | 308.96'  |
| L27  | S 49°27'07" W | 339.89'  |
| L28  | S 23°35'04" W | 144.67'  |
| L29  | S 83°47'24" E | 183.92'  |
| L30  | S 45°11'08" E | 56.52'   |
| L31  | N 82°36'09" W | 113.22'  |
| L32  | S 86°26'51" W | 298.31'  |
| L33  | N 83°21'09" W | 112.04'  |
| L34  | N 11°54'37" E | 284.18'  |
| L35  | N 29°36'22" E | 41.51'   |
| L36  | N 08°47'41" E | 38.57'   |
| L37  | N 21°57'06" E | 50.08'   |
| L38  | N 21°15'22" E | 56.40'   |
| L39  | S 31°41'44" E | 34.50'   |
| L40  | N 40°37'49" E | 392.05'  |
| L41  | N 41°48'28" W | 25.23'   |
| L42  | N 40°43'35" E | 84.68'   |
| L43  | N 48°04'00" E | 117.01'  |
| L44  | N 04°08'12" E | 65.70'   |
| L45  | N 49°44'18" E | 65.31'   |
| L46  | N 55°08'07" E | 84.29'   |
| L47  | S 50°36'35" E | 58.97'   |
| L48  | S 26°36'27" E | 83.93'   |
| L49  | S 10°13'11" E | 28.50'   |
| L50  | S 01°12'58" E | 35.65'   |
| L51  | N 04°12'49" W | 49.17'   |
| L52  | N 02°06'48" W | 25.47'   |
| L53  | S 47°10'45" W | 65.46'   |
| L54  | S 86°10'14" E | 62.68'   |
| L55  | N 43°45'31" E | 26.13'   |

| CURVE | RADIUS  | CHORD BEARING | CHORD LENGTH |
|-------|---------|---------------|--------------|
| C1    | 161.55' | N 62°10'31" E | 125.42'      |
| C2    | 363.18' | S 37°31'19" W | 191.32'      |
| C3    | 172.94' | S 24°44'50" W | 155.16'      |
| C4    | 204.17' | S 29°46'01" W | 96.08'       |
| C5    | 204.17' | N 29°50'57" E | 96.65'       |
| C6    | 172.94' | N 24°44'50" E | 155.16'      |
| C7    | 363.18' | N 37°31'19" E | 191.32'      |
| C8    | 213.89' | N 74°09'28" E | 144.59'      |

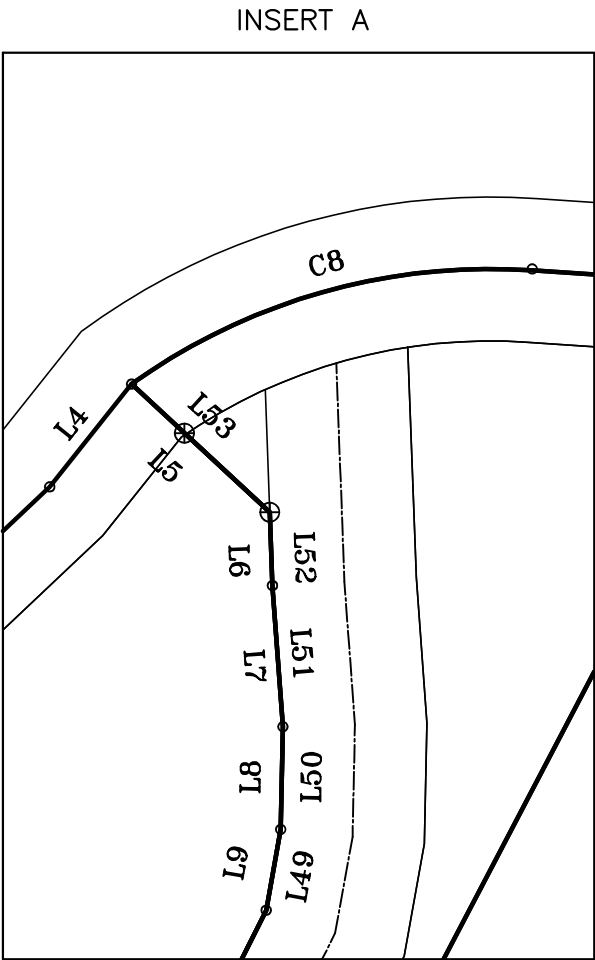

**CERTIFICATION**  
I, KENNETH CARROLL, LICENSED LAND SURVEYOR, DO HEREBY CERTIFY THAT THIS PLAN WAS PREPARED UNDER MY DIRECTION, THAT IT IS MY OPINION THAT THIS SURVEY MEETS OR EXCEEDS THE STANDARDS OF PRACTICES FOR A CATEGORY 1 SURVEY, AND THAT THE RATIO OF PRECISION OF THE UNADJUSTED SURVEY WAS 1:10,000 + AS SHOWN HEREON.

*Kenneth Carroll*  
KENNETH CARROLL  
TENN. REG. NO. 1335

CERTIFICATE OF OWNERSHIP AND DEDICATION

I (WE) HEREBY CERTIFY THAT I AM (WE ARE) THE OWNER(S) OF THE PROPERTY SHOWN AND DESCRIBED HEREON AS EVIDENCED IN BOOK NUMBER 795, PAGE 987, COUNTY REGISTERS' OFFICE, AND THAT I (WE) HEREBY ADOPT THIS PLAN OF SUBDIVISION WITH MY (OUR) FREE CONSENT; ESTABLISH THE MINIMUM RESTRICTION LINES, AND THAT OFFERS OF IRREVOCABLE DEDICATION FOR ALL PUBLIC WAYS, UTILITIES, AND OTHER FACILITIES HAVE BEEN FILED.

DATE \_\_\_\_\_ GEORGE TEMPLE  
DATE \_\_\_\_\_ SHARON TEMPLE



SURVEY FOR GEORGE TEMPLE

SCALE: 1" = 200'

APPROVED BY:  
DATE: 4/11/23  
*Kenneth Carroll*

DRAWN BY: SARA W.  
REVISED: / /

2ND CIVIL DISTRICT-WILLIAMSON COUNTY, TN

REF: RECORD BOOK 795, PAGE 987  
TAX MAP 148, PARCEL 9.02

JOB NAME:  
TEMP423  
(GB)