

NOTES:

1. THE FIELD DATA UPON WHICH THIS PLAT IS BASED HAS A CLOSURE PRECISION EXCEEDING ONE FOOT IN 6,335 FEET, AND AN ANGULAR ERROR LESS THAN 5 SECONDS PER ANGLE POINT, AND WAS ADJUSTED BY THE METHOD OF LEAST SQUARES.
2. THIS PLAT HAS BEEN CALCULATED FOR CLOSURE AND IS FOUND TO EXCEED AN ACCURACY OF ONE FOOT IN 95,000 FEET.
3. THE EQUIPMENT USED TO PREPARE THIS SURVEY WAS A SET 3 TOTAL STATION.

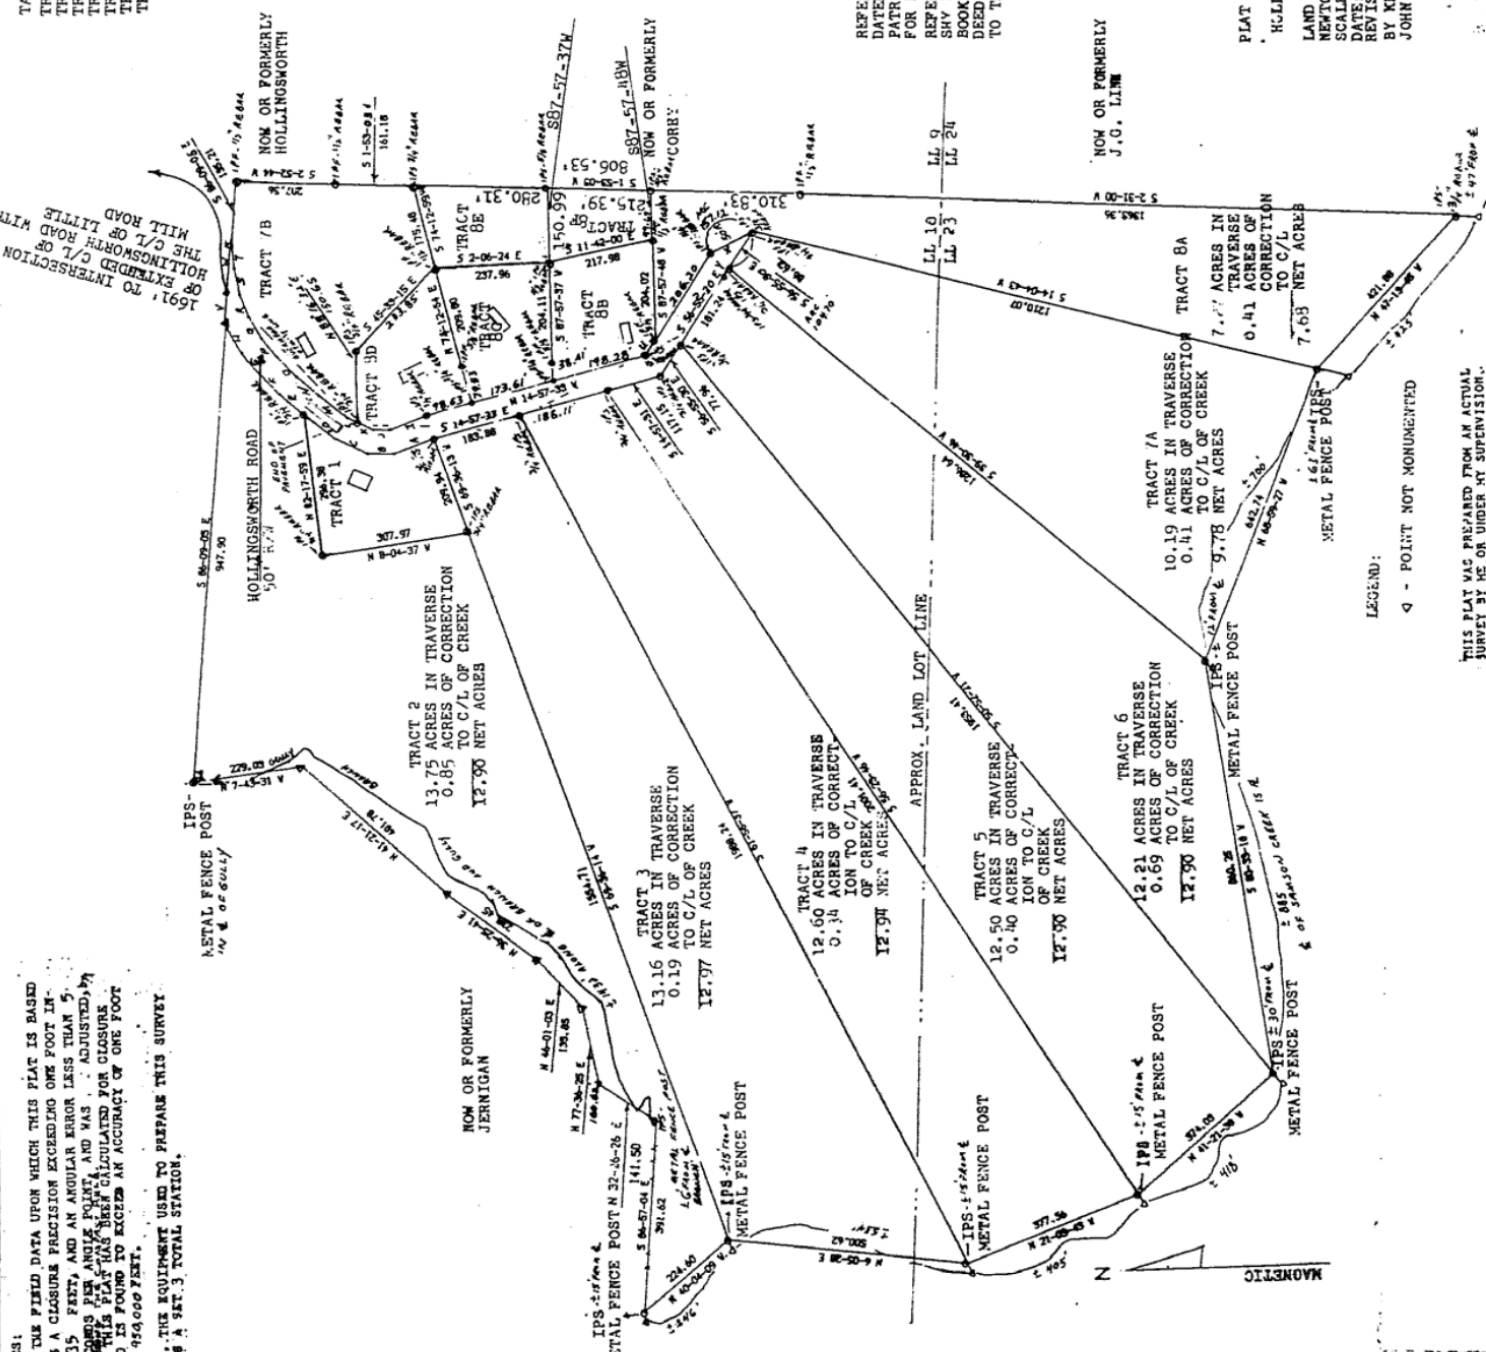


TABLE OF ACRES:

TRACT 1	1.298 ACRES
TRACT 7B	1.107 ACRES
TRACT 8B	1.104 ACRES
TRACT 8C	1.239 ACRES
TRACT 8D	1.239 ACRES
TRACT 8E	0.650 ACRES
TRACT 8F	0.618 ACRES

COURSE:

A. N 20-48-43 W	86.64
B. N 1-12-42 E	55.63
C. N 25-01-59 E	74.94
D. N 38-45-57 E	83.48
E. N 40-51-00 E	65.89
F. N 45-40-14 E	60.35
G. N 19-18-23 E	57.35
H. N 59-19-04 E	66.14
I. N 20-48-32 W	81.46
J. N 1-12-41 E	35.36
K. N 25-01-57 E	34.37
L. N 25-02-03 E	24.00
M. N 38-45-57 E	76.55
N. N 40-51-00 E	62.88
O. N 45-40-14 E	56.65
P. N 49-18-23 E	51.84
Q. N 58-16-42 E	50.82
R. N 67-36-28 E	49.77
S. N 76-43-57 E	58.11
T. N 83-19-47 E	47.95
U. N 56-55-20 W	77.58
V. S 89 06 05 E	57.76
W. S 89 06 05 E	109.51
X. N 26 55 44 W	100.01
Y. S 56 55 40 E	3.77

REFERENCE SURVEY FOR MILTON HAWK DATED JANUARY 28, 1983 BY LOUIE D. PATRICK IN PLAT BOOK 18 PAGE 92 FOR EASEMENT TO TRACT 8B.

REFERENCE 4-25-75 SURVEY FOR ANTHONY M. SAW BY JOHN ELWIN KNIGHT IN PLAT BOOK 12 PAGE 251 AND REFERENCE DEED BOOK 278 PAGE 475 FOR EASEMENT TO TRACT 9C.

FILED Aug. 19, 1987
TIME 2:36 PM
RECORDED Aug. 19, 1987
BOOK 21 PAGE 283
LINDA D. HAYS
CLERK SUPERIOR COURT
NEWTON COUNTY, GEORGIA

PLAT OF SURVEY FOR:
HOLLINGSWORTH ESTATE
LAND DISTRICT 8 LAND LOTS 10 & 23
NEWTON COUNTY, GEORGIA
SCALE: 1" = 200'
DATE: APRIL 20, 1987
REVISED: AUG. 13, 1987
BY KNIGHT SURVEYING COMPANY
JOHN ELWIN KNIGHT, O.A. R.L.S. 1945

LEGEND:

Q - POINT NOT MONUMENTED

THIS PLAT WAS PREPARED FROM AN ACTUAL SURVEY BY ME OR UNDER MY SUPERVISION. THE MONUMENTS SHOWN HEREON HAVE BEEN PLACED AND THEIR SIZE AND MATERIAL SHOWN.

John Elwin Knight, Jr.
JOHN ELWIN KNIGHT, O.A. R.L.S. 1945

SCALE IN FEET
0' 100' 200'