
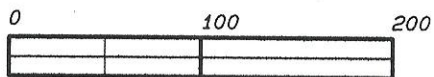


BEARINGS ARE BASED
ON D.B. 600 PG. 779.

N

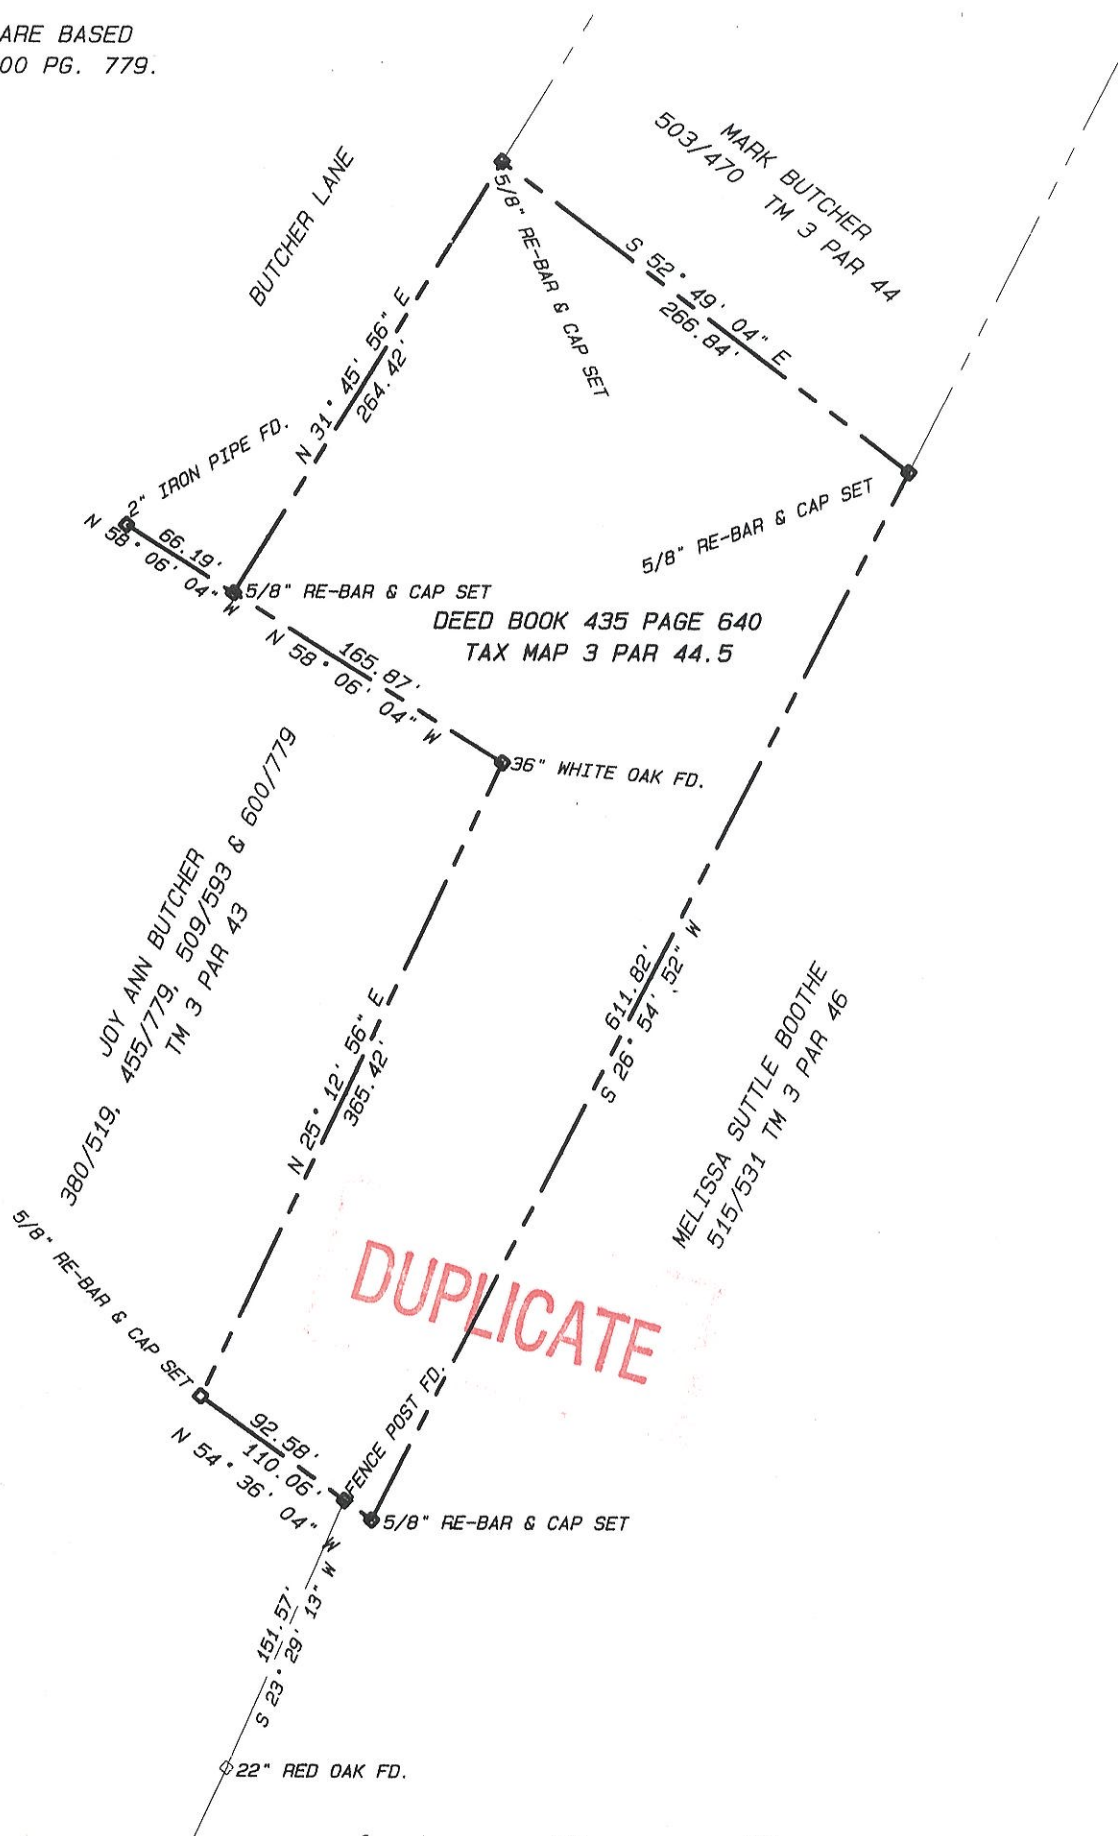

GRAPHIC SCALE: 1 IN. = 100 FT.

BEARINGS ARE BASED
ON D.B. 600 PG. 799.

WALLACE S. HUNDLEY
509/597 TM 3 PAR 6
N 10° 09' 05" E - 18.53' X CUT IN ROCK FD.
S 67° 37' 20" E - 339.18' 24" RED OAK FD.

MARK BUTCHER
503/473 TM 3 PAR 4A
S 28° 28' 00" E - 239.49' 36" WHITE OAK FD.

BUTCHER LANE
2" IRON PIPE FD.
S 58° 06' 19" E - 66.19' 5/8" RE-BAR & CAP SET

VERLIN M. BUTCHER
435/640 TM 3 PAR 44.5
S 04° 06' 16" E - 232.06' 36" WHITE OAK FD.

DEED BOOK 380 PAGE 519
DEED BOOK 455 PAGE 799
DEED BOOK 509 PAGE 593
DEED BOOK 600 PAGE 779
TAX MAP 3 PARCEL 43

KENNETH E. BUTCHER
312/391 & 600/779
TM 3 PAR 42

FENCE POST FD.
WITNESSED BY 5/8" RE-BAR

5/8" RE-BAR & CAP SET

5/8" RE-BAR & CAP SET

FENCE POST FD. WITNESSED
BY 5/8" RE-BAR & CAP
S 54° 36' 04" E - 17.48' 18" RED OAK FD.
S 23° 29' 13" W - 151.57' 8" OAK FD.

S 27° 05' 40" W - 49.65' 10" BULL PINE FD.
S 24° 53' 05" W - 135.34' 14" BLACK OAK FD.

DEAD 16" PINE FD.
S 53° 02' 10" W - 103.77' 10" BULL PINE FD.
S 48° 04' 59" W - 100.85' 16" BLACK PINE FD.

MELISSA SUTTLE BOOTHE
515/531 TM 3 PAR 46
S 3° 33' 13" W - 137.52' 14" BLACK OAK FD.

N 15° 37' 41" E - 61.83' FENCE POST FD. WITNESSED
BY 5/8" RE-BAR & CAP
N 37° 49' 17" E - 285.35' 5/8" RE-BAR FD.
IN MAPLE STUMP

FENCE POST FD. WITNESSED
BY 5/8" RE-BAR & CAP

N 48° 16' 41" W - 472.35' 16" BLACK PINE

DUPLICATE