


Hardy County Parcel Viewer

IAS Poi

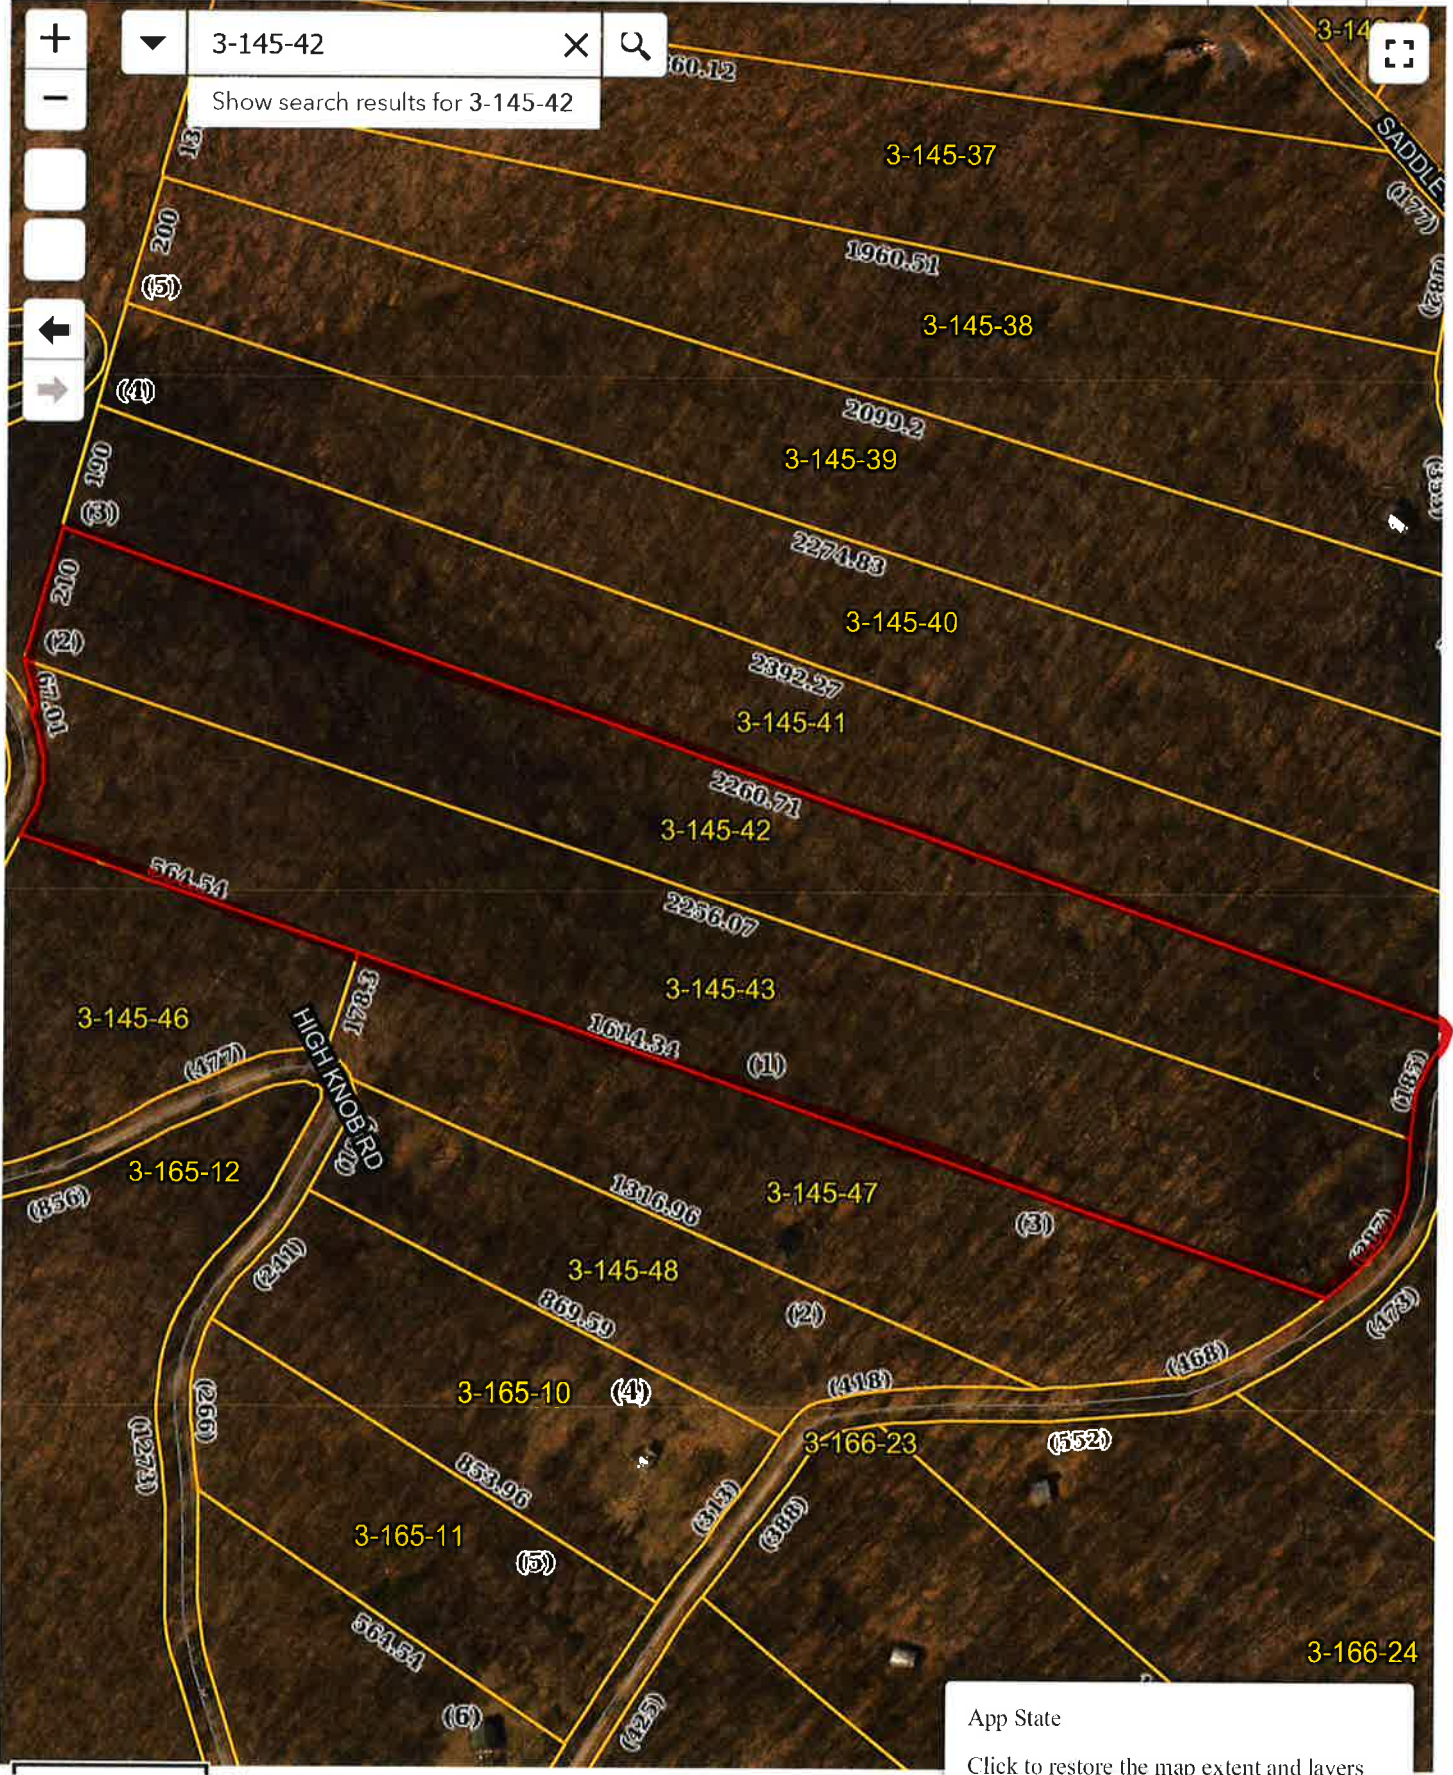


300ft
-78.892 39.196 Degrees

App State

Click to restore the map extent and layers visibility where you left off.


Hardy County Parcel Viewer

IAS P01

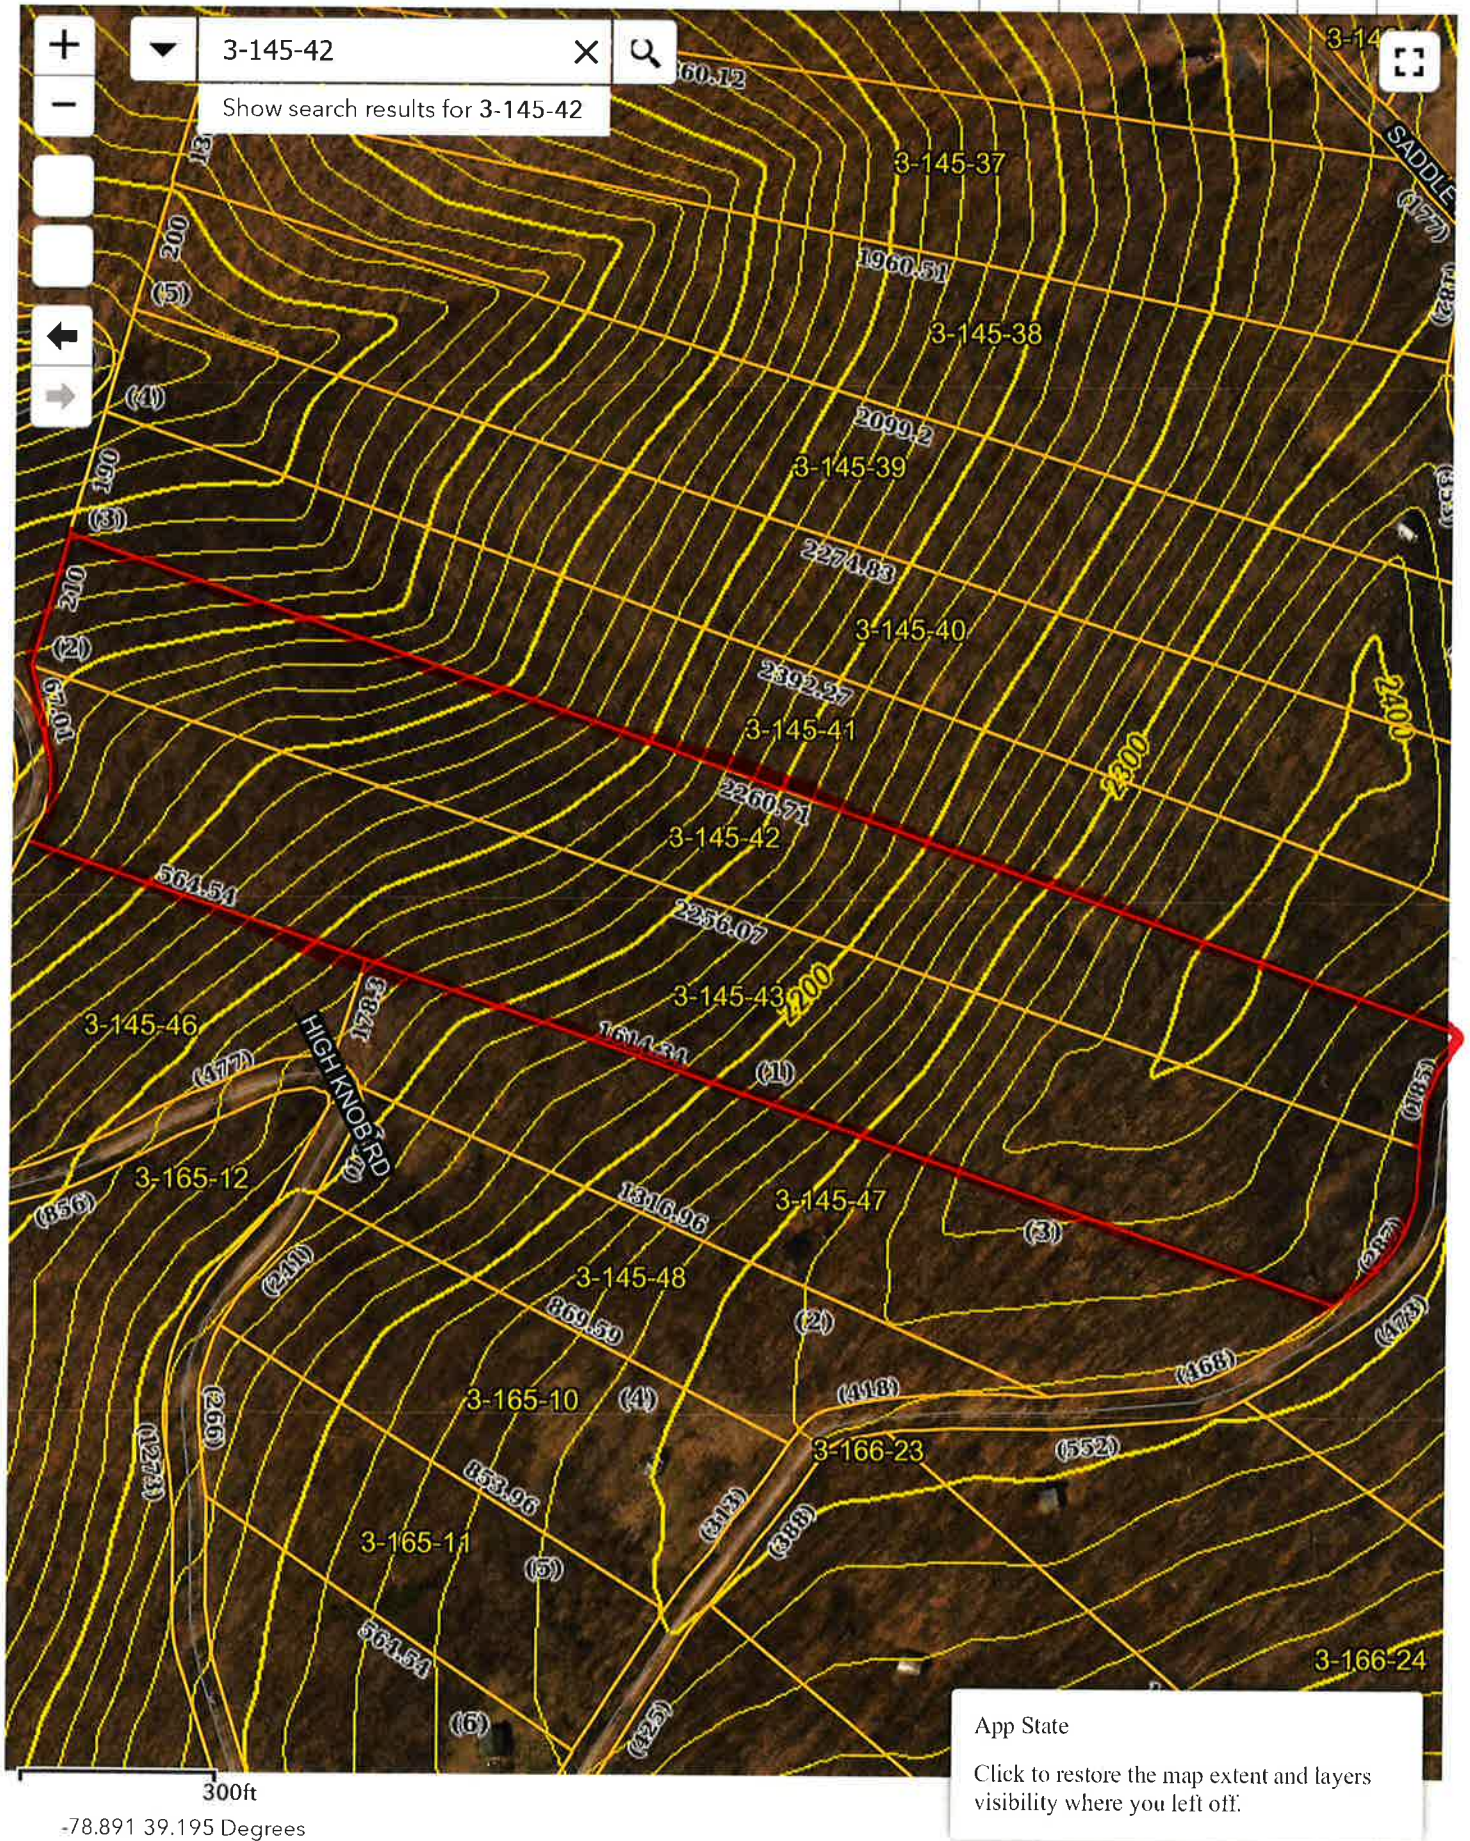

App State

Click to restore the map extent and layers visibility where you left off.

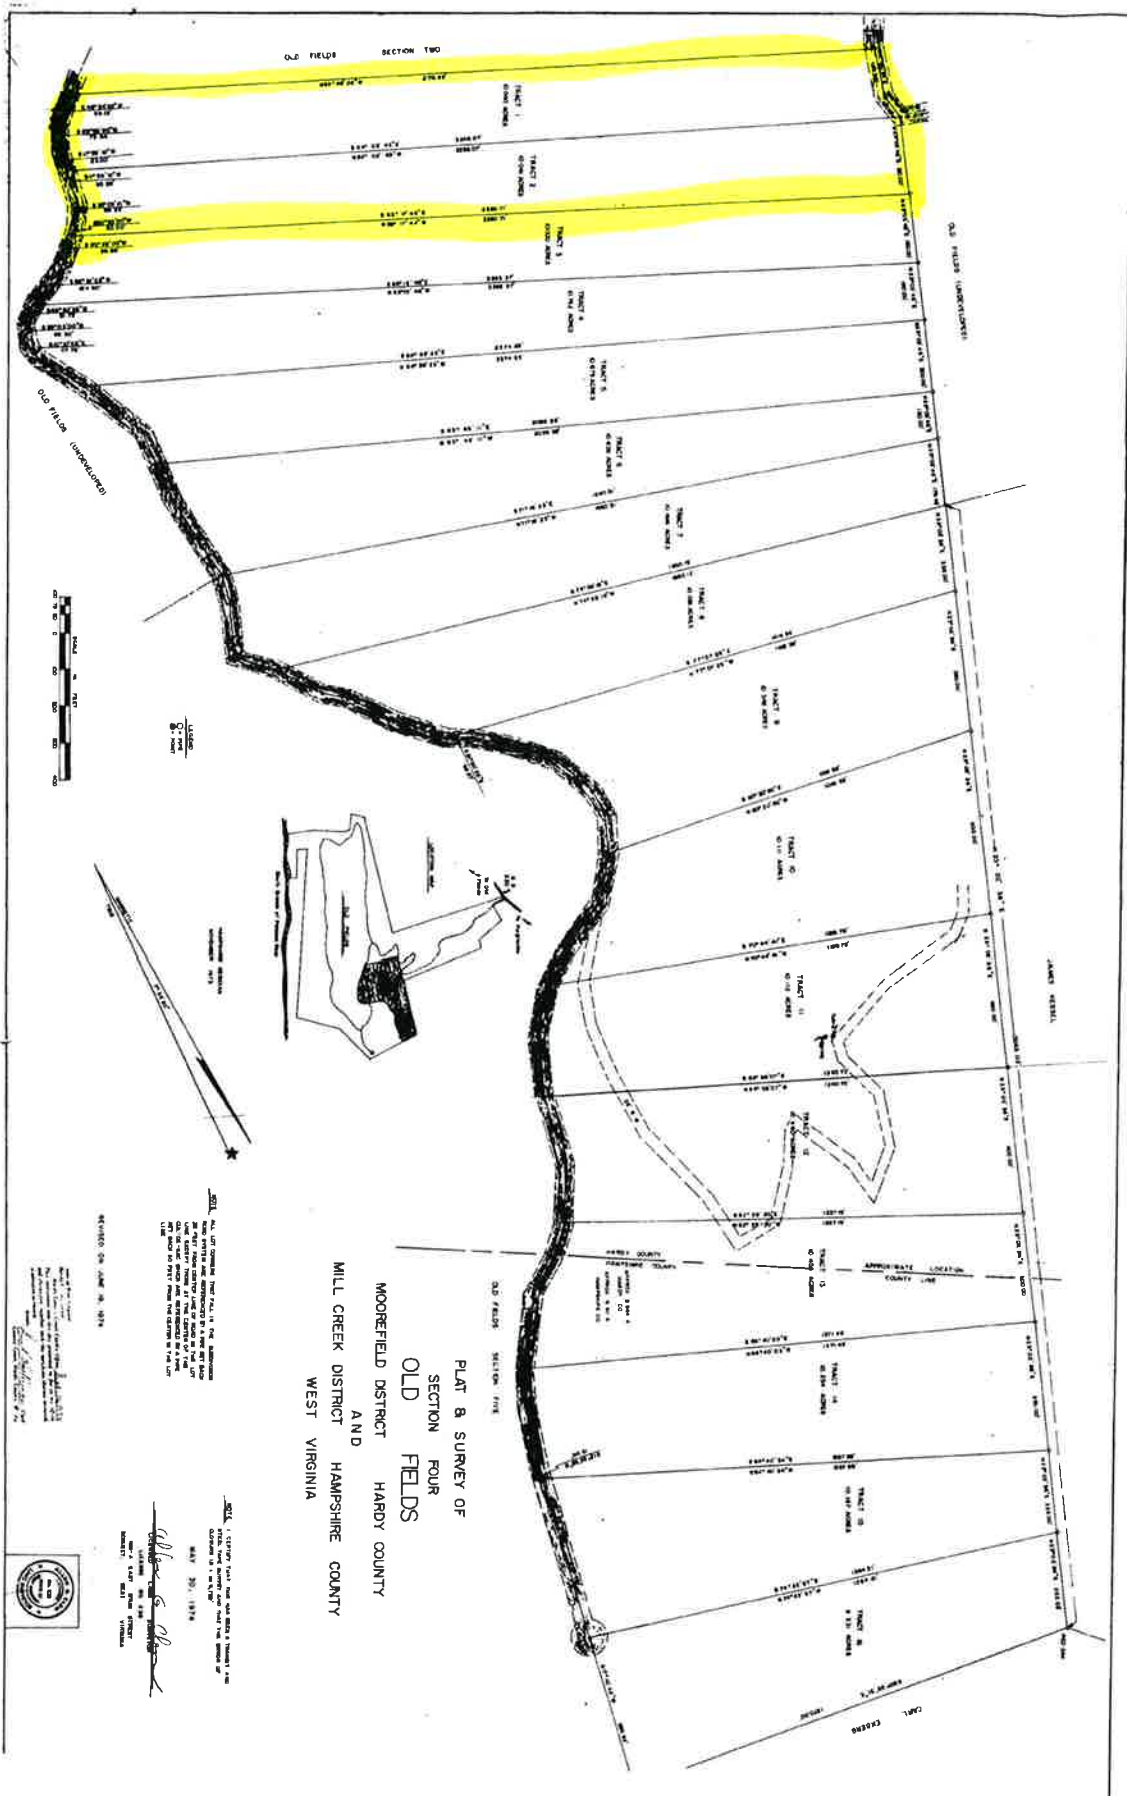

PLAT & SURVEY OF
SECTION FOUR
OLD FIELDS
MOOREFIELD DISTRICT HARDY COUNTY
AND
MILL CREEK DISTRICT HAMPSHIRE COUNTY
WEST VIRGINIA

ALL RIGHTS RESERVED BY THE SURVEYOR
IN THE EVENT OF A DISPUTE
THE SURVEYOR SHALL BE THE ARBITER
OF THE MATTER AND HIS DECISION
SHALL BE FINAL AND BINDING
ON ALL PARTIES CONCERNED
J. B. SMITH
Surveyor

MADE MAY 30, 1934
J. B. SMITH
Surveyor
J. B. SMITH
Clerk of the Board of Commissioners
Hardy County, West Virginia

THE SURVEY WAS MADE BY J. B. SMITH
ON MAY 30, 1934
AND THE RESULTS THEREOF
ARE HEREBY CERTIFIED TO BE TRUE
AND CORRECT
J. B. SMITH
Surveyor

