




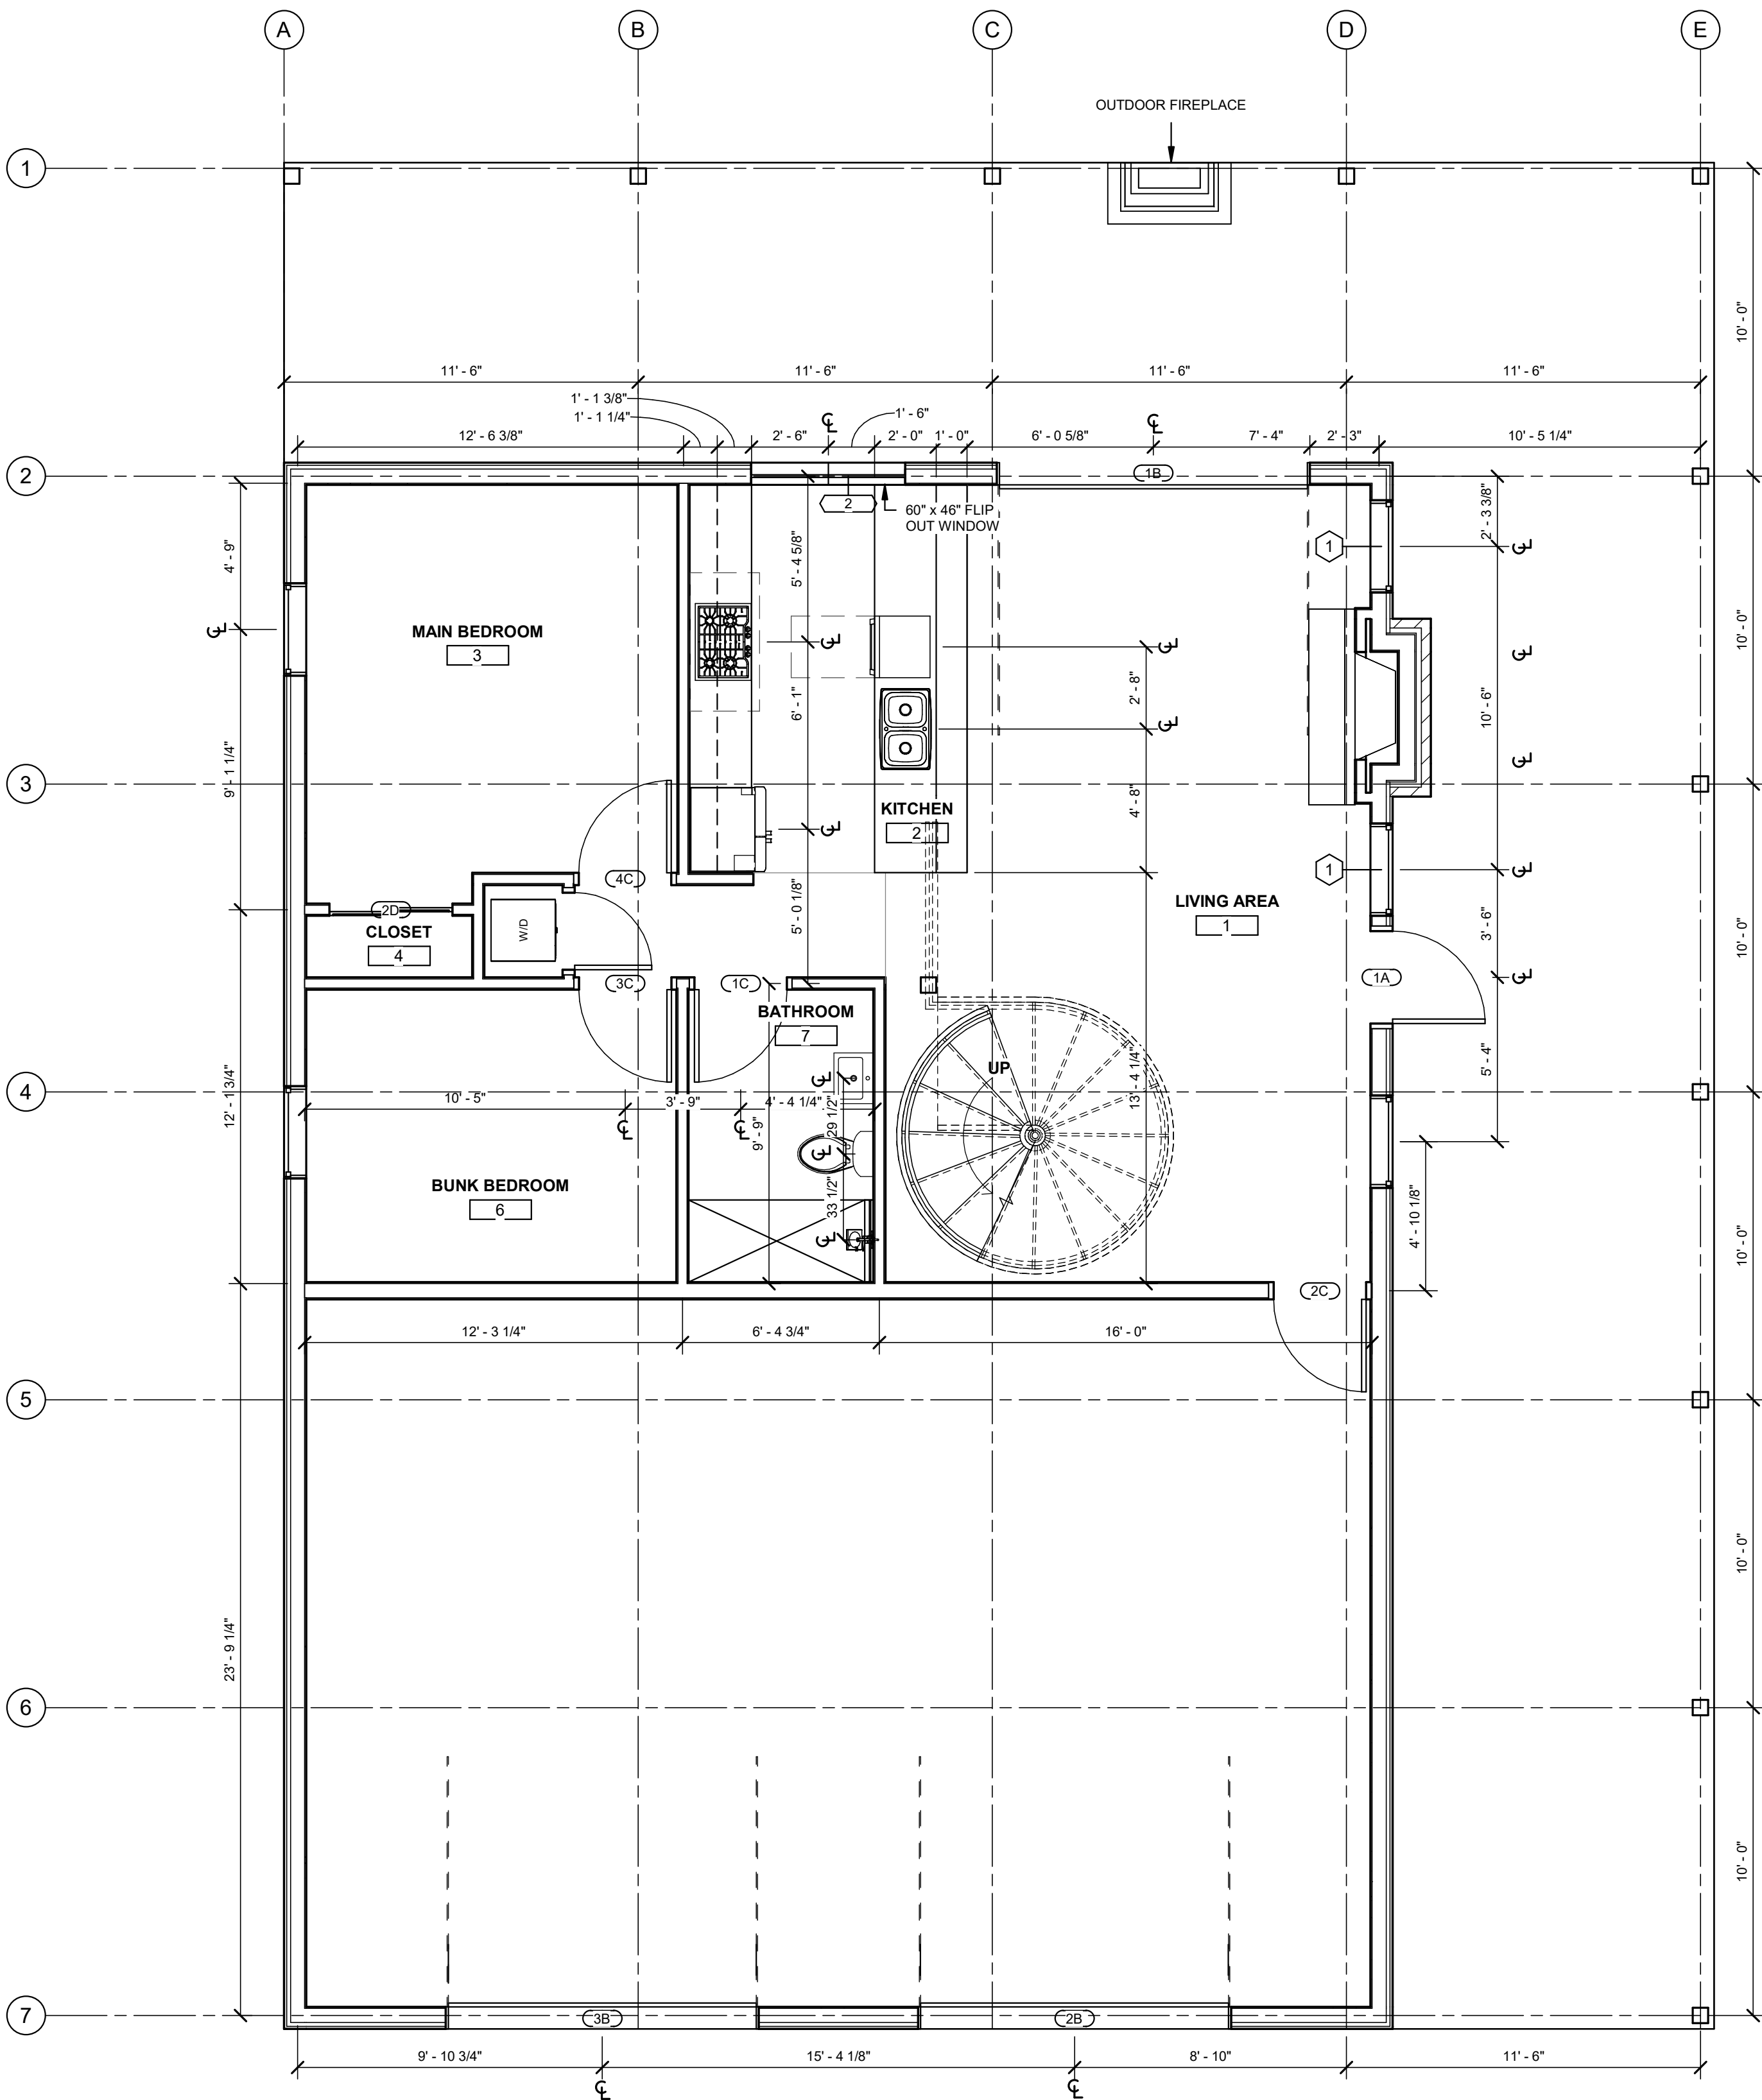

1 FIRST FLOOR PLAN
1/4" = 1'-0"

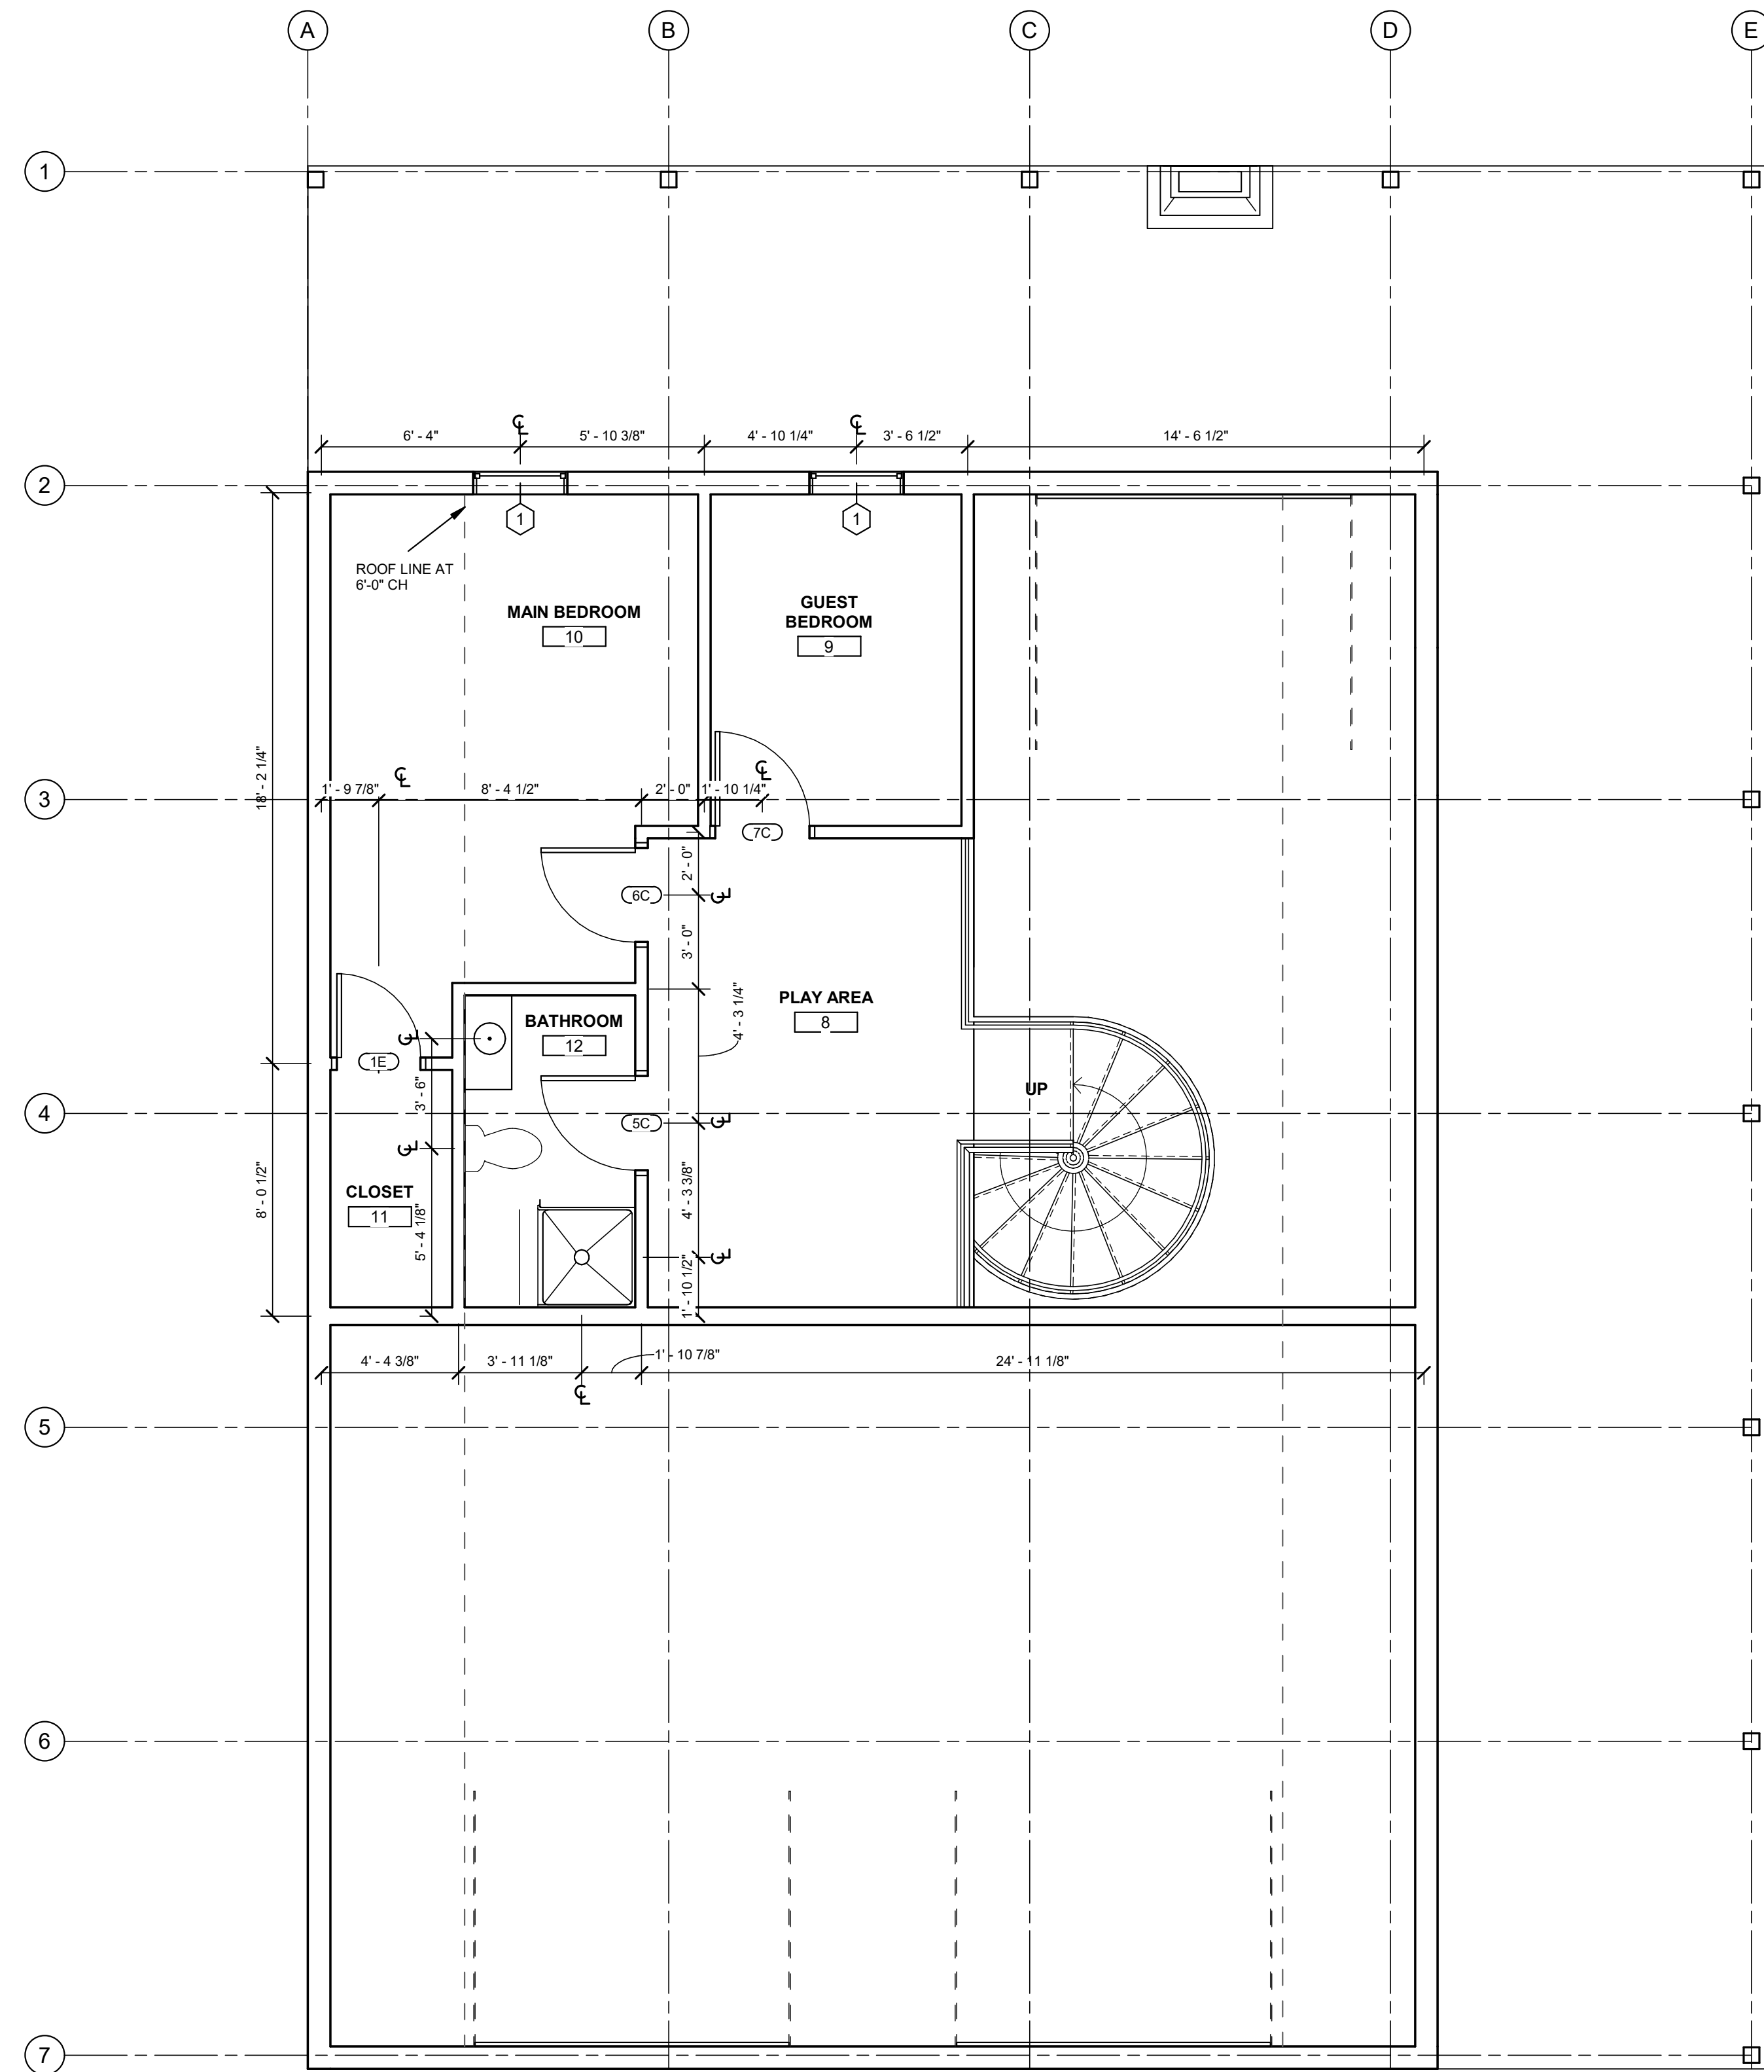

2 SECOND FLOOR PLAN
1/4" = 1'-0"

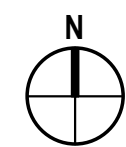

PRELIMINARY

EXPIRATION DATE:

COPYRIGHT NOTICE
THE DRAWINGS ARE THE PROPERTY OF RIVER STREET ARCHITECTURE LLC. ANY USE, REUSE, REPRODUCTION, DISPLAY OR SALE OF THESE DRAWINGS WITHOUT THE EXPRESS WRITTEN CONSENT OF THE ARCHITECT IS STRICTLY PROHIBITED.

river street
ARCHITECTURE

123 E 7th street, suite 400 chattanooga, tennessee 37402
p.423 634 0806 www.riverstreetarchitecture.com

CARDON SMITH
Barndominium

Enter address here

Revision Schedule

Rev. #	Rev. Date	Revision Description
--------	-----------	----------------------

Release Date: 03/07/2022

Project No.: 21000

FIRST & SECOND
FLOOR PLAN

A1.01