


EXHIBIT "B" SURVEY WITH LOTS

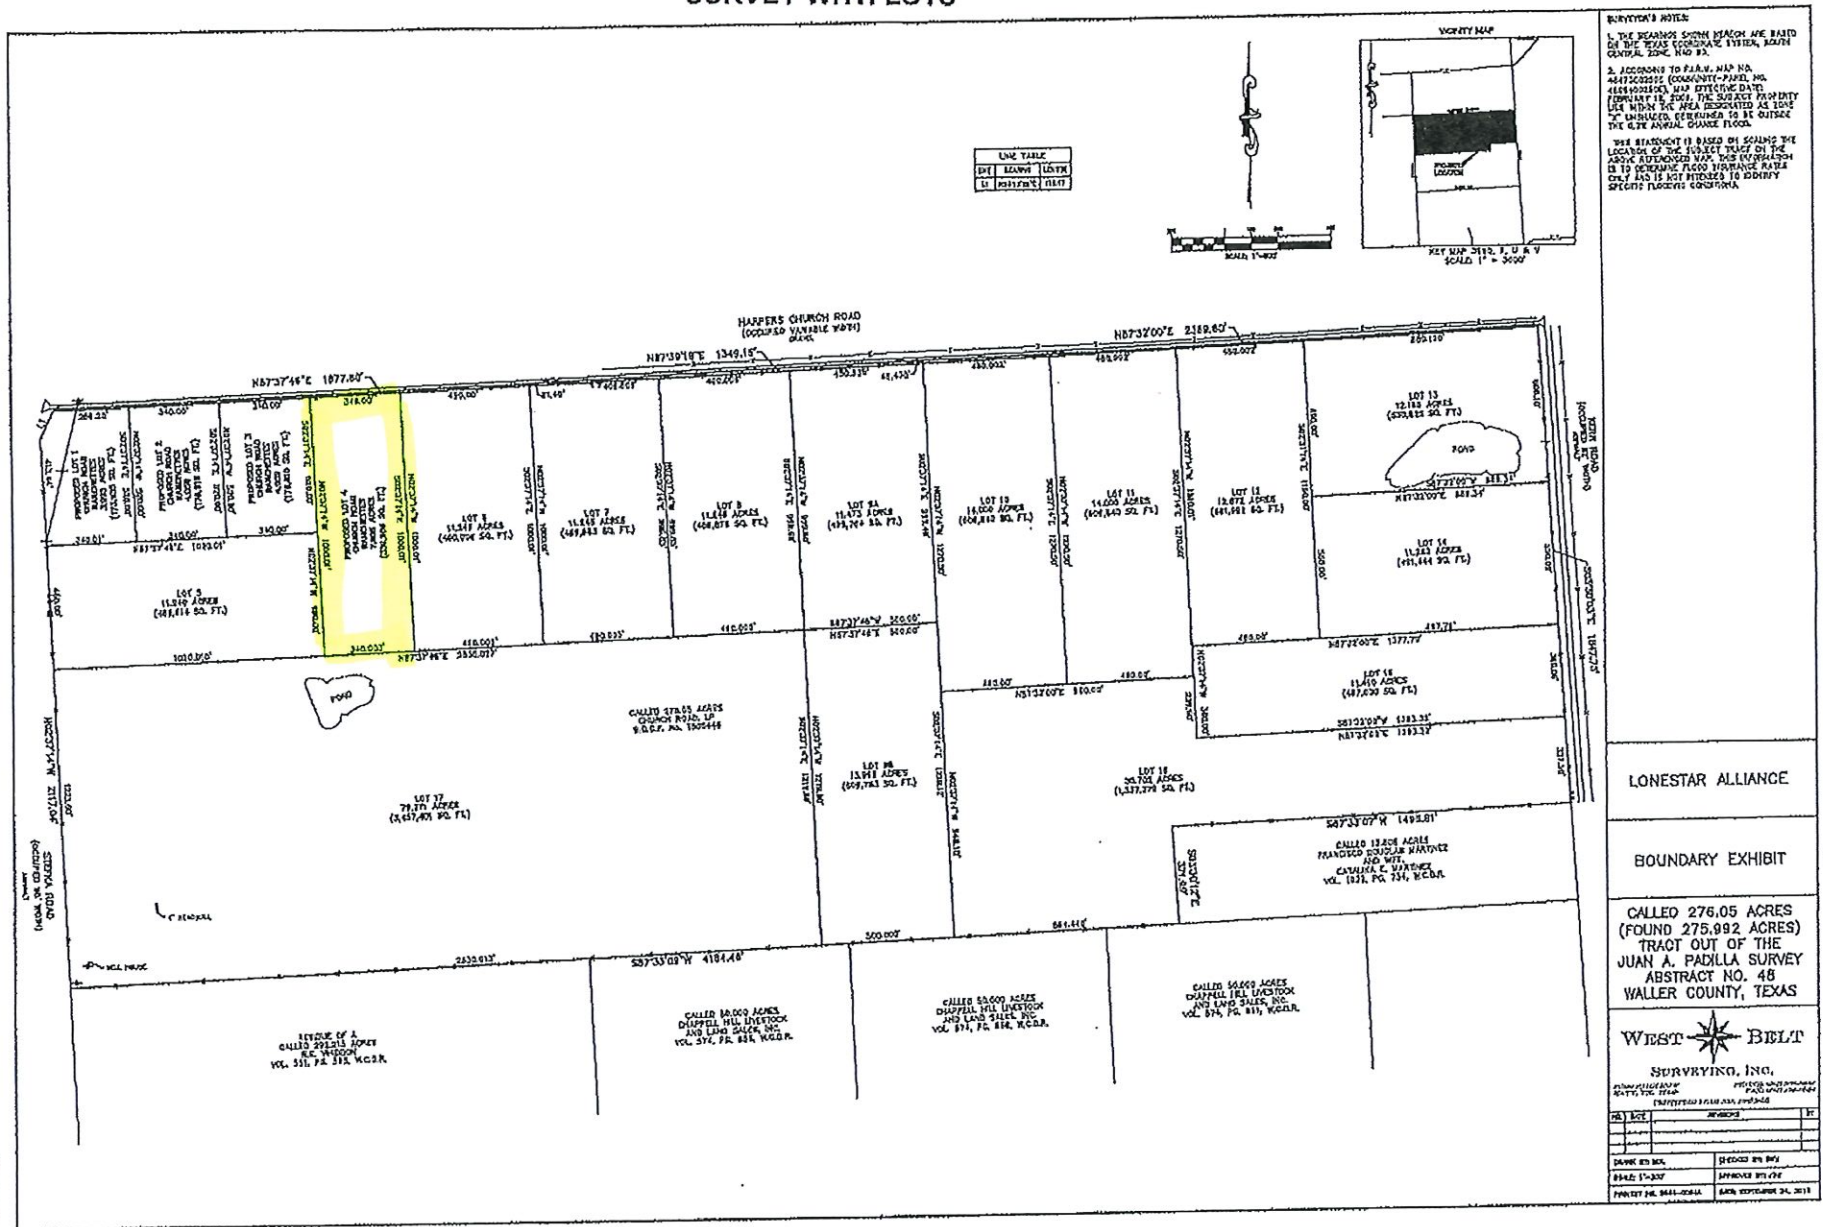

1901327 02/15/2019 08:39:13 AM Page 13 of 14

SURVEYOR'S NOTES


LONGSTAR ALLIANCE

BOUNDARY EXHIBIT

CALLER 276.05 ACRES (FOUND 275.992 ACRES) TRACT OUT OF THE JUAN A. PADILLA SURVEY ABSTRACT NO. 48 WALLER COUNTY, TEXAS

WEST BELT SURVEYING, INC.







