


STONE CREEK ADDITION

A SUBDIVISION OF PUSMATAHA COUNTY
PUSMATAHA COUNTY, STATE OF OKLAHOMA

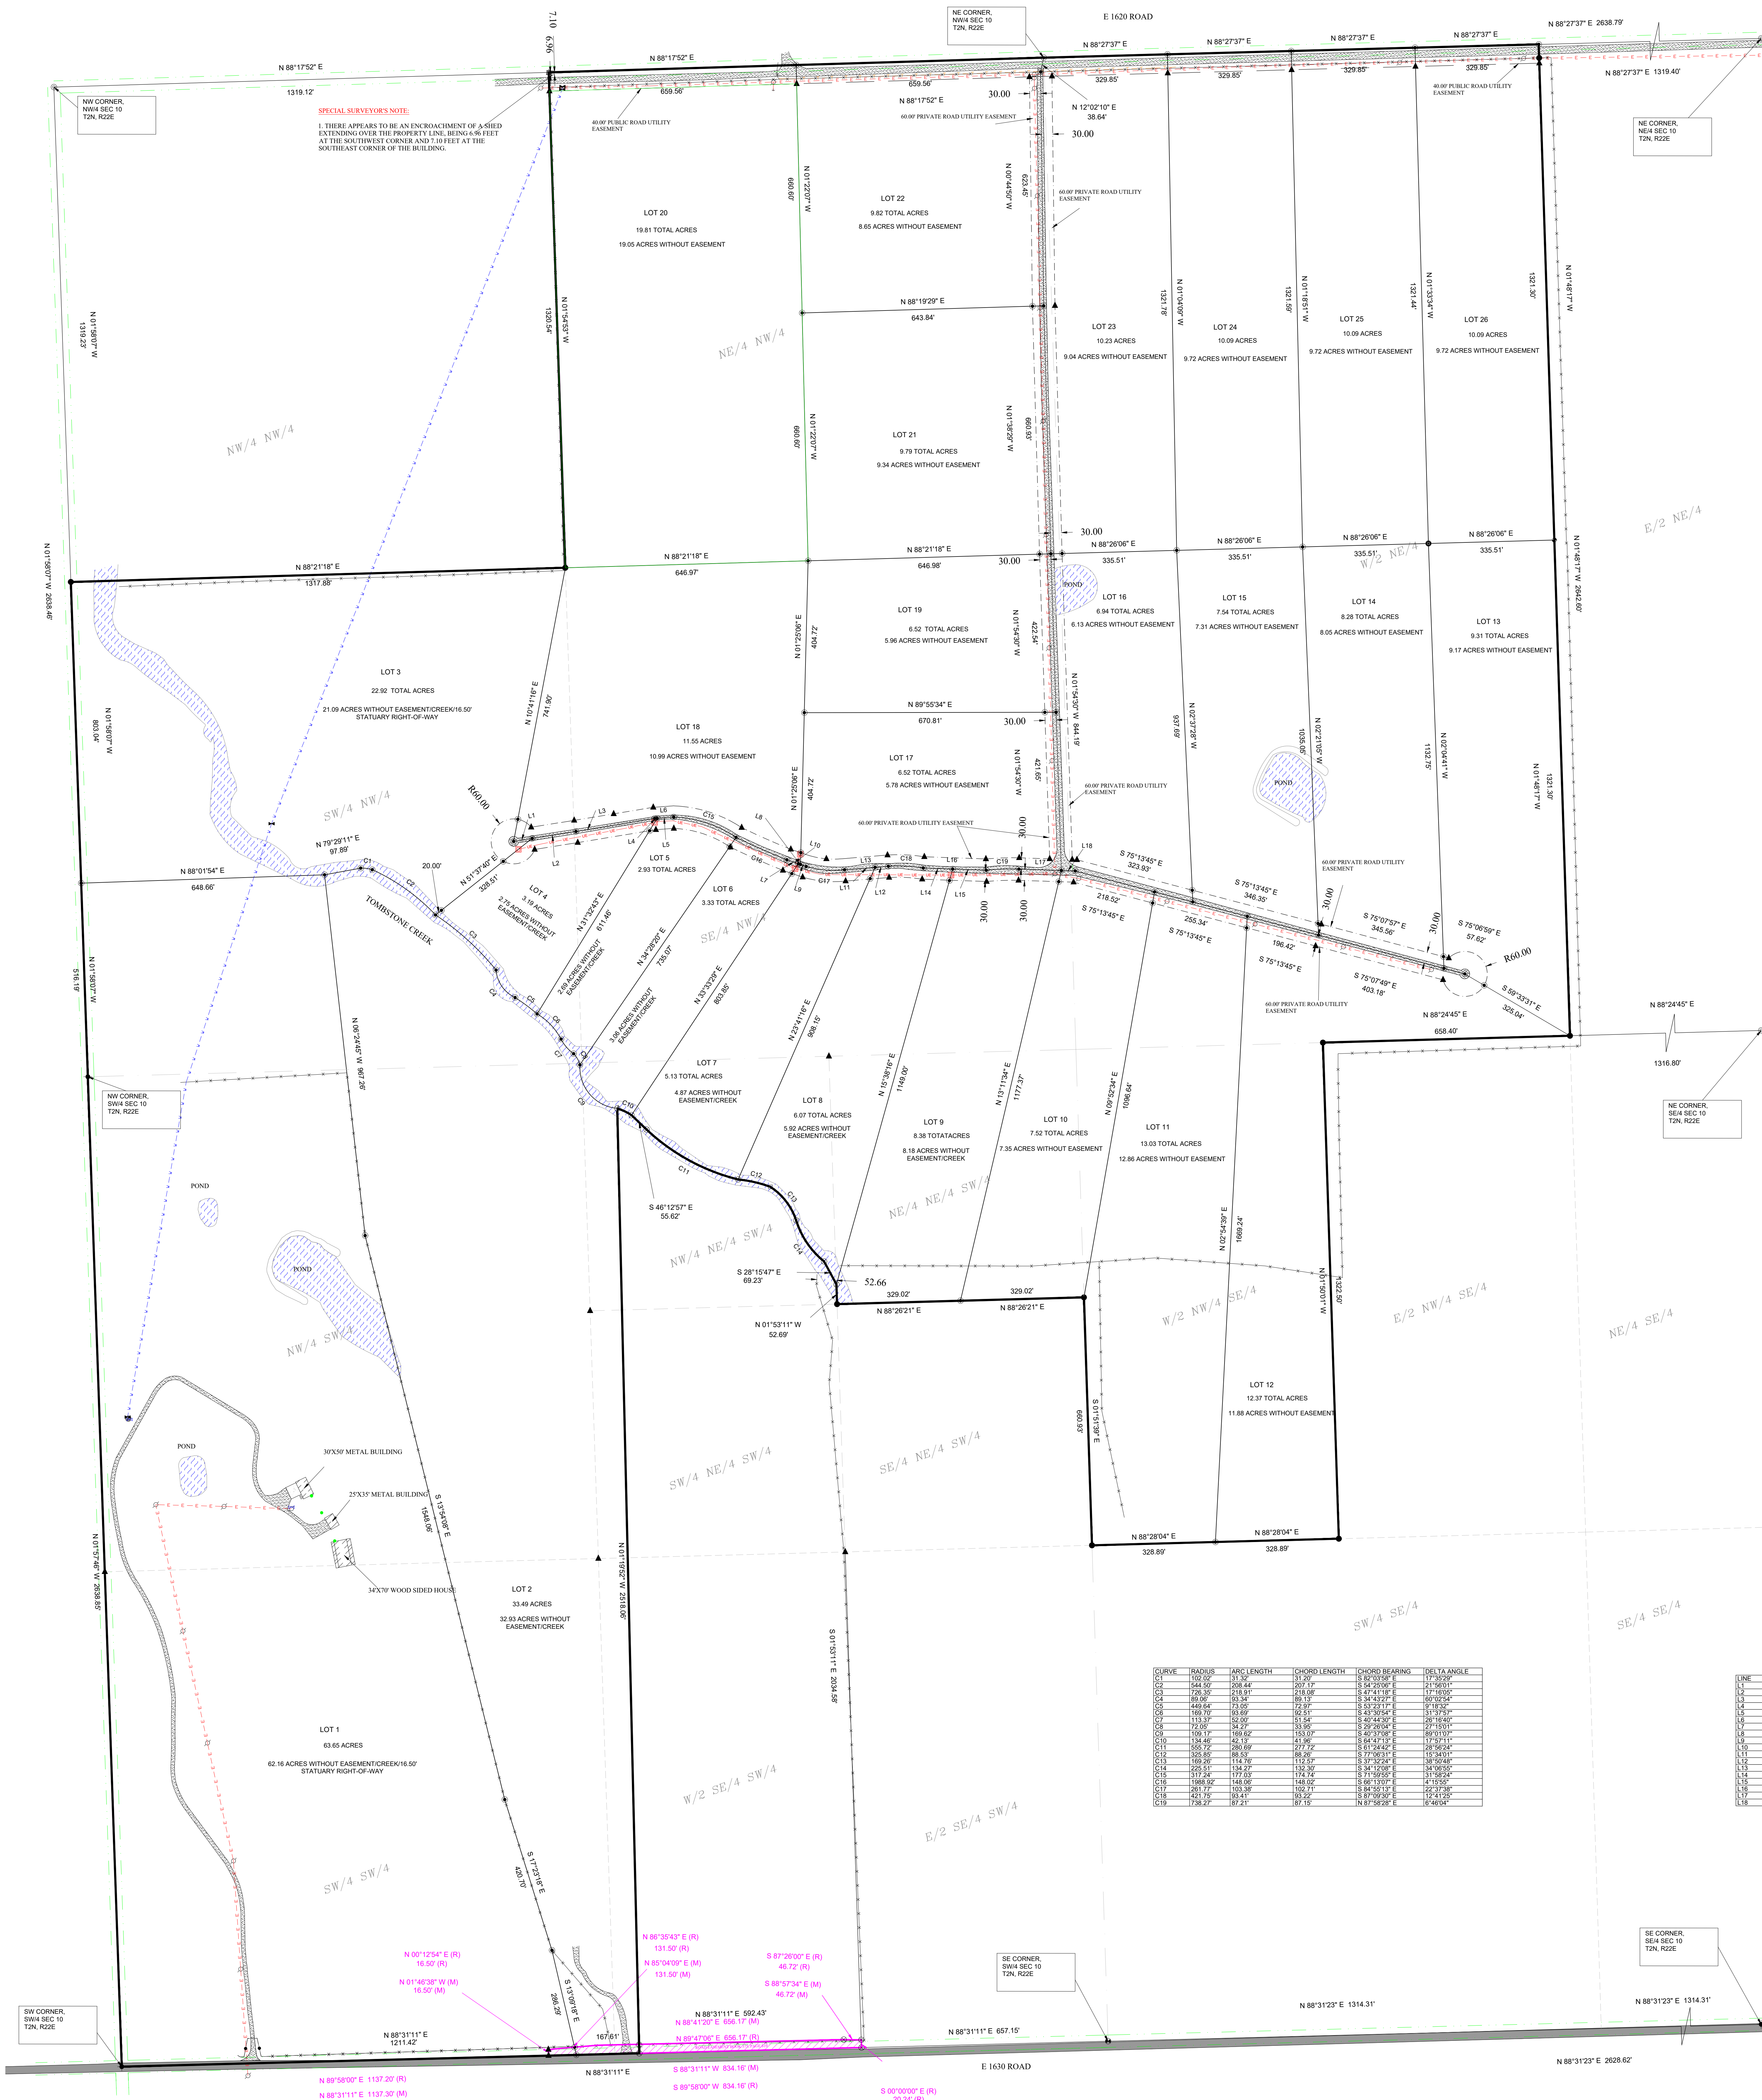

CURVE	RADIUS	ARC LENGTH	CHORD LENGTH	CHORD BEARING	DELTA ANGLE

LEGEND

- SET 1/2" STEEL PIN WITH CAP (P.L.S. 2004)
 - SET MAG NAIL WITH ALUM WASHER (P.L.S. 2004)
 - SET MAG NAIL WITH ALUM WASHER (P.L.S. 2004)
 - FOUND 1/2" STEEL PIN WITH CAP (P.L.S. 2004)
 - FOUND 1/2" STEEL PIN
 - FOUND 1/2" STEEL PIN WITH CAP (P.L.S. 1800)
 - FOUND 600 NAIL
 - FOUND 3/8" STEEL PIN
 - FOUND 5/8" STEEL PIN WITH CAP (I.C.A. 9072)
 - CALCULATED CORNER (NOT SET)
 - MEASURED FIELD DATA
 - RECORD DEED DATA
 - POWER POLE
 - PIPE FENCE
 - WIRE FENCE
 - LINE NOT TO SCALE
 - 10.0 STATUTORY R/W
 - ASPHALT SURFACE
 - GRAVEL
 - CONCRETE SURFACE