



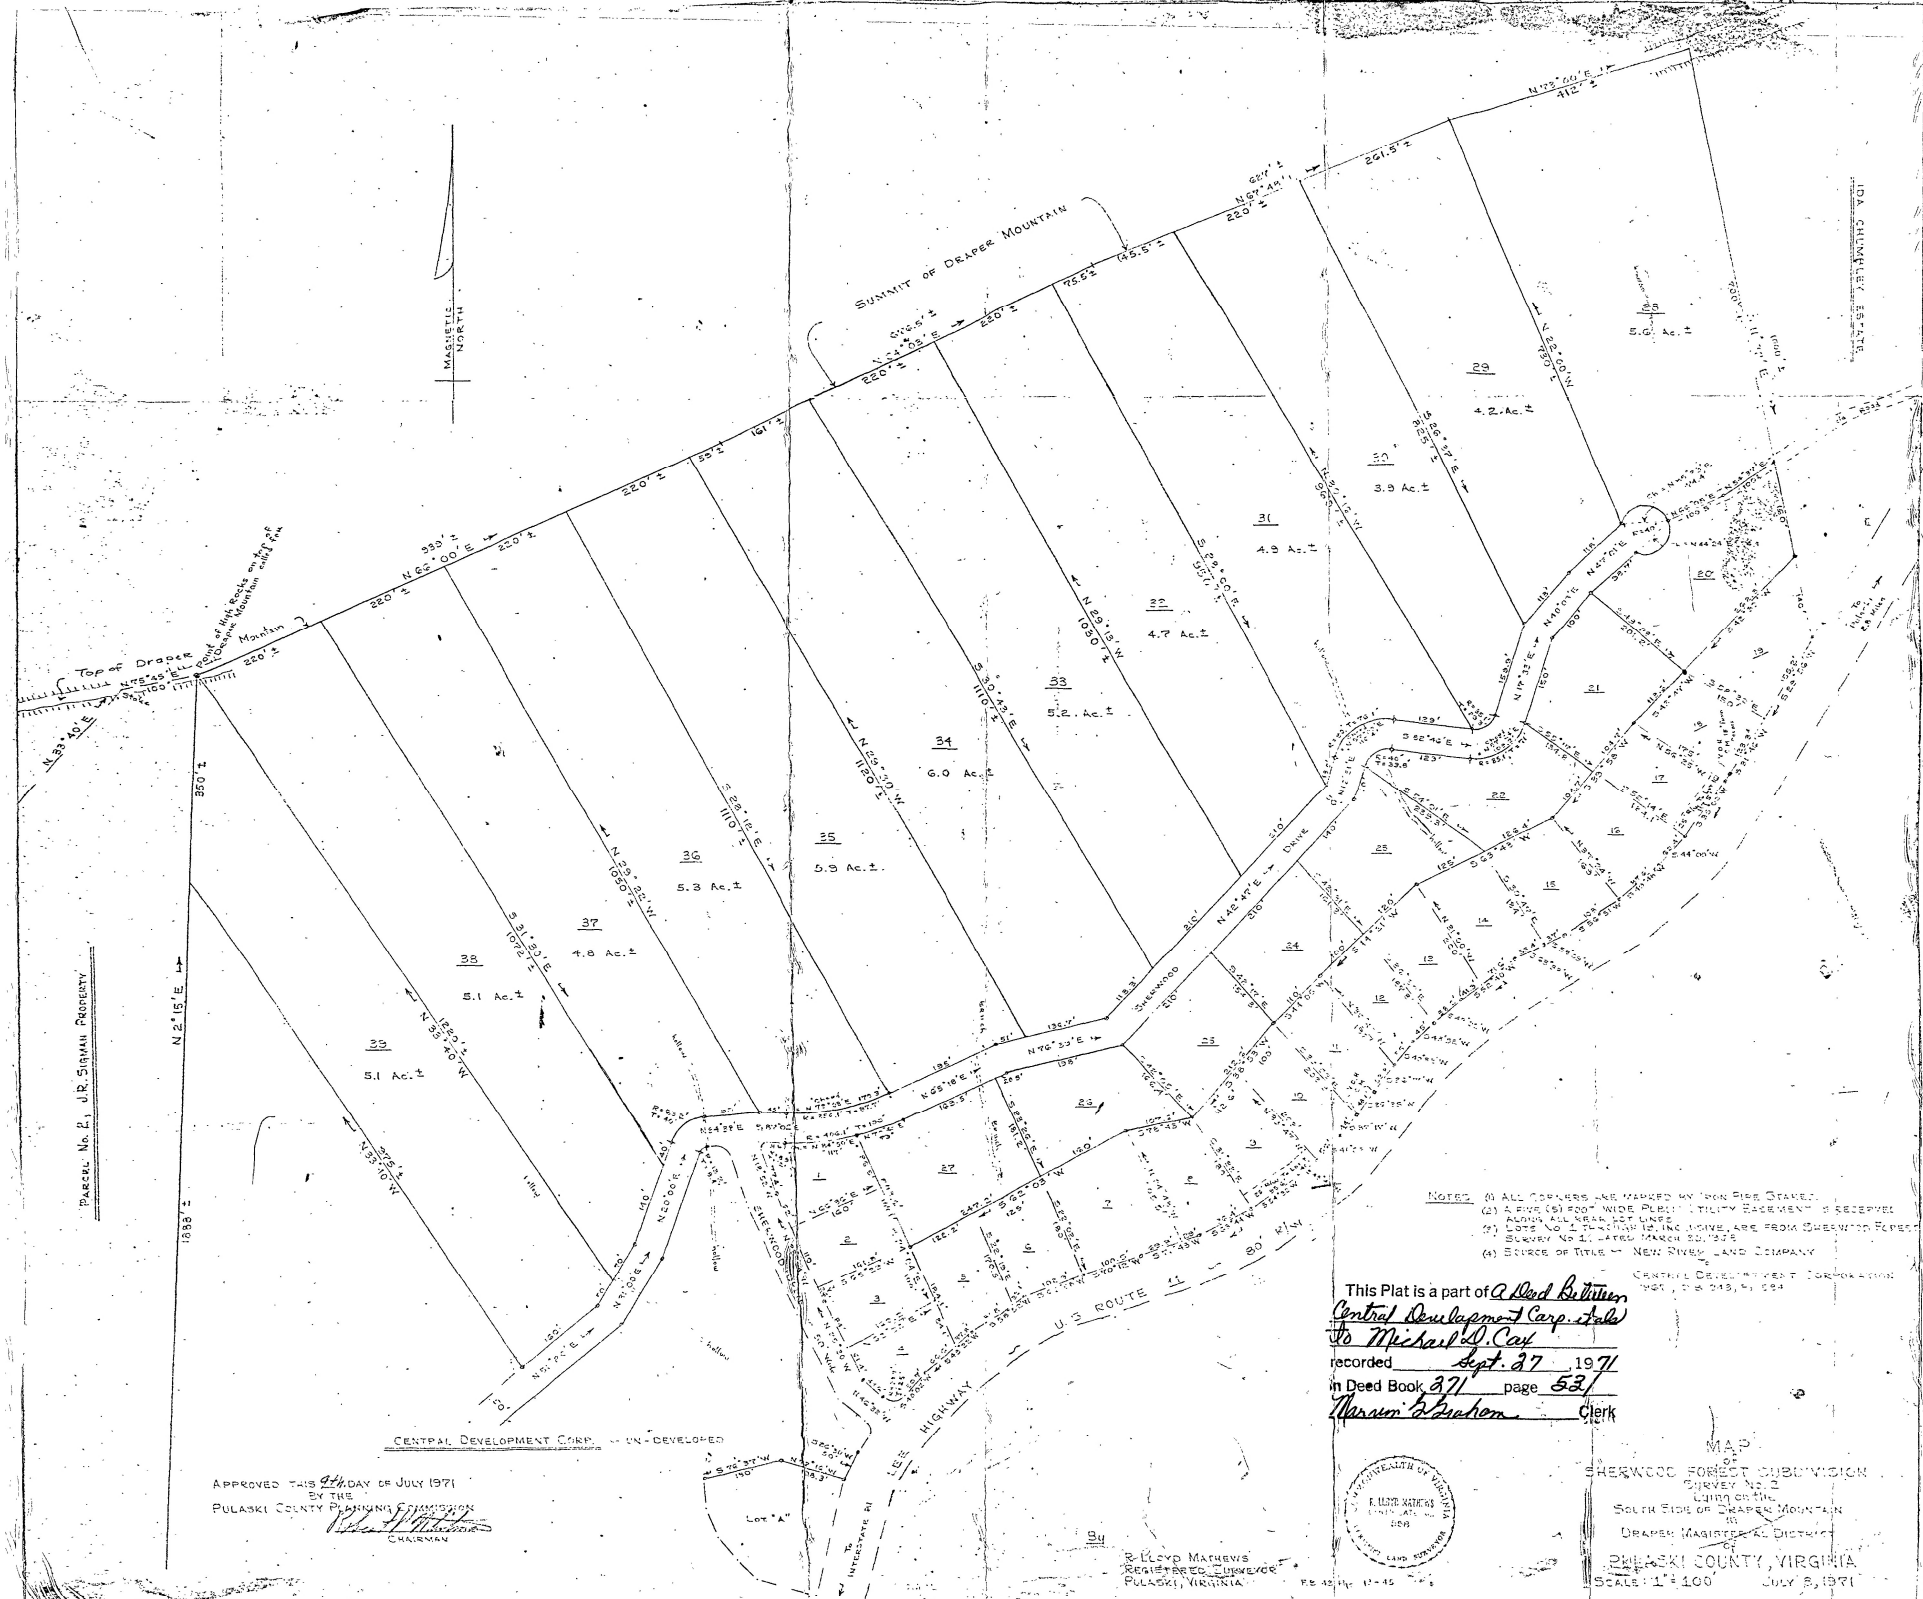

NOTES: (1) ALL CORNERS ARE MARKED BY IRON PILE STAKES.
 (4) SOURCE OF TITLE - NEW RIVER LAND COMPANY.

Central Development Corp. et al.
vs. Michael D. Cox
 recorded Sept. 27 1971
 in Deed Book 371 page 53

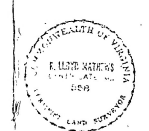

MAP
 SHERWOOD FOREST SUBDIVISION
 Survey No. 2
 Lying on the
 South Side of Draper Mountain
 in
 PULASKI COUNTY, VIRGINIA
 SCALE: 1" = 100' JULY 8, 1971

 BY THE
 PULASKI COUNTY PLANNING COMMISSION
Chairman
 CHAIRMAN

2 Lloyd Matthews
 REGISTERED SURVEYOR
 PULASKI, VIRGINIA