


CERTIFICATE OF SURVEY
SECTION 10
T. 106 N., R. 12 W.

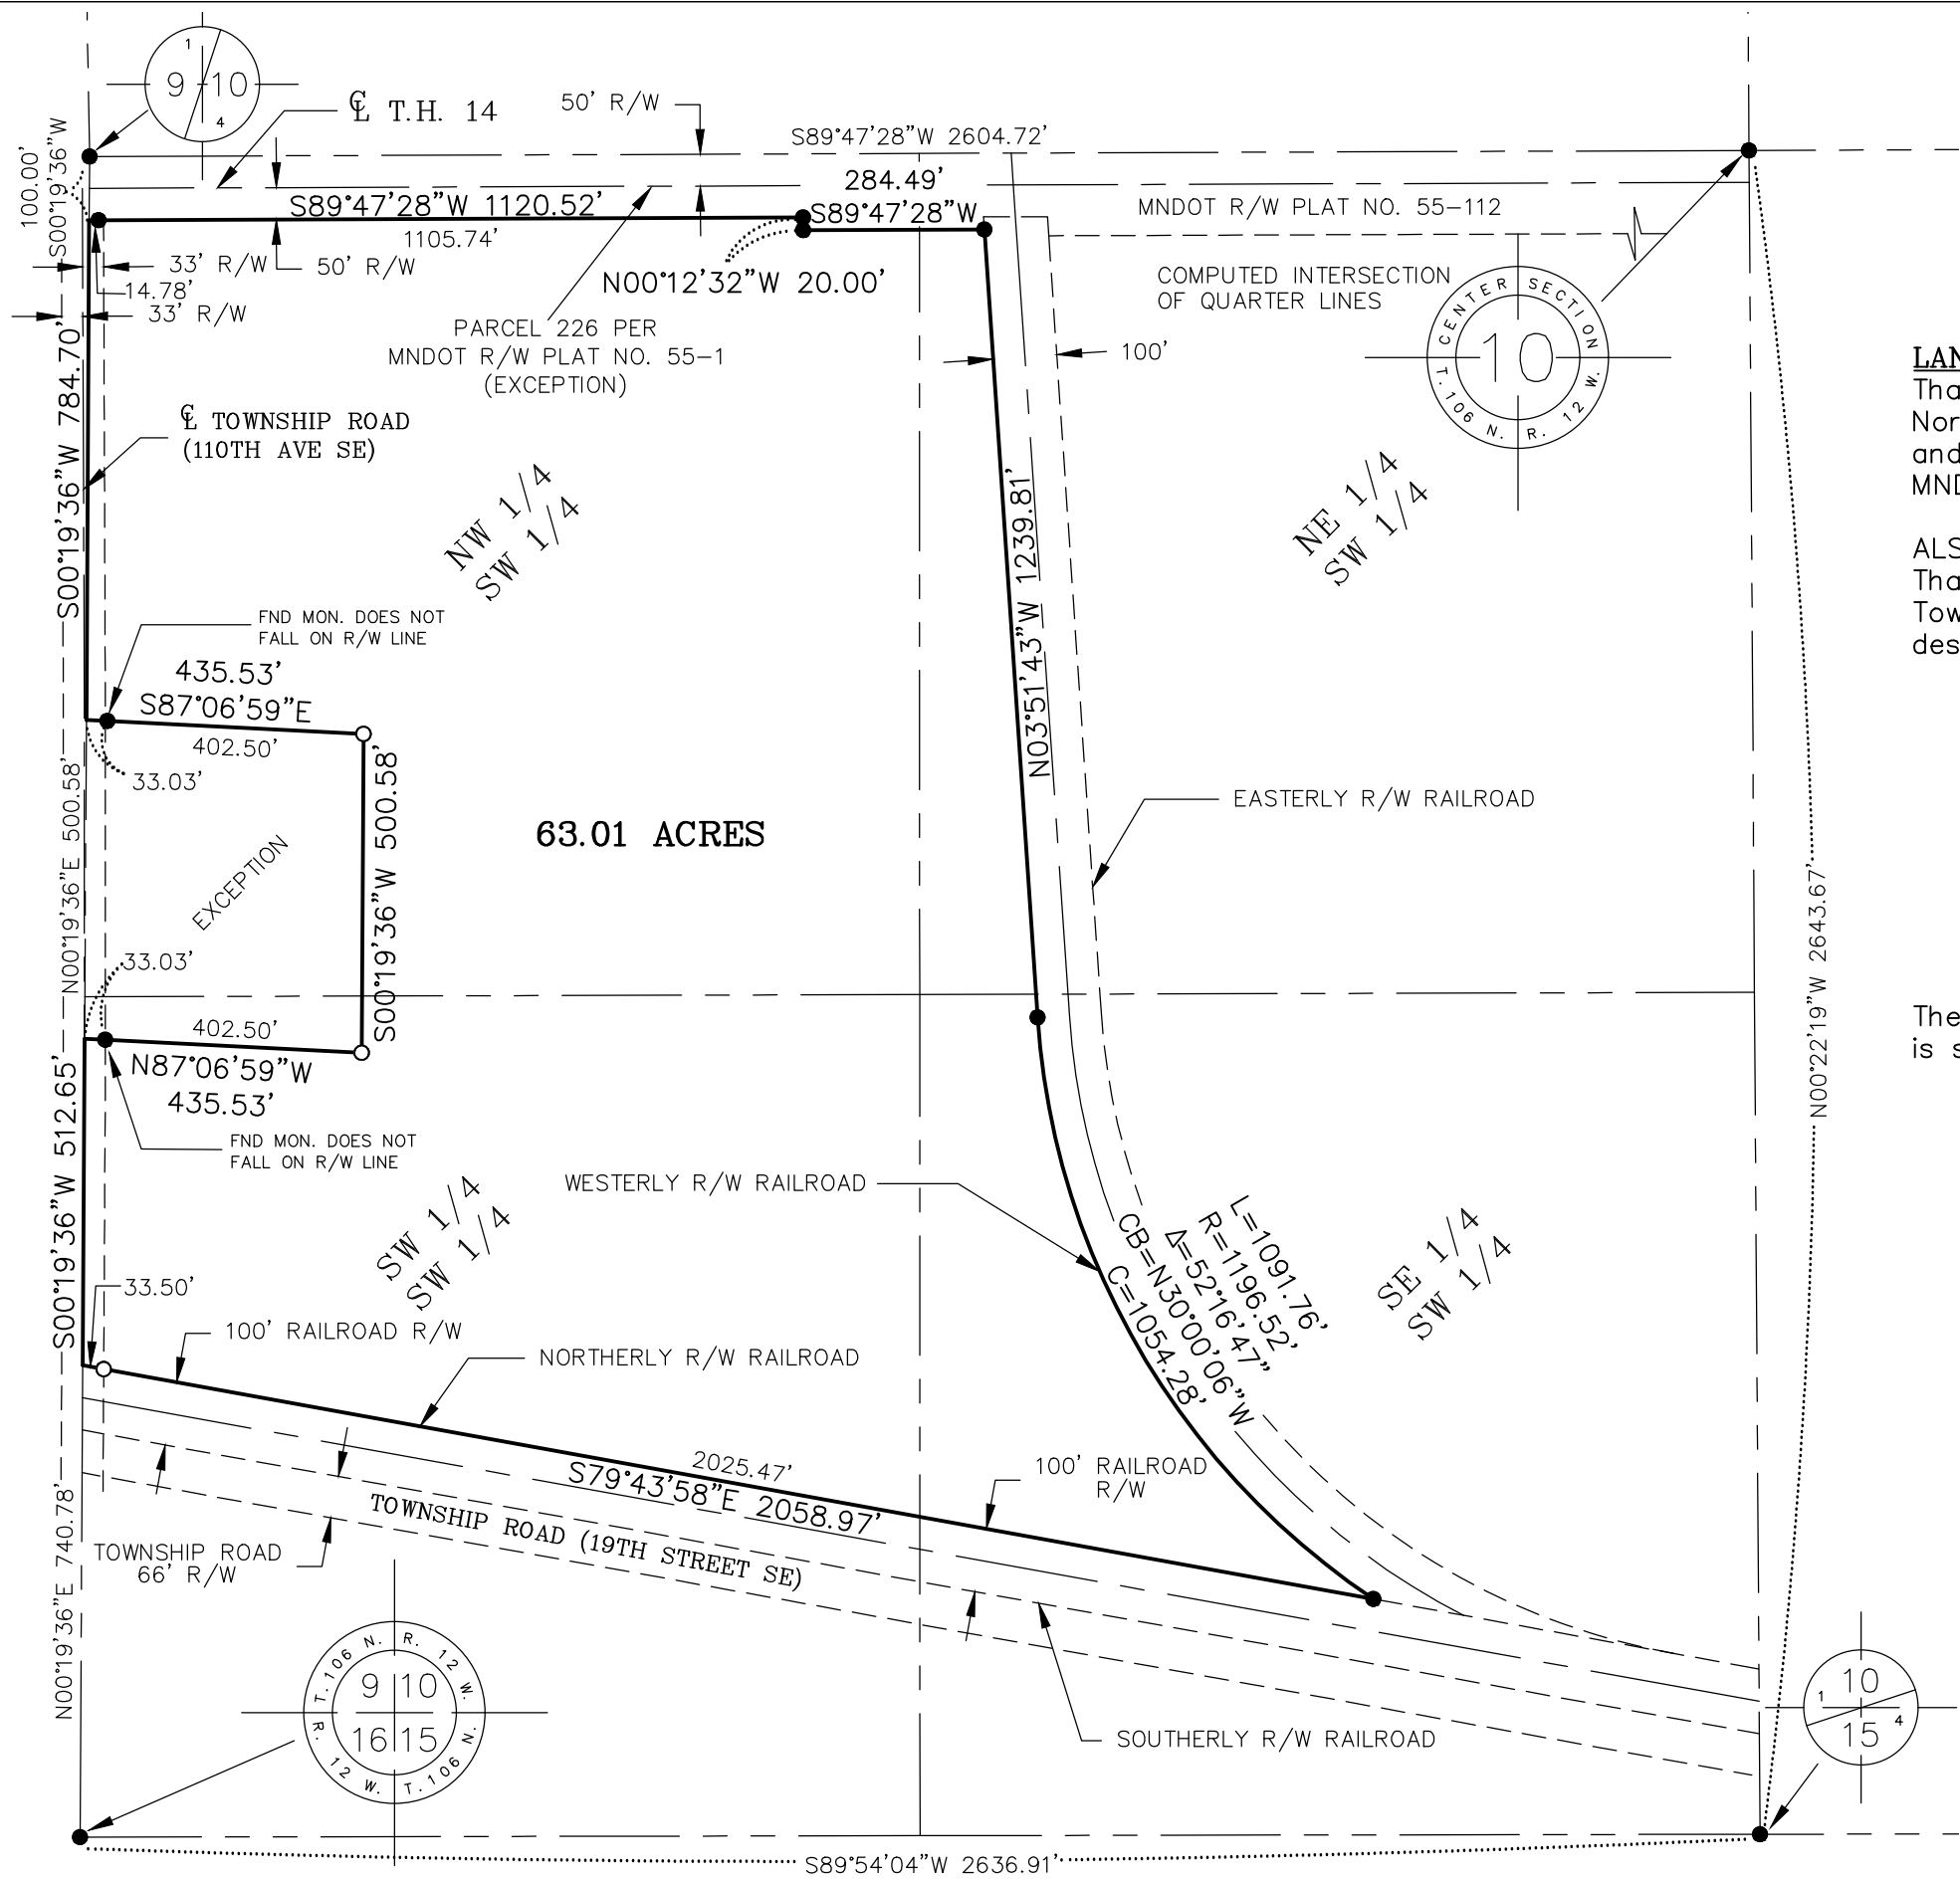

LAND DESCRIPTION:

That part of the Southwest Quarter of Section 10, Township 106 North, Range 12 West, Olmsted County, Minnesota, lying northerly and westerly of the Railroad Right of Way, EXCEPT PARCEL 226, per MNDOT ROW PLAT NO. 55-1, according to the recorded plat thereof.


ALSO EXCEPT

That part of the West Half of the Southwest Quarter of Section 10, Township 106 North, Range 12 West, Olmsted County, Minnesota, described as follows:

Commencing at the northwest corner of the Southwest Quarter of said Section 10; thence South 00°19'36\"/>

The above described parcel contains 63.01 acres, more or less, and is subject to any easements, covenants, and restrictions of record.

- IRON PIPE WITH PLASTIC CAP
STAMPED LS 21940 SET
- FOUND MONUMENT

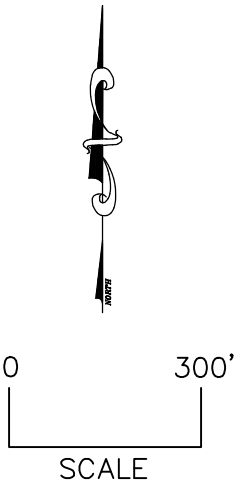

I HEREBY CERTIFY THAT THIS SURVEY, PLAN, OR REPORT WAS PREPARED BY ME OR UNDER MY DIRECT SUPERVISION AND THAT I AM A DULY LICENSED LAND SURVEYOR UNDER THE LAWS OF THE STATE OF MINNESOTA Geoffrey G Griffin DATE 9/11/2023 REG. NO. 21940	DATE OF SURVEY: 9-7-2023	
	Prepared For: PRIES PROPERTIES LLC	
	11315 10 ST SE	
	EYOTA, MN 55934	
SHEET 1 OF 1		FILE NO: 23-269

G³

G-Cubed

14070 Hwy 52 S.E.
Chatfield, MN 55923

ENGINEERING
SURVEYING
PLANNING
Ph. 507-867-1666
Fax 507-867-1665
www.ggg.to