



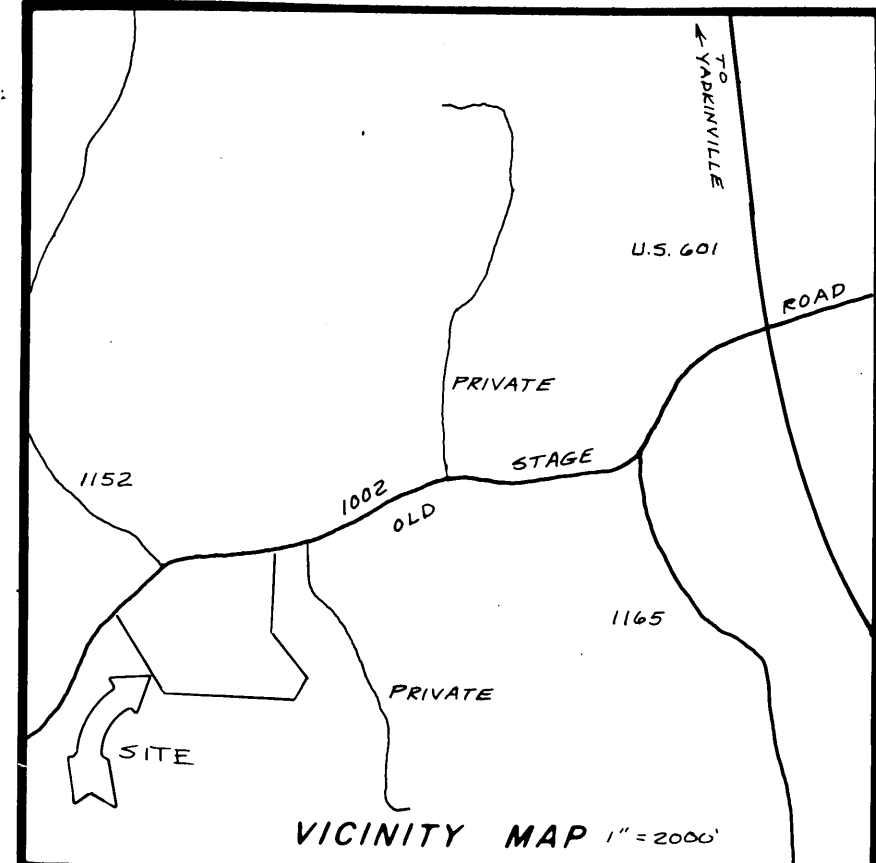

NORTH CAROLINA
YADKIN COUNTY

I, MARK K. HOLLAR, certify that this plat was drawn under my supervision from an actual survey made under my supervision (deed description recorded in Book _____, page _____, etc.) (other); that the boundaries not surveyed are shown as broken lines plotted from information found in Book _____; that this plat was prepared in accordance with G.S. 47-30 as amended. Witness my original signature, registration number and seal this 03 day of JUNE, A.D. 1985.

PRECISION OF TRAVERSE CLOSURE = 1:20,000.

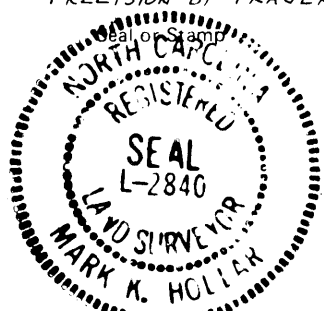

NORTH CAROLINA
YADKIN COUNTY


I, a Notary Public of the County and State aforesaid, certify that Mark K. Hollar, a registered land surveyor, personally appeared before me this day and acknowledged the execution of the foregoing instrument. Witness my hand and official stamp or seal, this 4th day of JUNE, 1985.

Seal - Stamp
Notary Public
My Commission expires Sept 28, 1987

NORTH CAROLINA
YADKIN COUNTY


The foregoing certificate of Sandra J. Bryant, Notary Public, is certified to be correct. This instrument was presented for registration and recorded in Plat Book 6, page 128 This June 4th, 1985 at 4:20 PM

Billie D. Renegar By Myrning J. Woods, Dep.
Register of Deeds

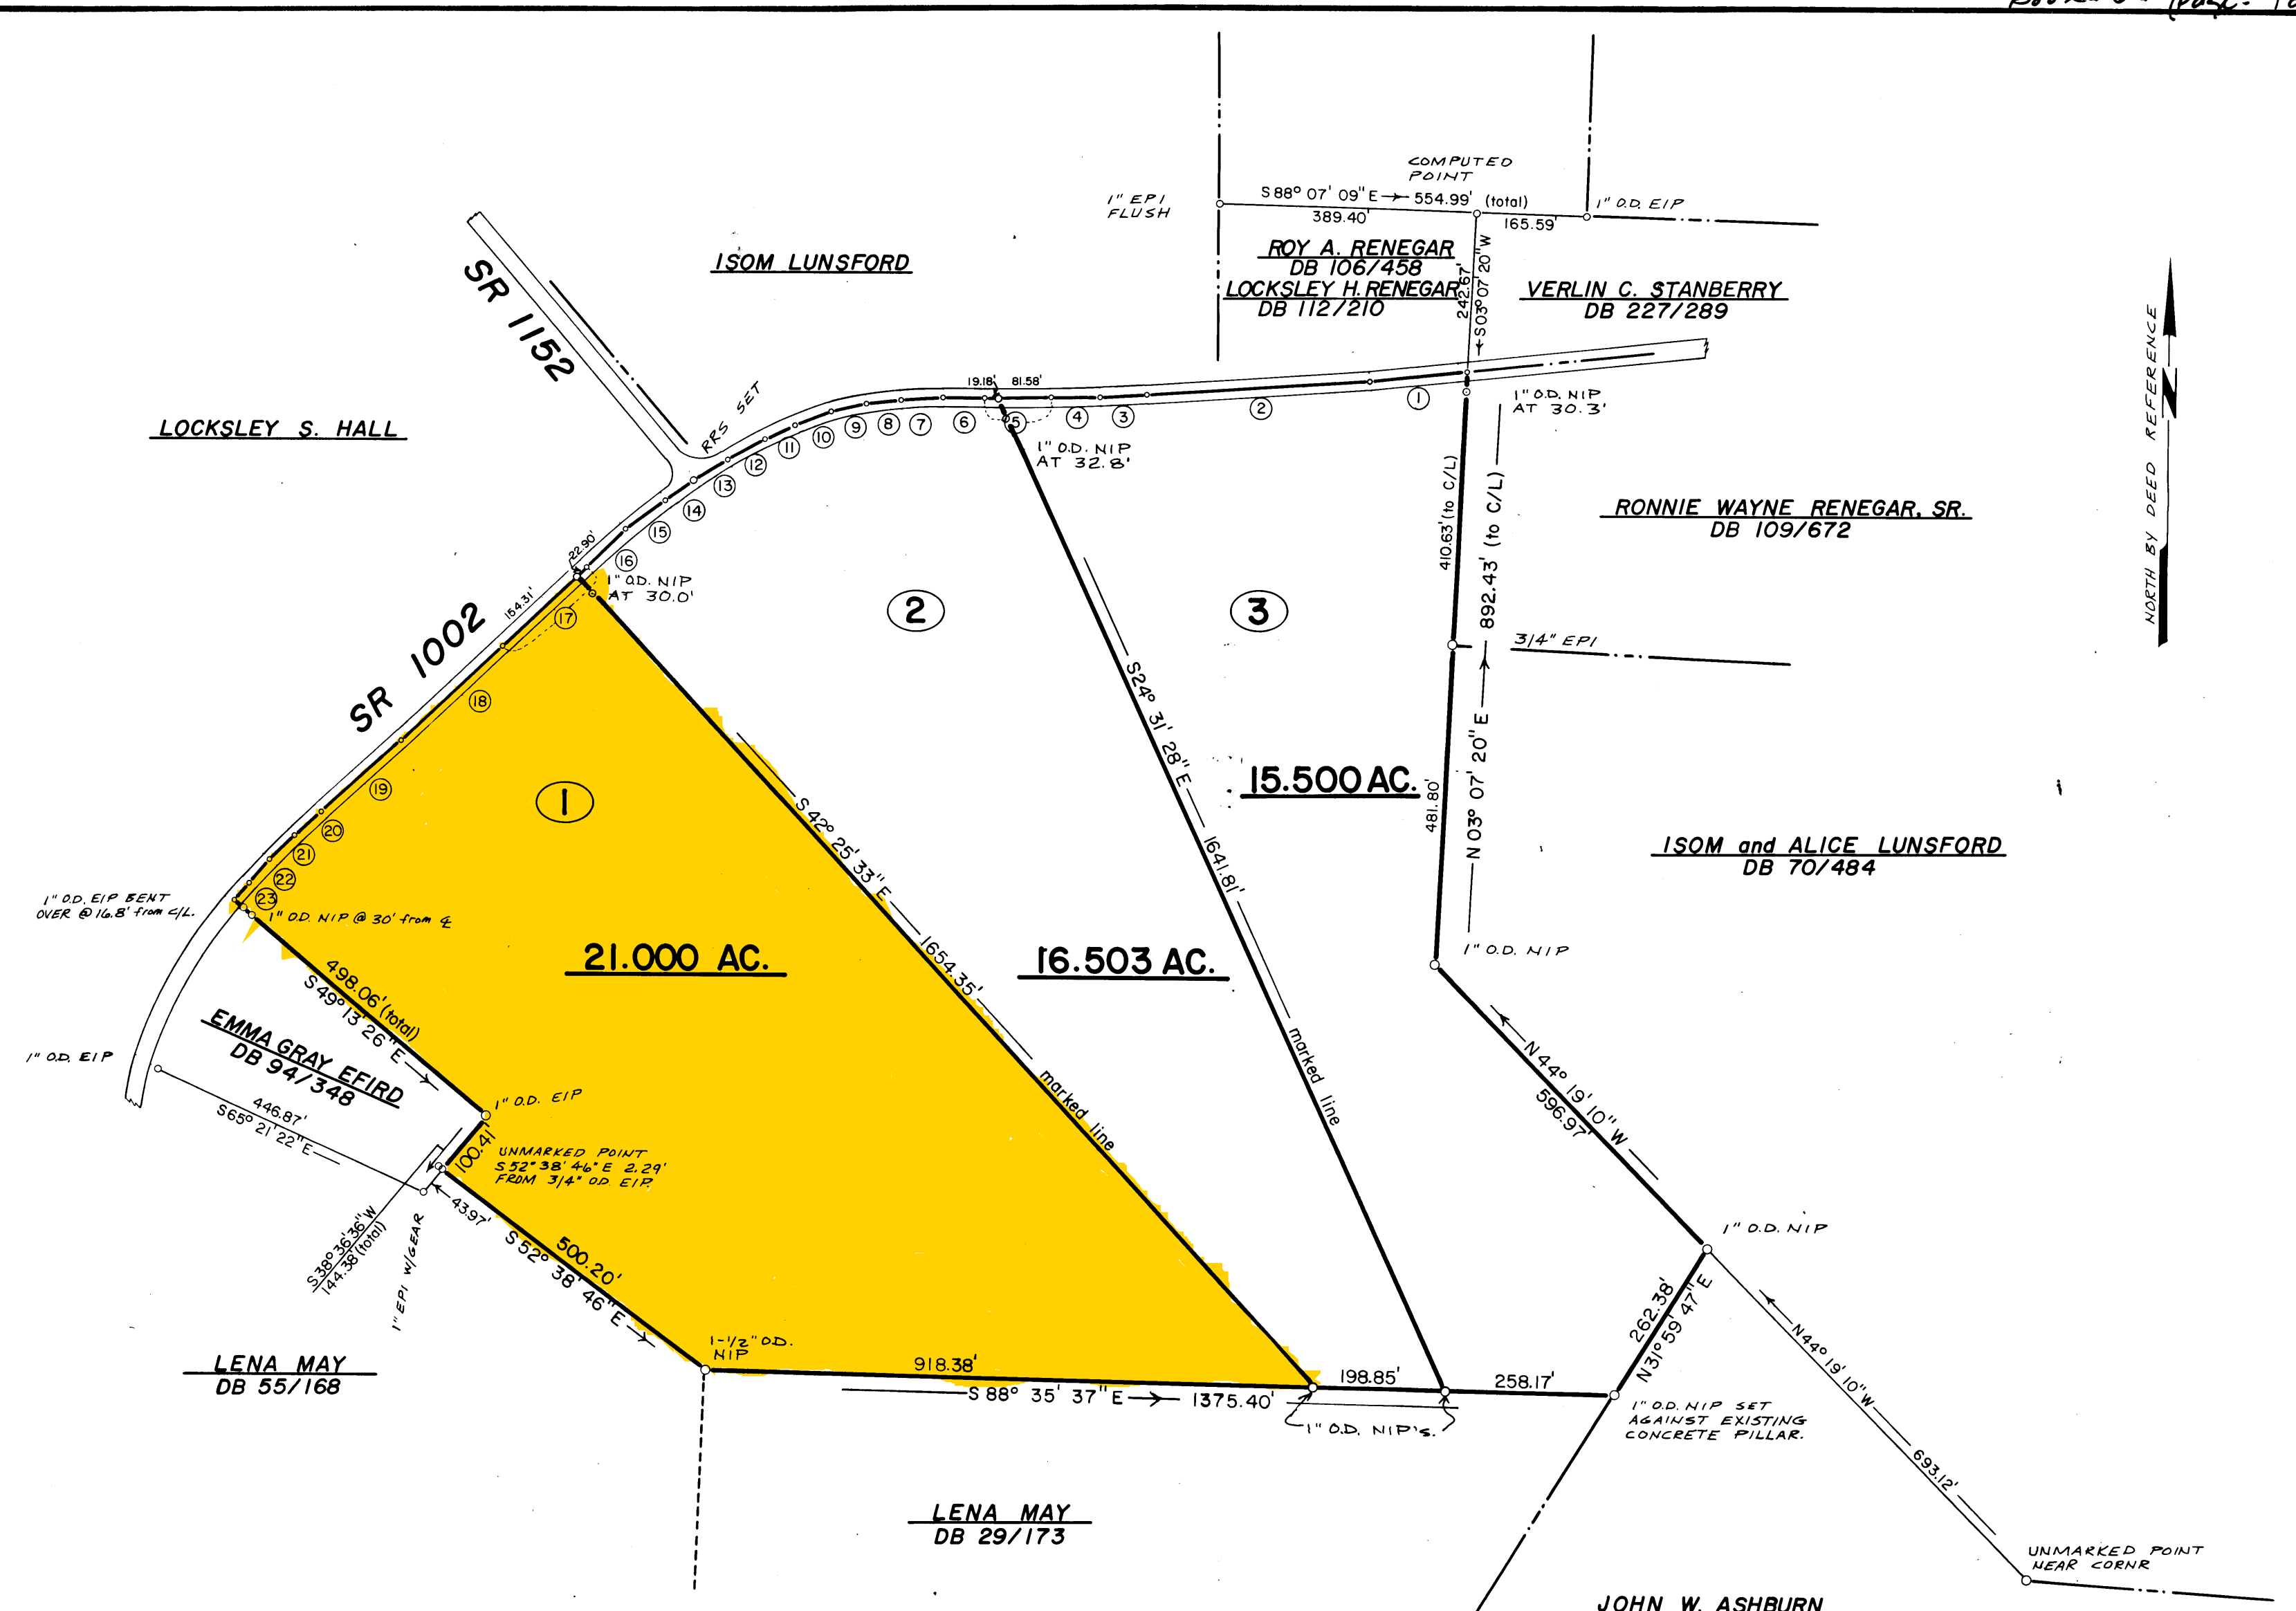

C/L	BRG.'s	DIST.'s
1	S 84-29-41 W	149.01'
2	S 86-31-32 W	336.65'
3	S 87-14-08 W	72.30'
4	S 88-38-18 W	72.01'
5	S 89-26-07 W	100.76'
6	S 89-21-19 W	60.91'
7	S 87-47-58 W	64.19'
8	S 83-42-48 W	54.70'
9	S 77-26-57 W	53.22'
10	S 70-10-03 W	59.44'
11	S 64-28-53 W	49.46'
12	S 61-41-23 W	62.51'
13	S 58-35-06 W	59.54'
14	S 55-12-22 W	51.09'
15	S 51-28-32 W	74.79'
16	S 48-05-13 W	79.64'
17	S 46-49-36 W	177.21'
18	S 46-48-35 W	207.70'
19	S 47-27-30 W	164.01'
20	S 46-53-46 W	53.97'
21	S 45-28-19 W	52.16'
22	S 43-03-16 W	46.00'
23	S 39-43-19 W	33.39'

TOTAL AREA = 53.003 AC.±

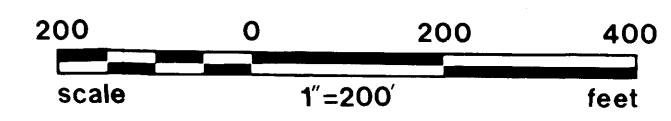

L	EIP	EXISTING IRON PIPE	P-K	MASONRY NAIL	EP	EDGE OF PAVEMENT
E	NIP	NEW IRON PIPE	N-B	NAIL AND CAP	CF	CURB FACE
G	EPI	EXISTING IRON PIN (or ROD)	X	CHISELED CROSS	PC	BEGINNING OF CURVE
E	NPI	NEW IRON PIN (or ROD)	O.D.	OUTSIDE DIAMETER	PT	END OF CURVE
N	C.M.	CONCRETE MONUMENT	P/L	PROPERTY LINE	R	RADIUS
D	G.M.	GRANITE MONUMENT	R/W	RIGHT-OF-WAY	Δ	CENTRAL ANGLE (DELTA)
	RRS	RAILROAD SPIKE	C/L	CENTERLINE	CH	CHORD

DEED REF. DB 55/167

REVISIONS		SADIE MAY ESTATE		SCALED COORDS = 80° 40' 24"; 34° 04' 41"	
TOWNSHIP: SOUTH LIBERTY		COUNTY: YADKIN		DATE: 03 MAY 85	
STATE: NORTH CAROLINA				SURVEYED BY: MKH, SPS	
ZONE:		TAX MAP:		DRAWN BY: MKH	
PARCEL:				CHECKED & CLOSURE BY: MKH	
SCALE				FIELD BOOK	
				DRAWING NO.	
				85D-0078	