

Plat of Survey

No pins were set per clients request.

William B. Heller, P.S. 1202, cellular: 620-245-8023, email: willyboskilly@yahoo.com

N. 1/4 Cor. Sec. 33, T17S-R3W

863 S. 9th Street, Salina, KS 67401

Found: 1/2" rebar & I.D. cap

2,634.06' (P.S.) 2,624.82' (cm)

589° 11' 18" W


Origin: W.B. Heller

N.E. Cor. Sec. 33, T17S-R3W

Found: 3/4" rebar

Origin: Forgy Surveying

P.O.B.

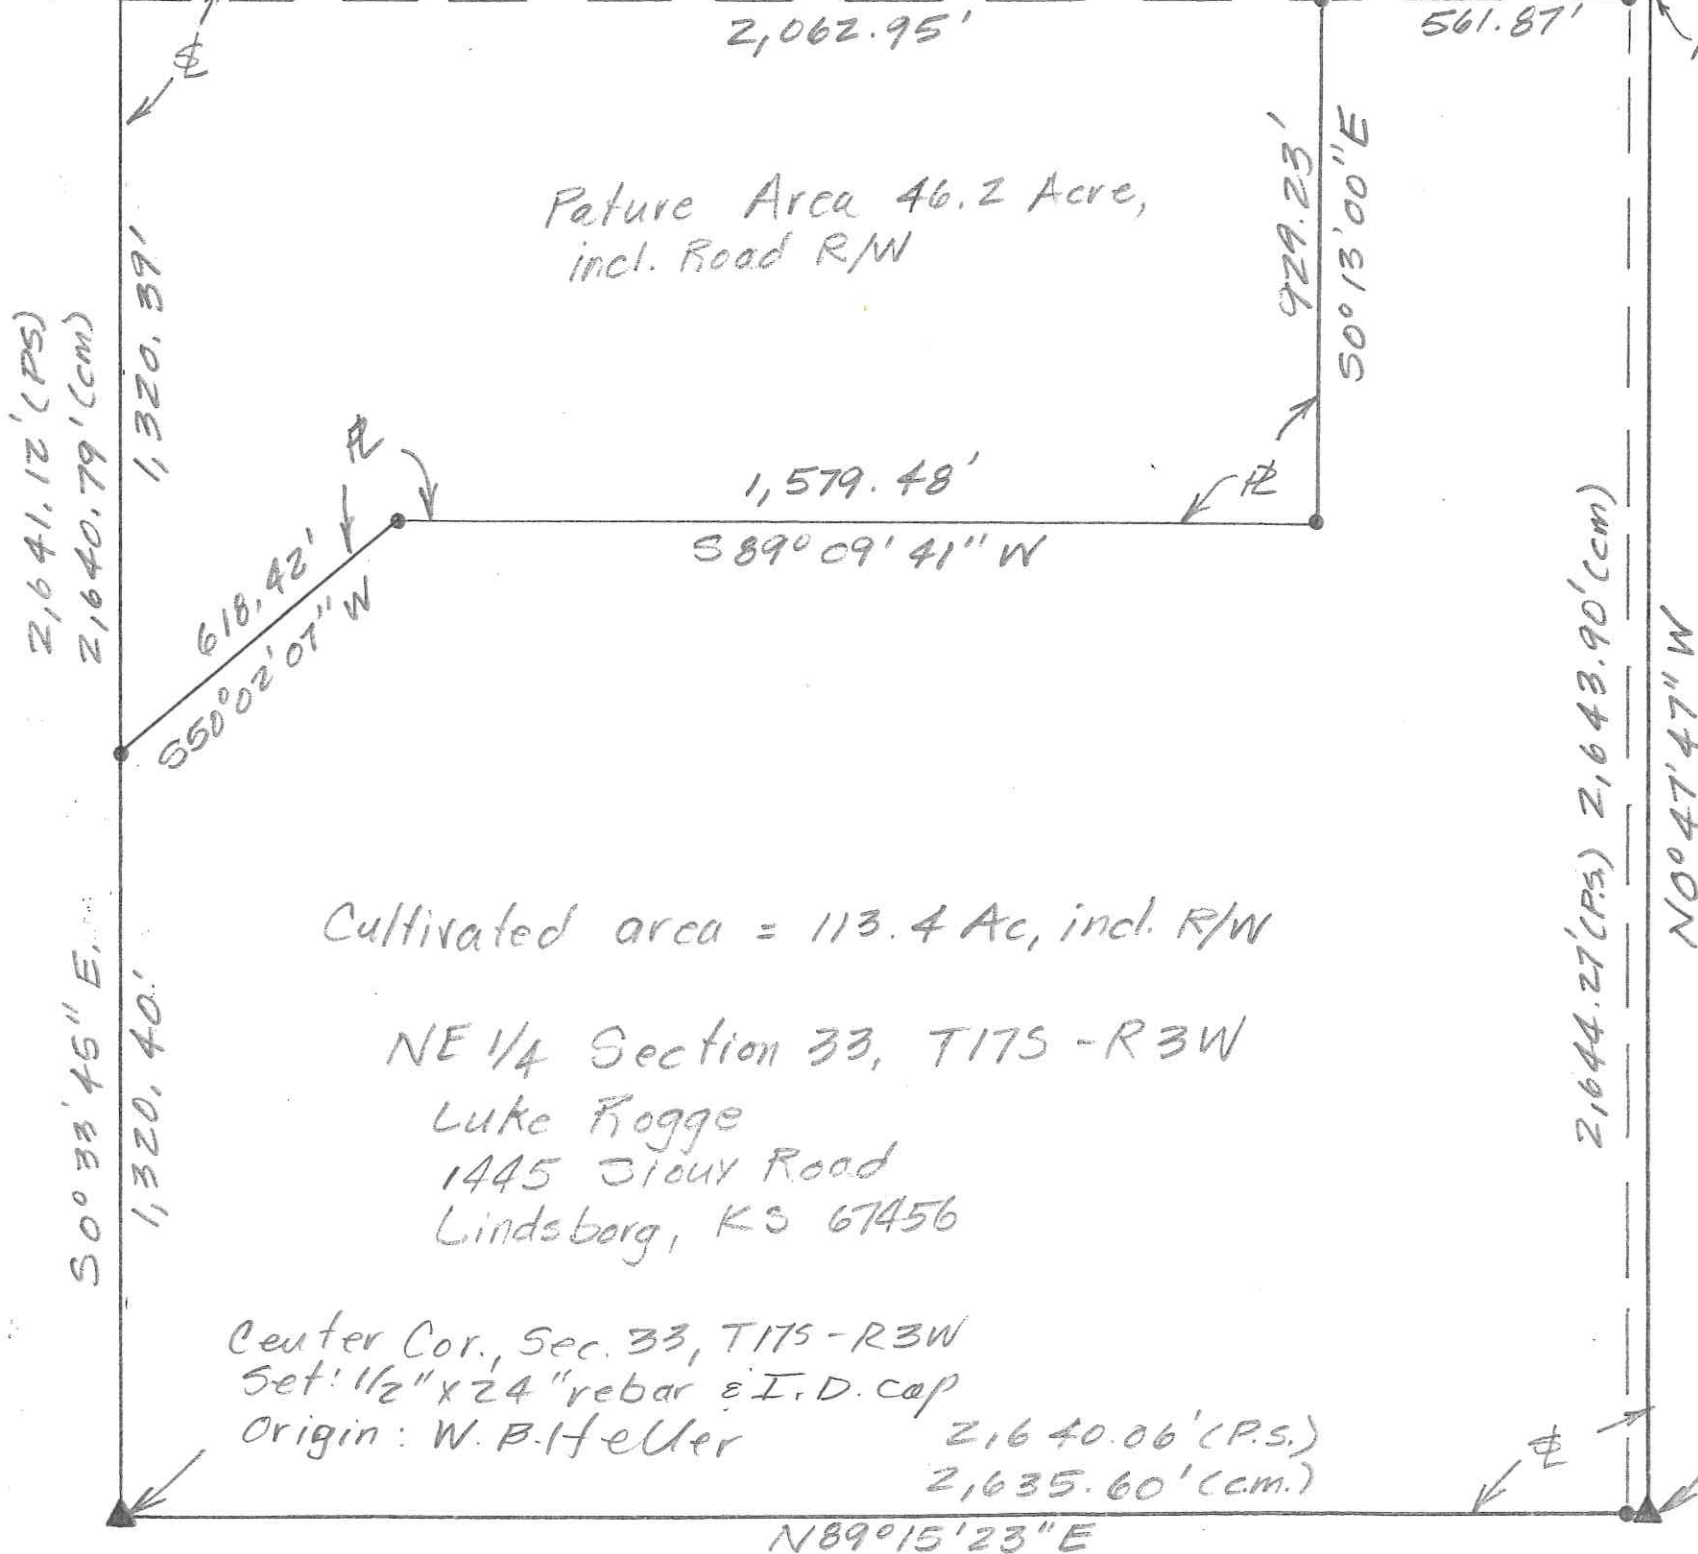

Scale: 1" = 330'

Legend

- ▲ = Section Corner Monument
- = 1/2" x 24" rebar & I.D. cap set
- P.O.B. = Point of Beginning
- ⊥ = Section Line
- ℙ = Property Line
- R/W = Public Road Right of Way
- (cm) = calculated-measured distance
- (P.S.) = previous survey

For: Luke Rogge
1445 Sioux Road
Lindsborg, KS 67456

Date: September 27, 2023

E. 1/4 Cor. Sec. 33, T17S-R3W
Found: 1/2" rebar and I.D. cap
Origin: W.B. Heller

Note: All distances are calculated measured distances
Note: Field work performed September 2023.
Note: Survey is located in The N.E. 1/4 of Section 33,
T17S-R3W of The 6th Principal Meridian,