


Cardinal Ridge

THAD ENGINEERING, INC. 200 ATLANTA DRIVE DUBLIN, OHIO 43017 PH: 614-887-1900 FAX: 614-887-2900 www.thad-engineering.com		THAD ENGINEERING, INC. 200 ATLANTA DRIVE DUBLIN, OHIO 43017 PH: 614-887-1900 FAX: 614-887-2900 www.thad-engineering.com	
Drawn by JCS/MAW	Checked by JCS/MAW	Drawn by JCS/MAW	Checked by JCS/MAW
Scale: 1" = 200'	Scale: 1" = 200'	Scale: 1" = 200'	Scale: 1" = 200'
C-03-0960		C-03-0960	
Cardinal Ridge Estates		Cardinal Ridge Estates	
Hampshire County, WV		Hampshire County, WV	
Revised Overall Plan		Revised Overall Plan	

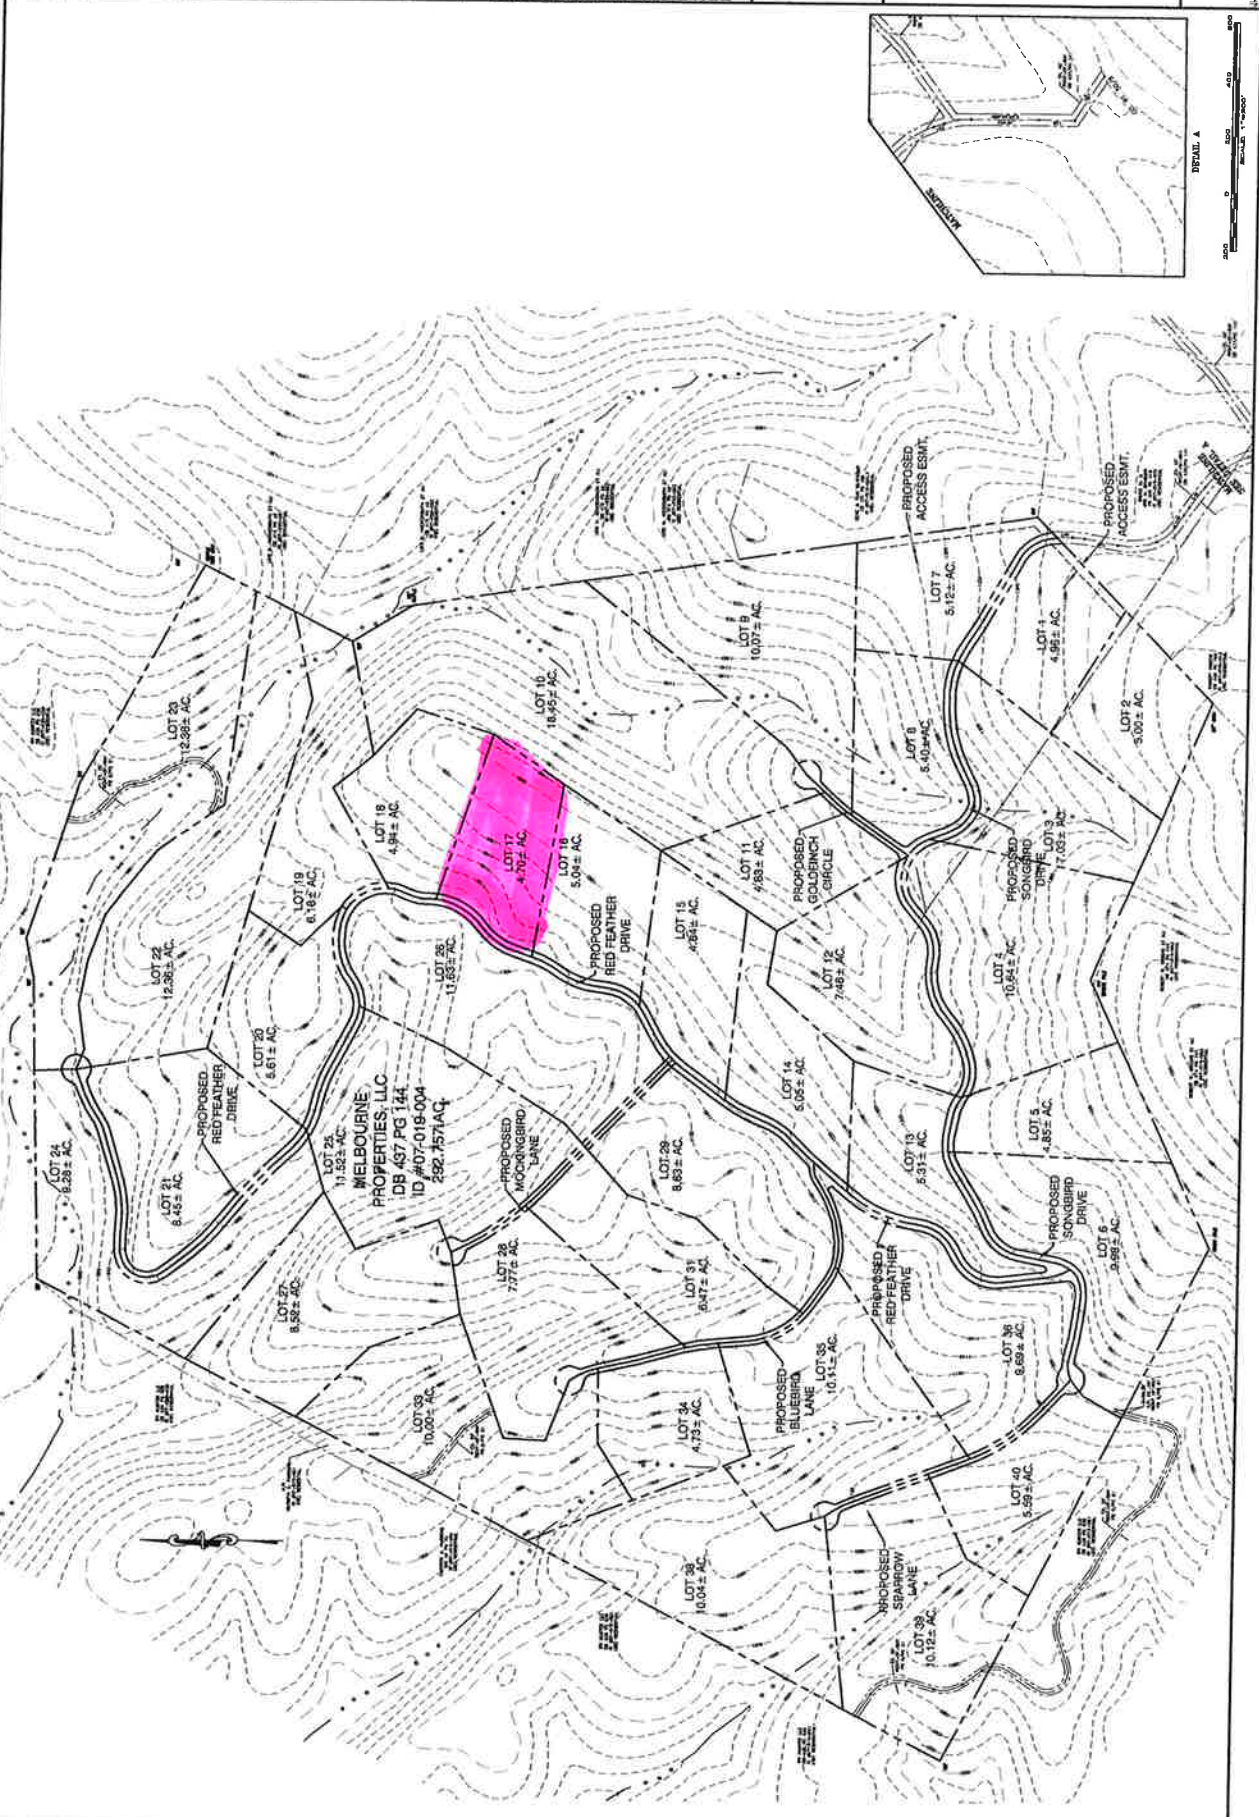

Drawing Number: C-3	Job No: 07-05-0173
------------------------	--------------------



