


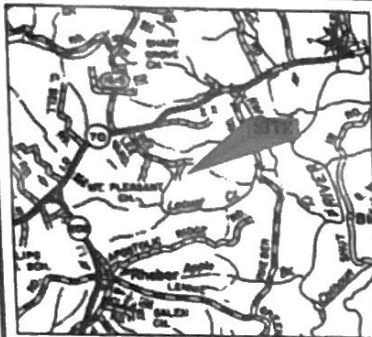

VICINITY MAP N.T.S.

SURVEY LEGEND

- = <SET THIS SURVEY> 1/2" REBAR WITH I.D. CAP (KY. LPLS 1953)
- ⊙ = FOUND 5/8" REBAR WITH I.D. CAP (KY. LPLS 1953)
- W/IPC = WITNESS IRON PIN & CAP
- = UNMARKED POINTS
- △ = FOUND MONUMENTS (AS NOTED)
- ⊖ = POWER POLES
- x — = EXISTING FENCE
- OH — = OVERHEAD POWER LINES
- wavy — = WATERCOURSE +/-
- WOODS = TREE LINE +/-
- FIELD = ADJOINER PROPERTY LINES +/-
- — — = PROPERTY LINES

SURVEY MAP

SURVEY TITLE
CASEY CIRCUIT COURT #2014-CI-00156 ORDER FOR SURVEY
REMAINDER SURVEY

CLIENT - CASEY CIRCUIT COURT &
CASEY COUNTY BANK

PARCEL ADDRESS - PVA 039-49C-3A 63 BEE LEE SPUR RD
THIS SURVEY COMPLIES WITH 201 KAR 18:150

CASEY COUNTY, KENTUCKY




RICHARD ALLAN MONTGOMERY
P.L.S. #1953 P.E. #12034
121 COUNTRYHILL RD., SUITE 8 LIBERTY, KY 42539
BUSINESS: (800) 787-8437 FAX: (606) 787-8437
ramses86@windstream.net

PROJECT: CASEY BANK 0013
SCALE: TOTAL AREA DATE DRAWN BY
1" = 100' 4.328 03-31 MARK
INCH=FEET AC. +/- 2015 WETHINGTON


SURVEY REFERENCE

THIS SURVEY IS REFERENCED TO A SURVEY
BY MYSELF FOR CHRISTOPHER LAY PROPERTY DIVISION
DATED 11-6-2000 SEE PC. 1 SLIDE 651

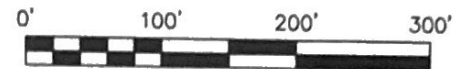

BEE LEE ROAD
CR#1800
15' TOTAL R/W
PER CASEY CO. ROAD DEPT.

3300' +/-
TO KY. HWY. #70

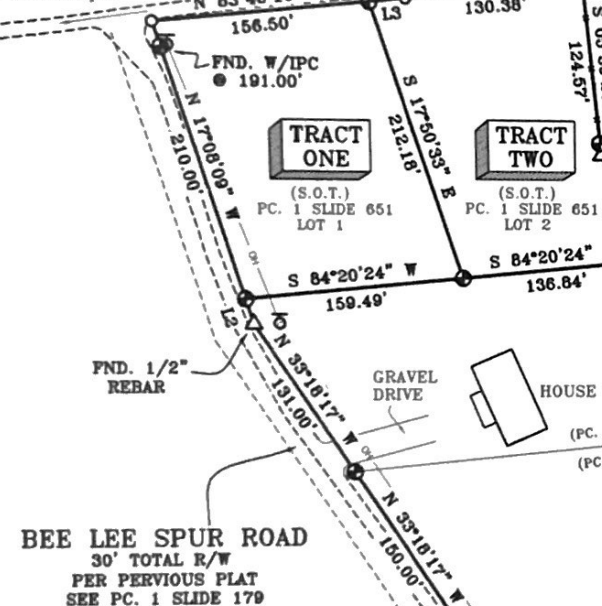

RICHARD & JOAN GEORGICK
DB. 241;P. 833

RICHARD & JOAN GEORGICK
DB. 242;P. 226

RICHARD & JOAN GEORGICK
DB. 241;P. 833

CHRISTOPHER LAY
DB. 169;P. 494

LINE	BEARING	DISTANCE
L1	S 70°39'05" E	56.22'
L2	N 17°08'10" W	19.05'
L3	N 83°45'10" E	26.35'
L4	S 22°42'24" E	84.96'
L5	S 22°42'24" E	107.32'
L6	S 78°46'30" E	120.06'
L7	N 70°03'55" E	107.57'

STATE OF KENTUCKY/COUNTY OF CASEY/SCOT
I, CASEY DAVIS, CLERK IN AND FOR THE ABOVE MENTIONED STATE AND COUNTY, DO HEREBY CERTIFY
THAT THE FOREGOING INSTRUMENT OF WRITING WAS THIS 08 DAY OF APRIL, 2015, AT 10:15 A.M.
LODGED FOR RECORD WHEREUPON THE SAME WITH THE FOREGOING AND THIS CERTIFICATE HAVE BEEN RECORDED
IN MY OFFICE IN PC. 1 SLIDE 885 A GIVEN UNDER MY HAND THIS 08 DAY OF APRIL
2015.

CASEY DAVIS *Casey Davis* CC BY *Christopher Lay* DC.

RECORD TITLE FOR SURVEY

See deed book 286 page 176
Grantor TABITHA BUTLER
Grantee JOSHUA RAY BUTLER
dated DEC. 8, 2009
recorded in office of clerk of
CASEY county Kentucky.

SEE ALSO DB. 262;P. 574
CHRISTOPHER LAY ET.UX. TO
JOSHUA RAY BUTLER ET.UX.

TRACT SUMMARY

TRACT NAME	ACREAGE
TRACT 1 (P-1 T-1 S.O.T.)	0.750
TRACT 2 (P-1 T-2 S.O.T.)	0.661
TRACT 3 (REMAINDER P-1 T-3 & P-2 S.O.T.)	2.917
TOTAL AREA	4.328

STATE OF KENTUCKY
RICHARD
ALLAN
MONTGOMERY
#1953
LICENSED
PROFESSIONAL
LAND SURVEYOR

SURVEYORS CERTIFICATE

I do hereby certify this to be
a true and accurate plat of a
survey by me on the date shown.
The monuments have been placed
or found as noted. The method of
surveying was random traverse
with side shots. The unadjusted
precision ratio was 1:8506.
The bearings and distances shown
hereon have not been adjusted for
closure. This is a rural survey.

RICHARD ALLAN MONTGOMERY
PLS #1953 RPE #12034
04-08-2015
DATE

2015 APR - 8 AM 10:21

RECEIVED
CASEY COUNTY CLERK