


DEPARTMENT OF TRANSPORTATION DIVISION OF HIGHWAYS PROPOSED SUBDIVISION ROAD CONSTRUCTION STANDARDS CERTIFICATION APPROVED <i>R. M. Bradshaw</i> DISTRICT ENGINEER DATE <i>4-23-81</i> NORTH CAROLINA - YADKIN COUNTY	FINAL SUBDIVISION PLAT APPROVAL This is to certify that this plat meets the recording requirements of the Subdivision Regulations for <u>YADKIN COUNTY</u> and, if applicable, that a certificate of approval has been issued by the Division of Highways pursuant to Article 7, Chapter 138 of the General Statutes, State of North Carolina. This the _____ day of _____, 19____ DIRECTOR OF PLANNING	I, HARRIS B. GUPTON certify that this map was drawn from <u>(an actual survey made by me)</u> (deed description recorded in Book _____, Page _____, etc.); that the error of closure as calculated by latitudes and departures is <u>1:10000</u> ; that the boundaries not surveyed are shown as broken lines plotted from information found in Book _____, Page _____; that this map was prepared in accordance with G.S. 47-30 as amended. Witness my hand and seal this <u>5TH</u> day of <u>MARCH</u> , 19 <u>81</u> . (Surveyor's Seal) <i>Harris B. Gupton</i> NORTH CAROLINA - FORSYTH COUNTY OFFICIAL SEAL HARRIS BAKER GUPTON L-1845 SURVEYOR	I, NED C. SKIDMORE Register of Deeds Notary Public or Clerk of Superior Court of Forsyth County N. C. do certify that <u>HARRIS B. GUPTON</u> NAME OF ENGINEER OR SURVEYOR personally appeared before me this day and acknowledged the due execution of the foregoing certificate. Witness my hand and notarial seal this <u>5TH</u> day of <u>MARCH</u> , 19 <u>81</u> . (Seal) <i>Ned C. Skidmore</i> SIGNATURE AND TITLE My commission expires <u>MARCH 25, 1983</u> NORTH CAROLINA - FORSYTH COUNTY OFFICIAL SEAL NED C. SKIDMORE NOTARY PUBLIC-NORTH CAROLINA COUNTY OF FORSYTH My Commission Expires March 25, 1983	The foregoing certificate (HERE GIVE NAME) _____ AND OFFICIAL TITLE OF THE OFFICER SIGNING _____ is certified to be correct. This day of _____, 19____. Probate fee 50c paid. _____ Register of Deeds by _____ DEPUTY - ASSISTANT	Filed for registration at _____ o'clock _____ M. _____ 19____ and recorded in Plat Book _____, Page _____. Filing Fee Paid _____ by _____ Register of Deeds DEPUTY - ASSISTANT
---	---	---	---	---	---

THE CONTENTS OF THIS PLAT ARE IN ALL RESPECTS CORRECT TO THE BEST OF MY KNOWLEDGE AND BELIEF.
SWORN AN SUBSCRIBED TO BEFORE ME THIS 5TH DAY OF MARCH 1981
Harris B. Gupton
My Commission Expires MARCH 25, 1981
OFFICIAL SEAL
NED C. SKIDMORE
NOTARY PUBLIC-NORTH CAROLINA
COUNTY OF FORSYTH
My Commission Expires March 25, 1983

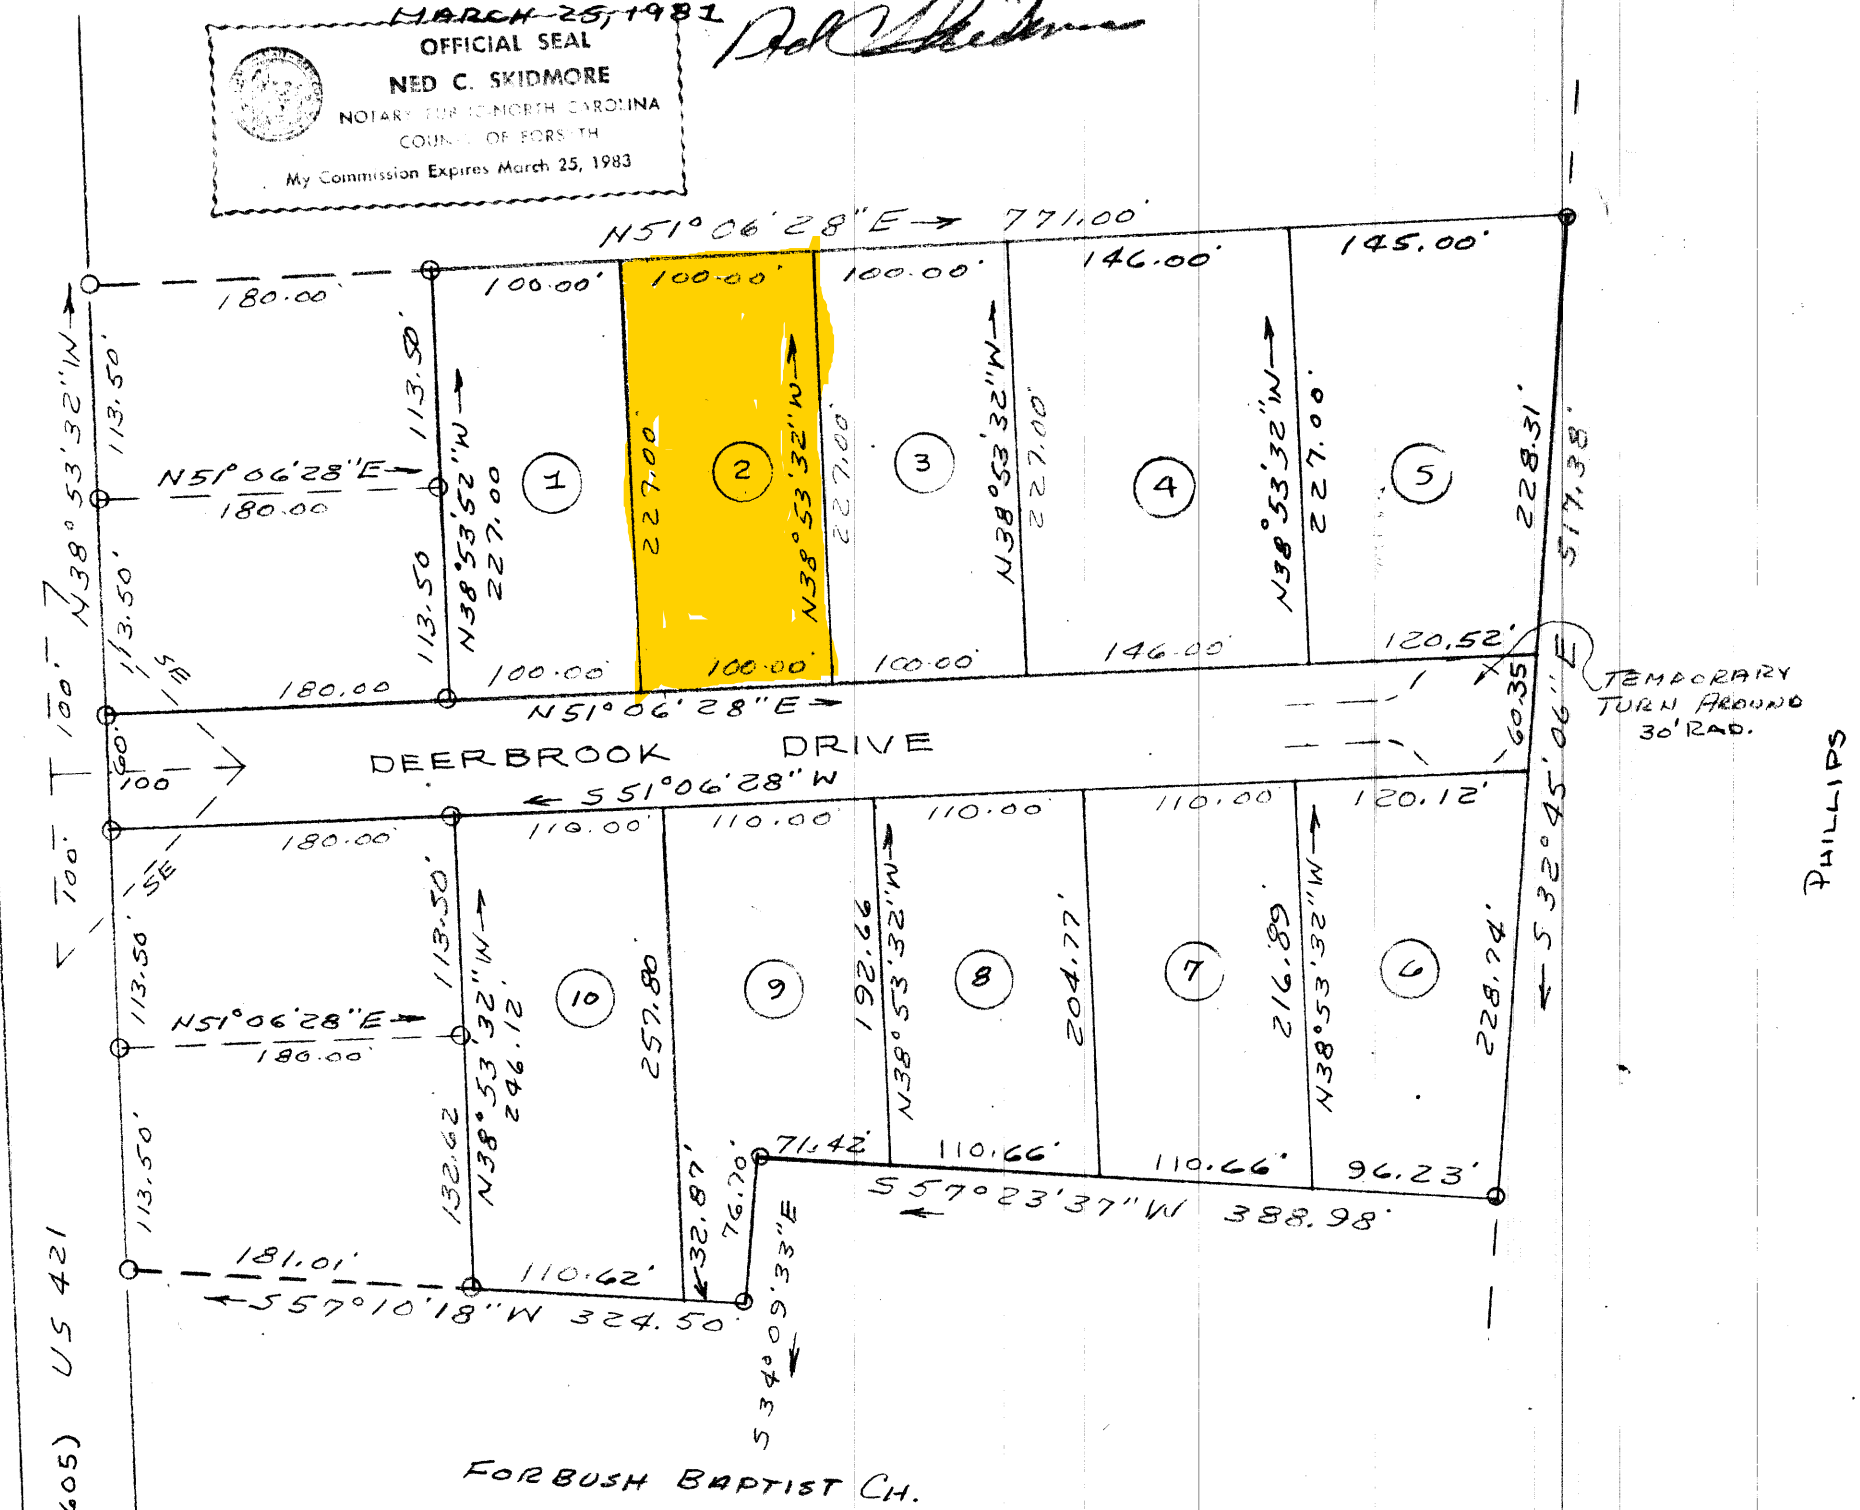

DEERBROOK
OWNER SHUGART ENTERPRISES INC. DEVELOPER
PART OF BRUCE DAVIS ESTATE
FORBUSH TOWNSHIP
YADKIN COUNTY, N.C.
DB 107 PG 496

STATE OF NORTH CAROLINA, COUNTY OF YADKIN.
The foregoing certificate(s) of Ned C. Skidmore Notary Public Notaries Public, is (are) certified to be correct. This instrument was presented for registration this 23rd day of April, 1981 at 4:24 A.M., P.M., and duly recorded in the office of the Register of Deeds of Yadkin County, North Carolina in Book _____, Page _____.
This the 23rd day of _____, A.D. 1981
Billie N. Renegar
REGISTER OF DEEDS

GUPTON-SKIDMORE ASSOCIATES
141 N. GREEN ST.
WINSTON-SALEM, N.C.
ENGINEERS - PLANNERS - SURVEYORS
JOB No. 2676-80-C