

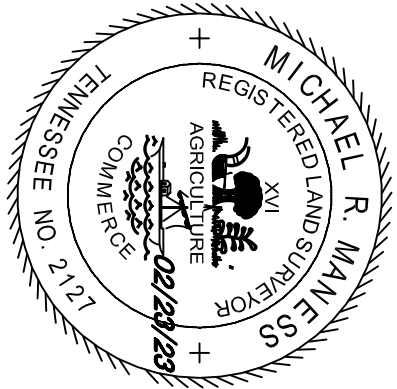
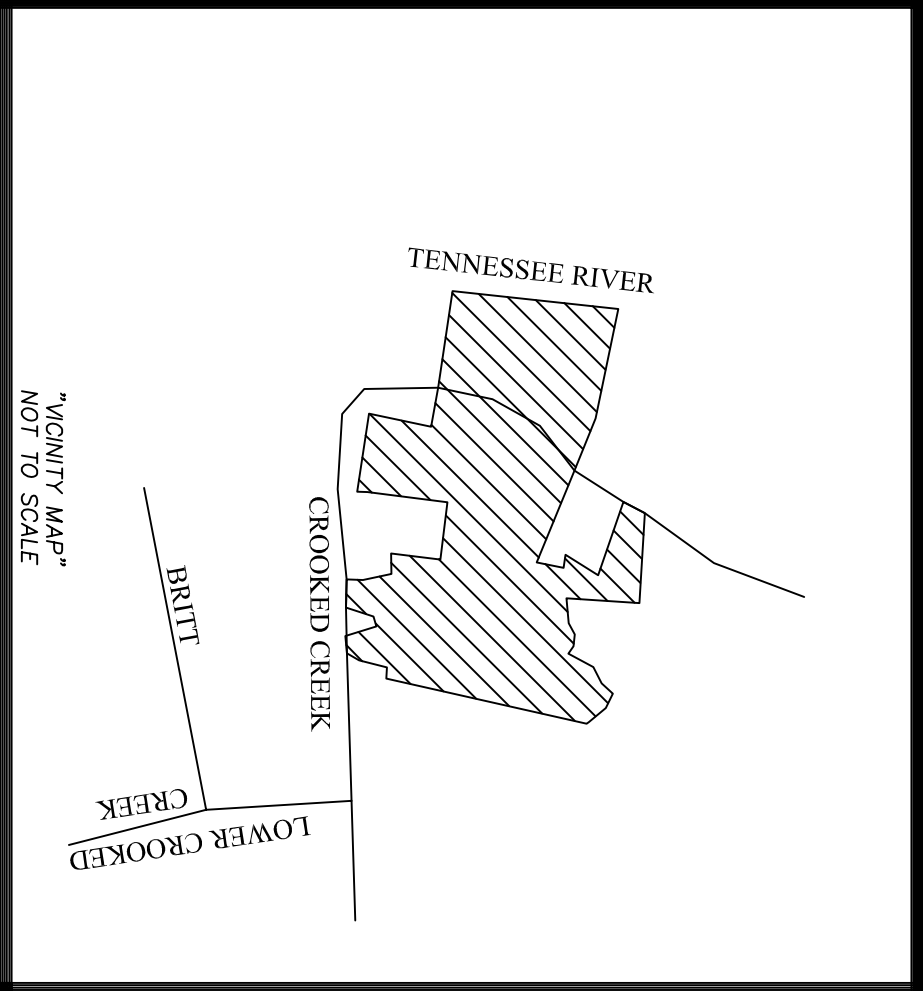
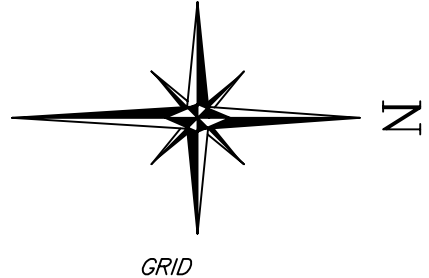


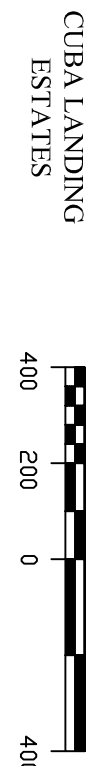

- GLOBAL POSITIONING SYSTEM NOTES:
1. For boundary and topographic (if applicable) aspects of this survey, RTK GPS positional data was observed on/between the dates of 2-13-2023 – 2-20-2023.
 2. TOPCON HiPER V DUAL FREQUENCY RECEIVERS WERE USED.
 3. Datum/EPOCH: NAD83(2011) Epoch 2010.00
 4. Published/Fixed Control Used: NONE
 5. Geoid Height/Geoid: 494.18
 6. Combined Scale Factor: 0.99994521
 7. Positional accuracy of the GPS vectors does not exceed:
Horizontal 0.06' — Vertical 0.08'

NOTES

- 1) IRON PINS SET ON ALL CORNERS UNLESS NOTED OTHERWISE.
- 2) THIS SURVEY WAS PERFORMED WITHOUT THE BENEFIT OF A TITLE EXAMINATION OR ABSTRACT OF TITLE. THEREFORE, EXCEPT AS SPECIFICALLY NOTED, THIS SURVEY IS NOT TO BE CONSIDERED AS NOT SUPPORT TO REFLECT ANY OF THE FOLLOWING WHICH MAY BE APPLICABLE TO THE SUBJECT REAL ESTATE: EASEMENTS, OTHER THAN THOSE THAT WERE VISIBLE AT THE TIME OF THE MAKING OF THIS SURVEY, INCLUDING EASEMENTS, RIGHTS OF WAY, EASEMENTS, SUBDIVISION REGULATIONS, ZONING OR ANY OTHER LANDUSE REGULATIONS, AND/OR OTHER FACTS THAT AN ACCURATE AND CURRENT FIELD SEARCH MAY DISCLOSE.
- 3) THIS SURVEY SETTER HAS ADVISED OF PRACTICE FOR A PROPERTY BOUNDARY SURVEY AND IS VALID ONLY IF THIS PRINT HAS THE ORIGINAL SEAL AND SIGNATURE OF THE SURVEYOR, AND/OR EXISTING LAND OWNER OF THE TRACT BE MEASURING INSTITUTION. IT IS NOT TRANSFERABLE TO ANY ADDITIONAL INSTITUTION OR SUBSEQUENT OWNER.

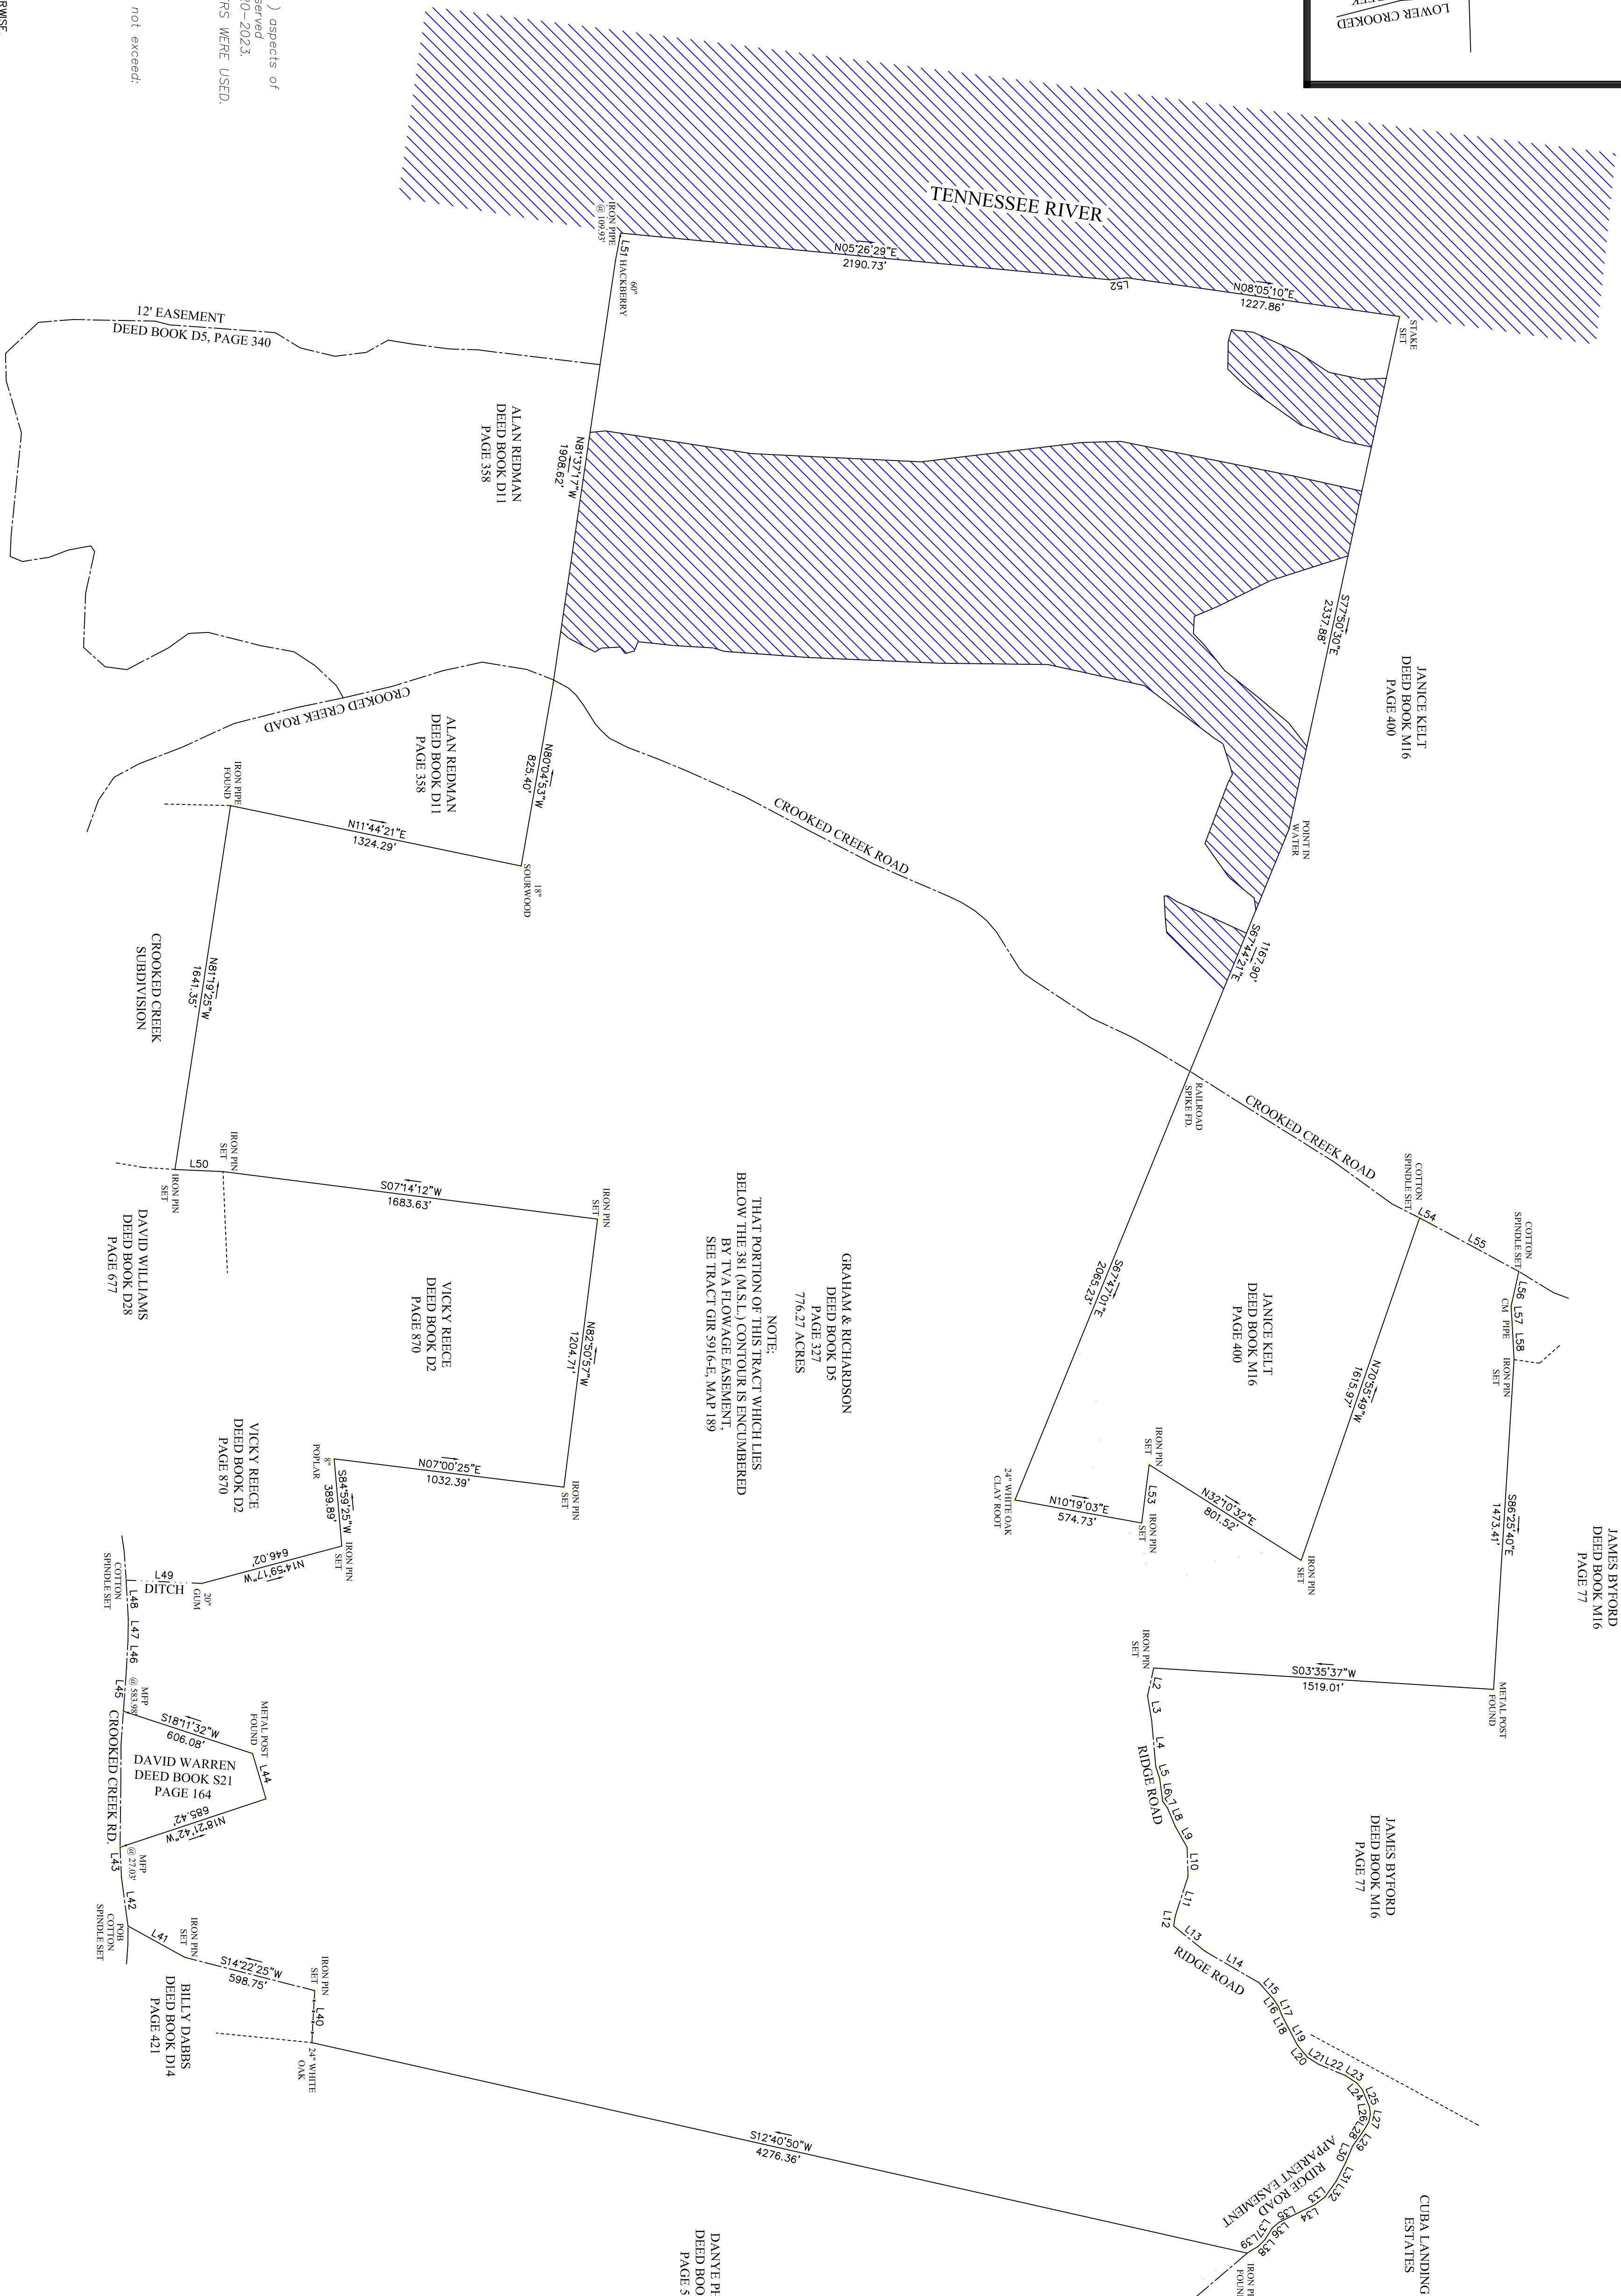

IRON PIN SET AT ALL PROPERTY CORNERS WITH 1/2 INCH REBAR PLASTIC CAP UNLESS OTHERWISE NOTED.

LINE	LENGTH	BEARING
L1	153.24	N80°35'55"E
L2	112.24	N80°35'55"E
L3	204.44	N84°58'18"E
L4	56.16	N71°51'42"E
L5	103.41	N88°25'15"E
L6	32.24	N88°25'15"E
L7	31.94	N65°58'45"E
L8	106.11	N60°34'25"E
L9	183.58	N88°25'32"E
L10	187.14	S72°16'43"E
L11	121.11	S72°16'43"E
L12	176.24	N38°55'59"E
L13	282.91	N30°19'22"E
L14	682.91	N30°19'22"E
L15	95.33	N48°28'48"E
L16	40.61	N55°39'08"E
L17	32.24	N62°32'38"E
L18	64.44	N62°32'38"E
L19	66.10	N62°40'48"E
L20	68.87	N50°19'01"E
L21	57.48	N32°41'31"E
L22	107.47	N32°41'31"E
L23	114.82	N53°13'31"E
L24	39.74	N50°10'17"E
L25	83.13	N67°56'44"E
L26	32.32	N82°20'31"E
L27	32.32	N82°20'31"E
L28	45.91	S38°35'52"E
L29	82.68	S34°00'22"E
L30	81.30	S67°33'26"E
L31	89.57	S83°06'02"E
L32	56.72	S34°40'30"E
L33	87.82	S26°33'18"E
L34	87.82	S26°33'18"E
L35	99.89	S26°11'25"E
L36	39.40	S40°01'54"E
L37	43.06	S45°03'37"E
L38	57.01	S31°34'22"E
L39	57.01	S31°34'22"E
L40	232.15	N86°52'26"W
L41	288.69	S58°54'52"W
L42	132.24	S58°54'52"W
L43	133.02	S87°30'08"W
L44	210.71	S73°26'51"W
L45	194.17	N85°57'02"W
L46	122.26	N86°57'11"W
L47	174.98	S86°54'45"W
L48	337.98	N02°31'56"E
L49	337.98	N02°31'56"E
L50	214.47	S02°31'58"W
L51	123.70	N78°55'31"W
L52	262.46	N82°40'23"W
L53	49.68	N27°38'26"E
L54	453.34	N28°25'46"E
L55	158.98	S77°17'39"E
L56	153.00	N85°45'59"E

I hereby certify that this survey was done in compliance with the current Tennessee Minimum Standards of Practice. That it is a category II survey and the ratio of precision of the undisturbed survey is 1:7500 as shown hereon.

DRAWN BY: M.MANESS	SCALE: 1"=400'
DATE: 2-23-23	TAX MAP ID: 11-1-00
FILENAME: 68-11-1	DISTRICT: FOURTH
DRAWING # 048.23	COUNTY: PERRY