


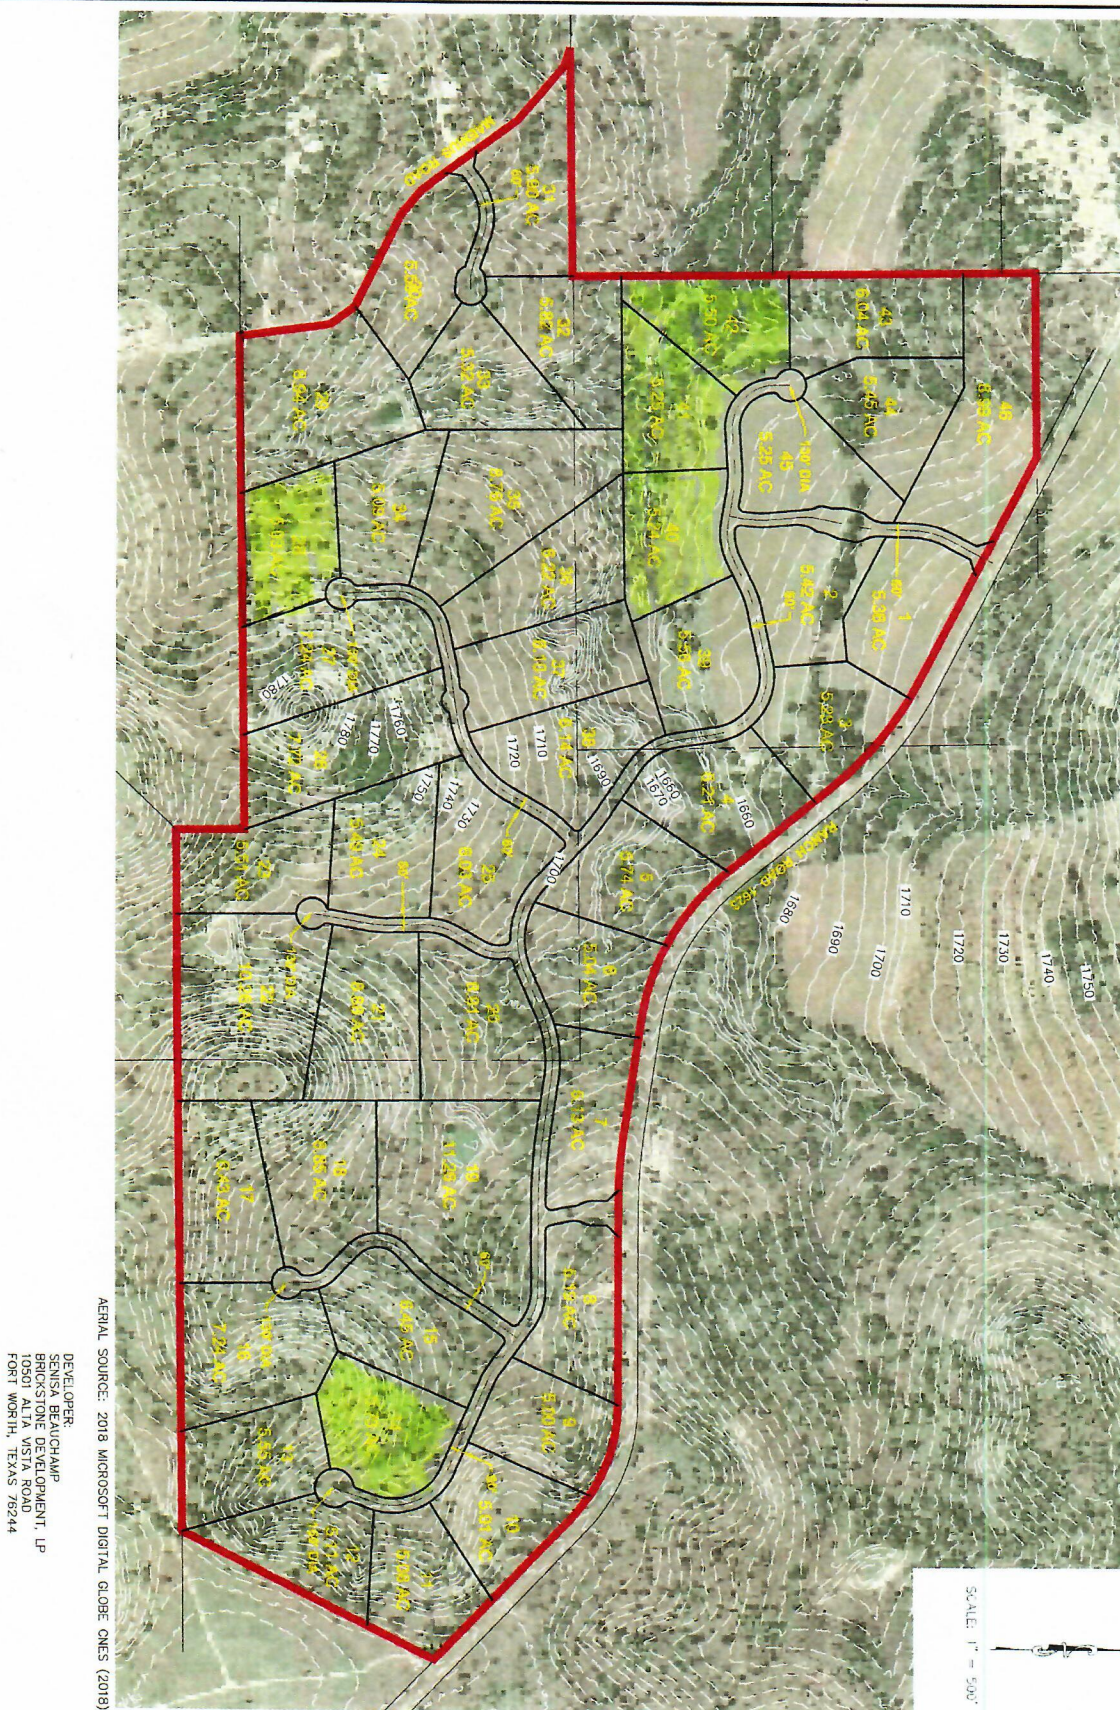

AERIAL SOURCE: 2018 MICROSOFT DIGITAL GLOBE ONES (2018)

DEVELOPER:
SUNBELT CHAMP
BRICKSTONE DEVELOPMENT, LP
10501 ALTA VISTA ROAD
FORT WORTH, TEXAS 76244

303 ALBERT SUBDIVISION
BLANCO COUNTY, TEXAS

MASTER DEVELOPMENT PLAN

COURSEN-KOEHLER
ENGINEERING & ASSOCIATES
a division of **Westwood**

1716 Dry Creek Way, Suite 110 • San Antonio, Texas 78209
Tel: 210.265.5300 • Fax: 210.855.5930
TBPE Firm No. F-11755 • TSPS Firm No. 10194054
www.westwoodps.com

JOB NO.: 20211100
DATE: DEC 12, 2018
DRAWN: JRR
REVISIONS:

1 OF 1