


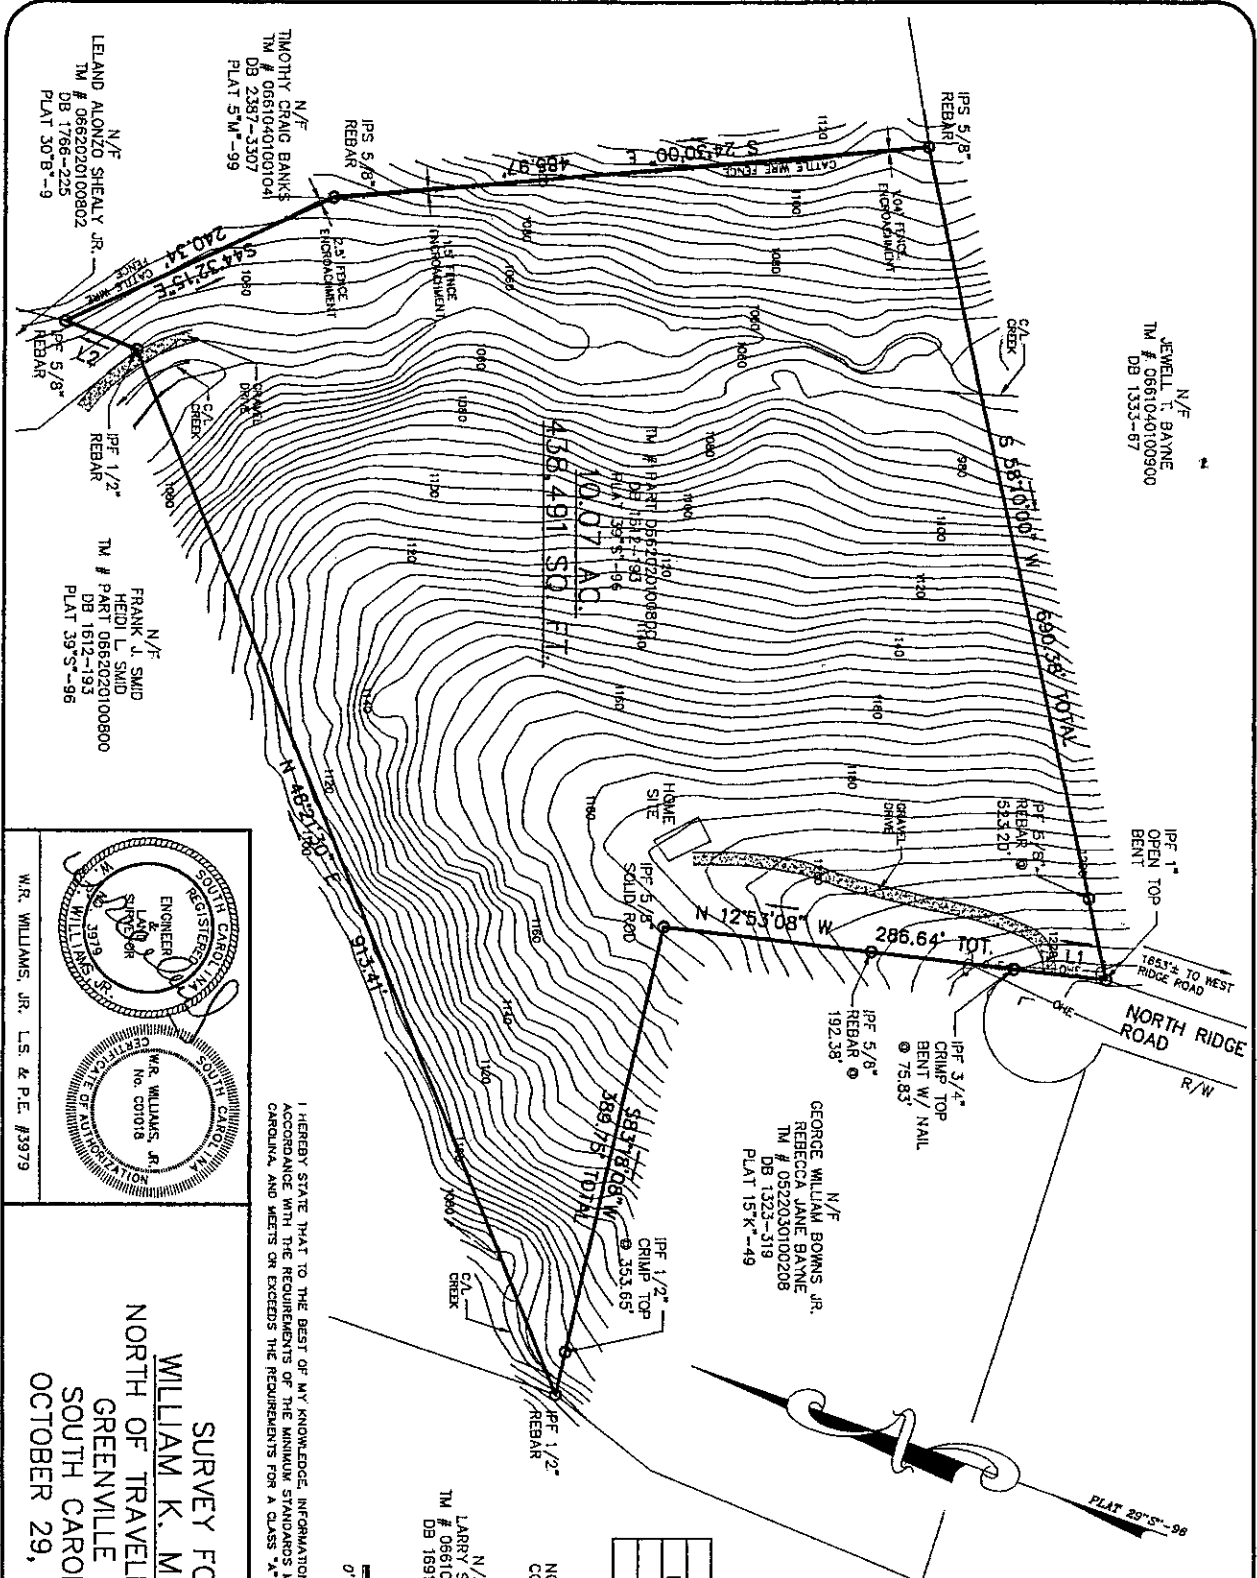


N/F
JEWELL T. BAYNE
TM # 0661040100900
DB 1333-87

N/F
GEORGE WILLIAM BOWNS, JR.
REBECCA JANE BAYNE
TM # 0522030100208
DB 1323-319
PLAT 15K-49

N/F
LARRY SCHMID
TM # 0661020100903
DB 1691-752

N/F
LELAND ALONZO SHEALY, JR.
TM # 0662020100802
DB 1766-225
PLAT 30B-9


N/F
FRANK J. SMID
HEIDI L. SMID
TM # 0662020100800
DB 1612-193
PLAT 39S-96

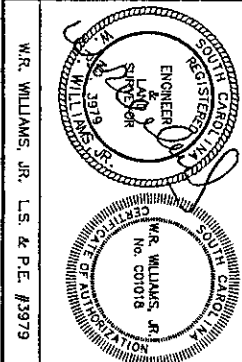

SURVEY FOR
WILLIAM K. MEAKIN
NORTH OF TRAVELERS REST
GREENVILLE CO.
SOUTH CAROLINA
OCTOBER 29, 2014

W.R. WILLIAMS, JR.
ENGR./SURVEYOR, INC.
15 S. MAIN STREET
TRAVELERS REST, S.C.
29690
(864) 834-7955

I HEREBY STATE THAT TO THE BEST OF MY KNOWLEDGE, INFORMATION AND BELIEF, THE SURVEY SHOWN HEREON WAS MADE IN ACCORDANCE WITH THE REQUIREMENTS OF THE MINIMUM STANDARDS MANUAL FOR THE PRACTICE OF LAND SURVEYING IN SOUTH CAROLINA, AND MEETS OR EXCEEDS THE REQUIREMENTS FOR A CLASS "A" SURVEY AS SPECIFIED THEREIN.

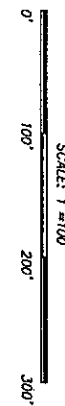

NOTE:
CONTOURS TAKEN FROM GREENVILLE COUNTY GIS

LINE TABLE		
LINE	LENGTH	BEARING
L1	75.83'	N 130° 50' W
L2	62.95'	N 01° 52' 30" E

LEGEND

- IPS IRON PIN SET
- IPF IRON PIN FOUND
- X— R/W RIGHT-OF-WAY
- X— FENCE
- X— POWER POLE
- X— OVERHEAD ELECTRIC LINE

