


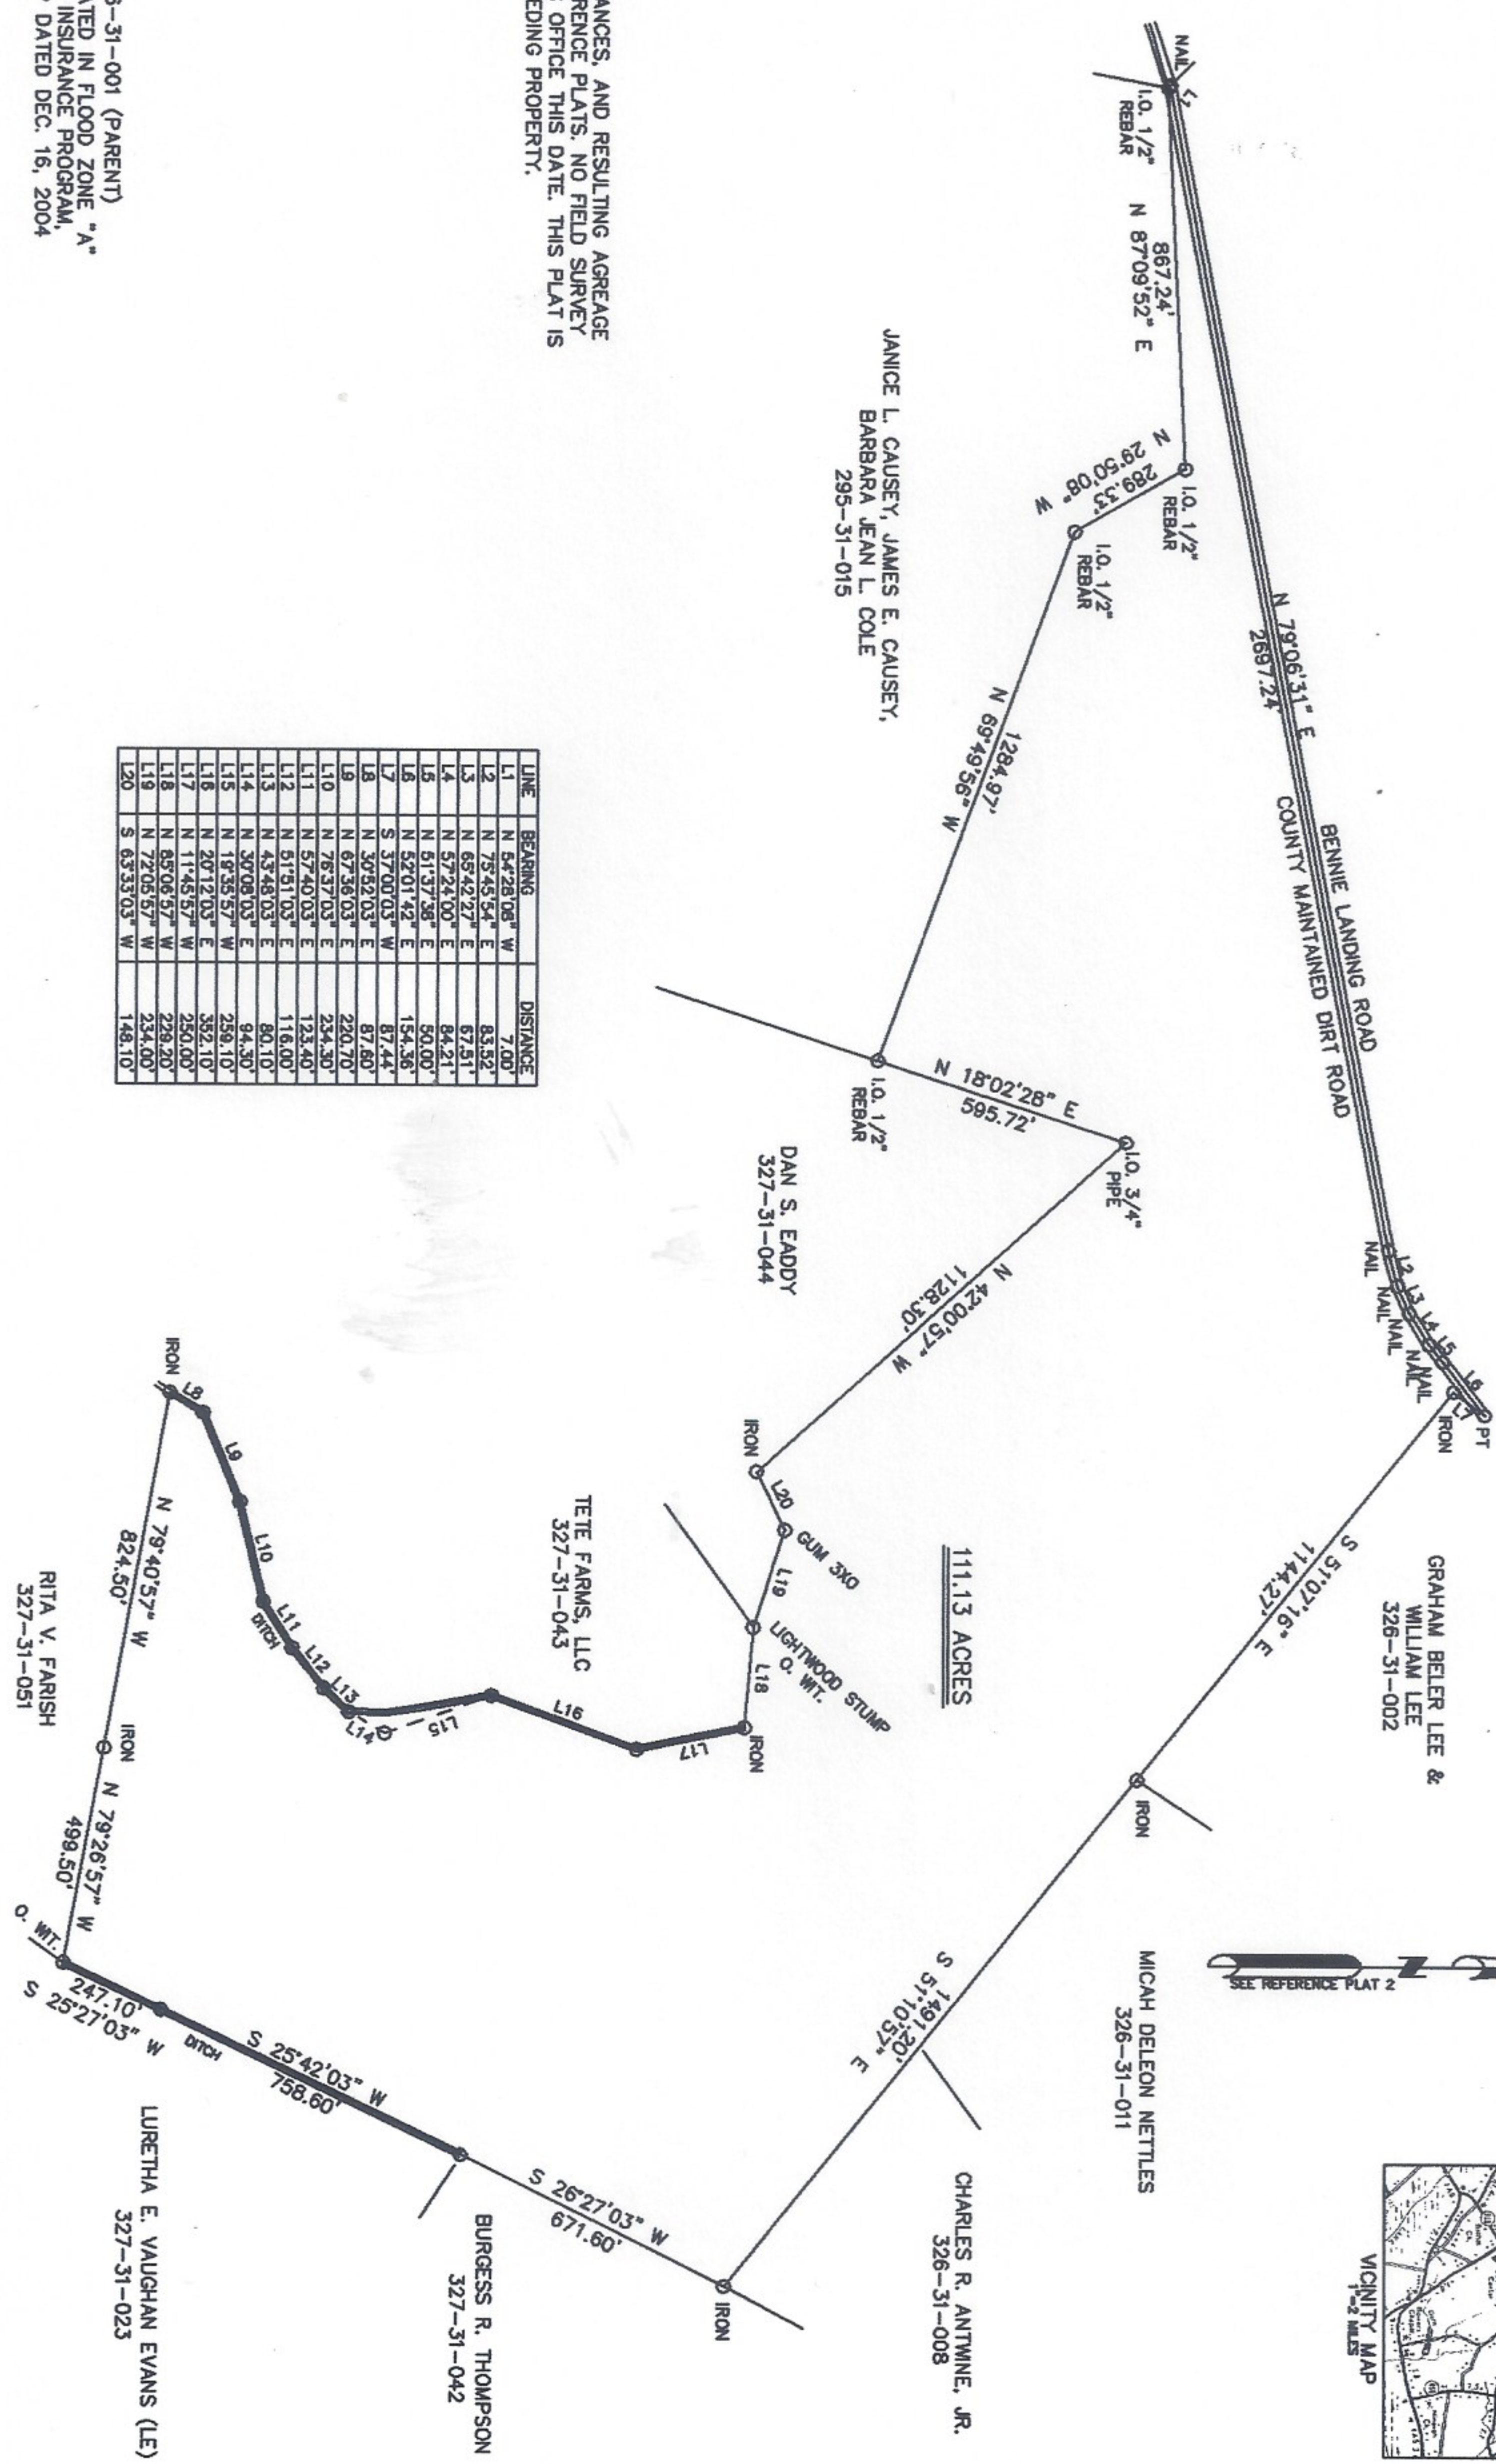

NOTE:
ALL BEARINGS, DISTANCES, AND RESULTING AGREAGE
DERIVED FROM REFERENCE PLATS. NO FIELD SURVEY
PERFORMED BY THIS OFFICE THIS DATE. THIS PLAT IS
UNSUITABLE FOR DEEDING PROPERTY.

LEGEND
I.O. IRON OLD
PT. POINT

NOTES:
1) TAX MAP NO. 326-31-001 (PARENT)
2) THIS LOT IS LOCATED IN FLOOD ZONE "A"
NATIONAL FLOOD INSURANCE PROGRAM,
FLOOD RATE MAP DATED DEC. 16, 2004

LINE	BEARING	DISTANCE
L1	N 54°26'08" W	7.00'
L2	N 75°45'54" E	83.52'
L3	N 65°42'27" E	67.51'
L4	N 57°24'00" E	84.21'
L5	N 81°37'38" E	80.00'
L6	N 52°01'42" E	154.36'
L7	S 37°00'03" W	87.44'
L8	N 30°52'03" E	87.60'
L9	N 67°36'03" E	220.70'
L10	N 76°37'03" E	234.30'
L11	N 57°40'03" E	123.40'
L12	N 51°51'03" E	116.00'
L13	N 43°48'03" E	80.10'
L14	N 30°08'03" E	94.30'
L15	N 19°35'57" W	259.10'
L16	N 20°12'03" E	352.10'
L17	N 11°45'57" W	250.00'
L18	N 65°08'57" W	228.20'
L19	N 72°06'57" W	234.00'
L20	S 63°33'03" W	148.10'

REFERENCE:
1) PLAT BY JAMES B. FLOYD DATED DEC. 5-7, 1966
FOR CECIL B. LAWRENCE.
2) PLAT BY THIS OFFICE DATED MARCH 22, 2012
FOR KINGSTREE FOREST PRODUCTS, INC.

COMPILED PLAT FOR
KINGSTREE FOREST PRODUCTS, INC.
FLORENCE COUNTY SOUTH CAROLINA
SCALE 1"=300' MARCH 22, 2012
SURVEY AND PLAT BY
LOWER FLORENCE COUNTY SURVEYING
155 NORTH CHURCH STREET
LAKE CITY, S.C. 29560
843-374-8614