


Just # 2002-00574 Sub A-278#3

SHEET 2 OF 5

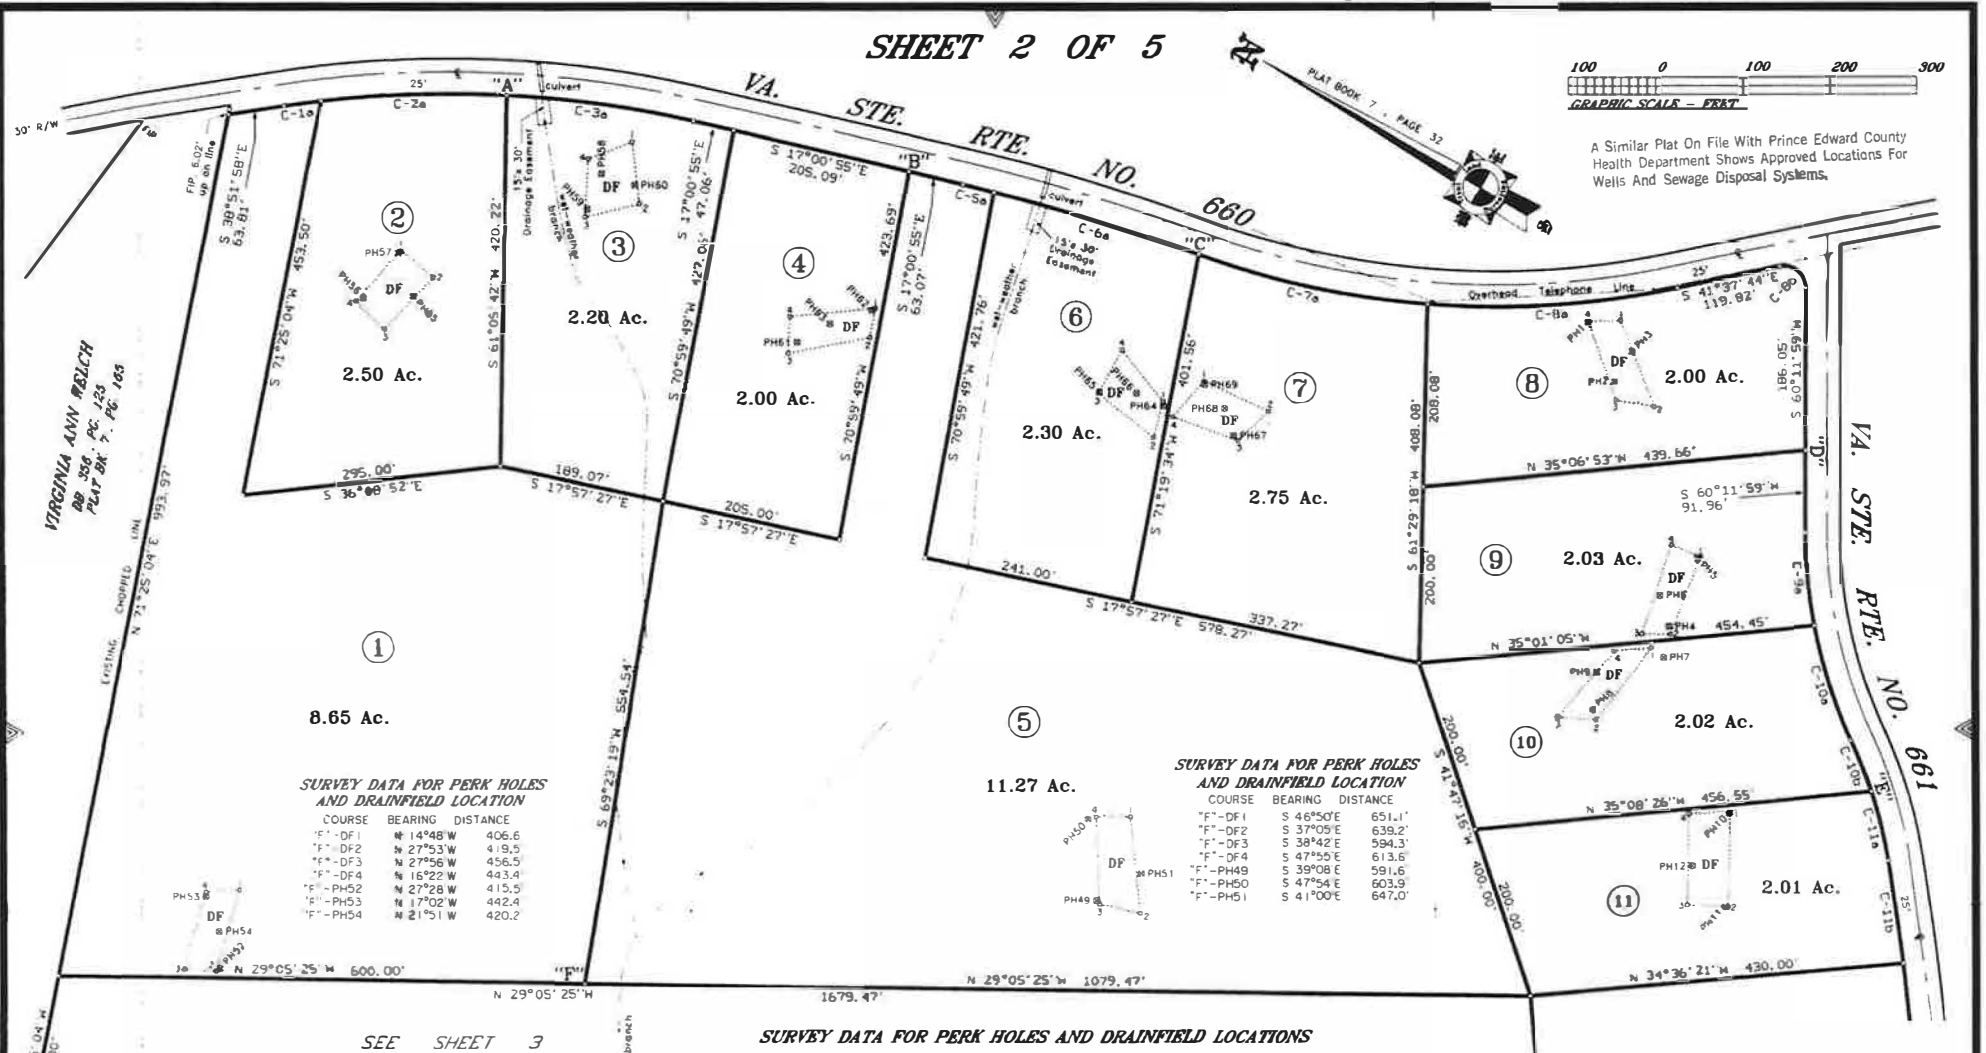

A Similar Plat On File With Prince Edward County Health Department Shows Approved Locations For Wells And Sewage Disposal Systems.



SURVEY DATA FOR PERK HOLES AND DRAINFIELD LOCATION

COURSE	BEARING	DISTANCE
"F"-DF1	N 14°48'W	406.6
"F"-DF2	N 27°53'W	419.5
"F"-DF3	N 27°56'W	456.5
"F"-DF4	N 16°22'W	443.9
"F"-PH52	N 27°28'W	415.5
"F"-PH53	N 17°02'W	442.4
"F"-PH54	N 21°51'W	420.2

SURVEY DATA FOR PERK HOLES AND DRAINFIELD LOCATION

COURSE	BEARING	DISTANCE
"F"-DF1	S 46°50'E	651.1
"F"-DF2	S 37°05'E	639.2
"F"-DF3	S 38°42'E	594.3
"F"-DF4	S 47°55'E	613.6
"F"-PH49	S 39°08'E	591.6
"F"-PH50	S 47°54'E	603.9
"F"-PH51	S 41°00'E	647.0

SURVEY DATA FOR PERK HOLES AND DRAINFIELD LOCATIONS

LOT NO. 2.

COURSE	BEARING	DISTANCE
"A"-DF1	N 85°14'W	212.3
"A"-DF2	S 82°13'W	220.8
"A"-DF3	S 87°55'W	298.2
"A"-DF4	N 83°26'W	289.0
"A"-PH55	S 85°22'W	250.9
"A"-PH56	N 84°20'W	280.1
"A"-PH57	N 84°57'W	215.7

LOT NO. 6.

COURSE	BEARING	DISTANCE
"C"-DF1	S 74°55'W	171.9
"C"-DF2	S 74°14'W	215.8
"C"-DF3	N 83°42'W	195.0
"C"-DF4	N 80°56'W	139.7
"C"-PH64	S 73°29'W	176.9
"C"-PH65	N 83°48'W	193.1
"C"-PH66	S 84°51'W	172.9

LOT NO. 9.

COURSE	BEARING	DISTANCE
"D"-DF1	N 74°24'W	169.2
"D"-DF2	N 63°08'W	259.4
"D"-DF3	N 77°40'W	280.1
"D"-DF4	N 64°23'W	187.0
"D"-PH4	N 81°34'W	253.4
"D"-PH5	N 74°17'W	173.2
"D"-PH6	N 74°08'W	233.3

LOT NO. 3.

COURSE	BEARING	DISTANCE
"A"-DF1	S 09°37'E	152.2
"A"-DF2	S 08°59'W	194.4
"A"-DF3	S 26°54'W	163.5
"A"-DF4	S 07°54'W	117.7
"A"-PH58	S 09°31'W	139.6
"A"-PH59	S 24°22'W	157.4
"A"-PH60	S 04°53'W	177.1

LOT NO. 7.

COURSE	BEARING	DISTANCE
"C"-DF1	S 57°41'W	143.7
"C"-DF2	S 35°58'W	195.1
"C"-DF3	S 48°26'W	217.3
"C"-DF4	S 66°29'W	167.7
"C"-PH67	S 49°24'W	210.5
"C"-PH68	S 50°52'W	177.4
"C"-PH69	S 57°30'W	147.6

LOT NO. 10.

COURSE	BEARING	DISTANCE
"E"-DF1	N 03°19'E	301.2
"E"-DF2	N 15°11'W	326.0
"E"-DF3	N 16°29'W	369.9
"E"-DF4	N 01°08'W	335.8
"E"-PH7	N 02°54'E	283.5
"E"-PH8	N 13°32'W	332.8
"E"-PH9	N 06°18'W	343.5

LOT NO. 4.

COURSE	BEARING	DISTANCE
"B"-DF1	S 74°01'W	158.2
"B"-DF2	S 73°29'W	192.6
"B"-DF3	N 86°00'W	247.4
"B"-DF4	N 80°07'W	212.4
"B"-PH61	N 86°22'W	231.3
"B"-PH62	S 75°08'W	161.7
"B"-PH63	S 87°51'W	193.8

LOT NO. 8.

COURSE	BEARING	DISTANCE
"D"-DF1	N 05°18'E	259.9
"D"-DF2	N 13°21'W	181.2
"D"-DF3	N 14°50'W	225.2
"D"-DF4	N 00°59'E	290.3
"D"-PH1	N 00°48'E	290.2
"D"-PH2	N 09°54'W	232.7
"D"-PH3	N 00°09'W	229.3

LOT NO. 11.

COURSE	BEARING	DISTANCE
"E"-DF1	N 37°44'W	163.5
"E"-DF2	N 68°13'W	209.7
"E"-DF3	N 61°12'W	246.9
"E"-DF4	N 36°11'W	210.7
"E"-PH10	N 38°00'W	164.1
"E"-PH11	N 67°40'W	212.2
"E"-PH12	N 52°10'W	221.9



TRENT LAND SURVEYING
11138 LUNenburg COUNTY ROAD
KEYSVILLE, VIRGINIA 22947

DATE: OCTOBER 1, 2001 REVISED: DECEMBER 5, 2001
SCALE: 1" = 100'
FILE: 04001 - CG122