


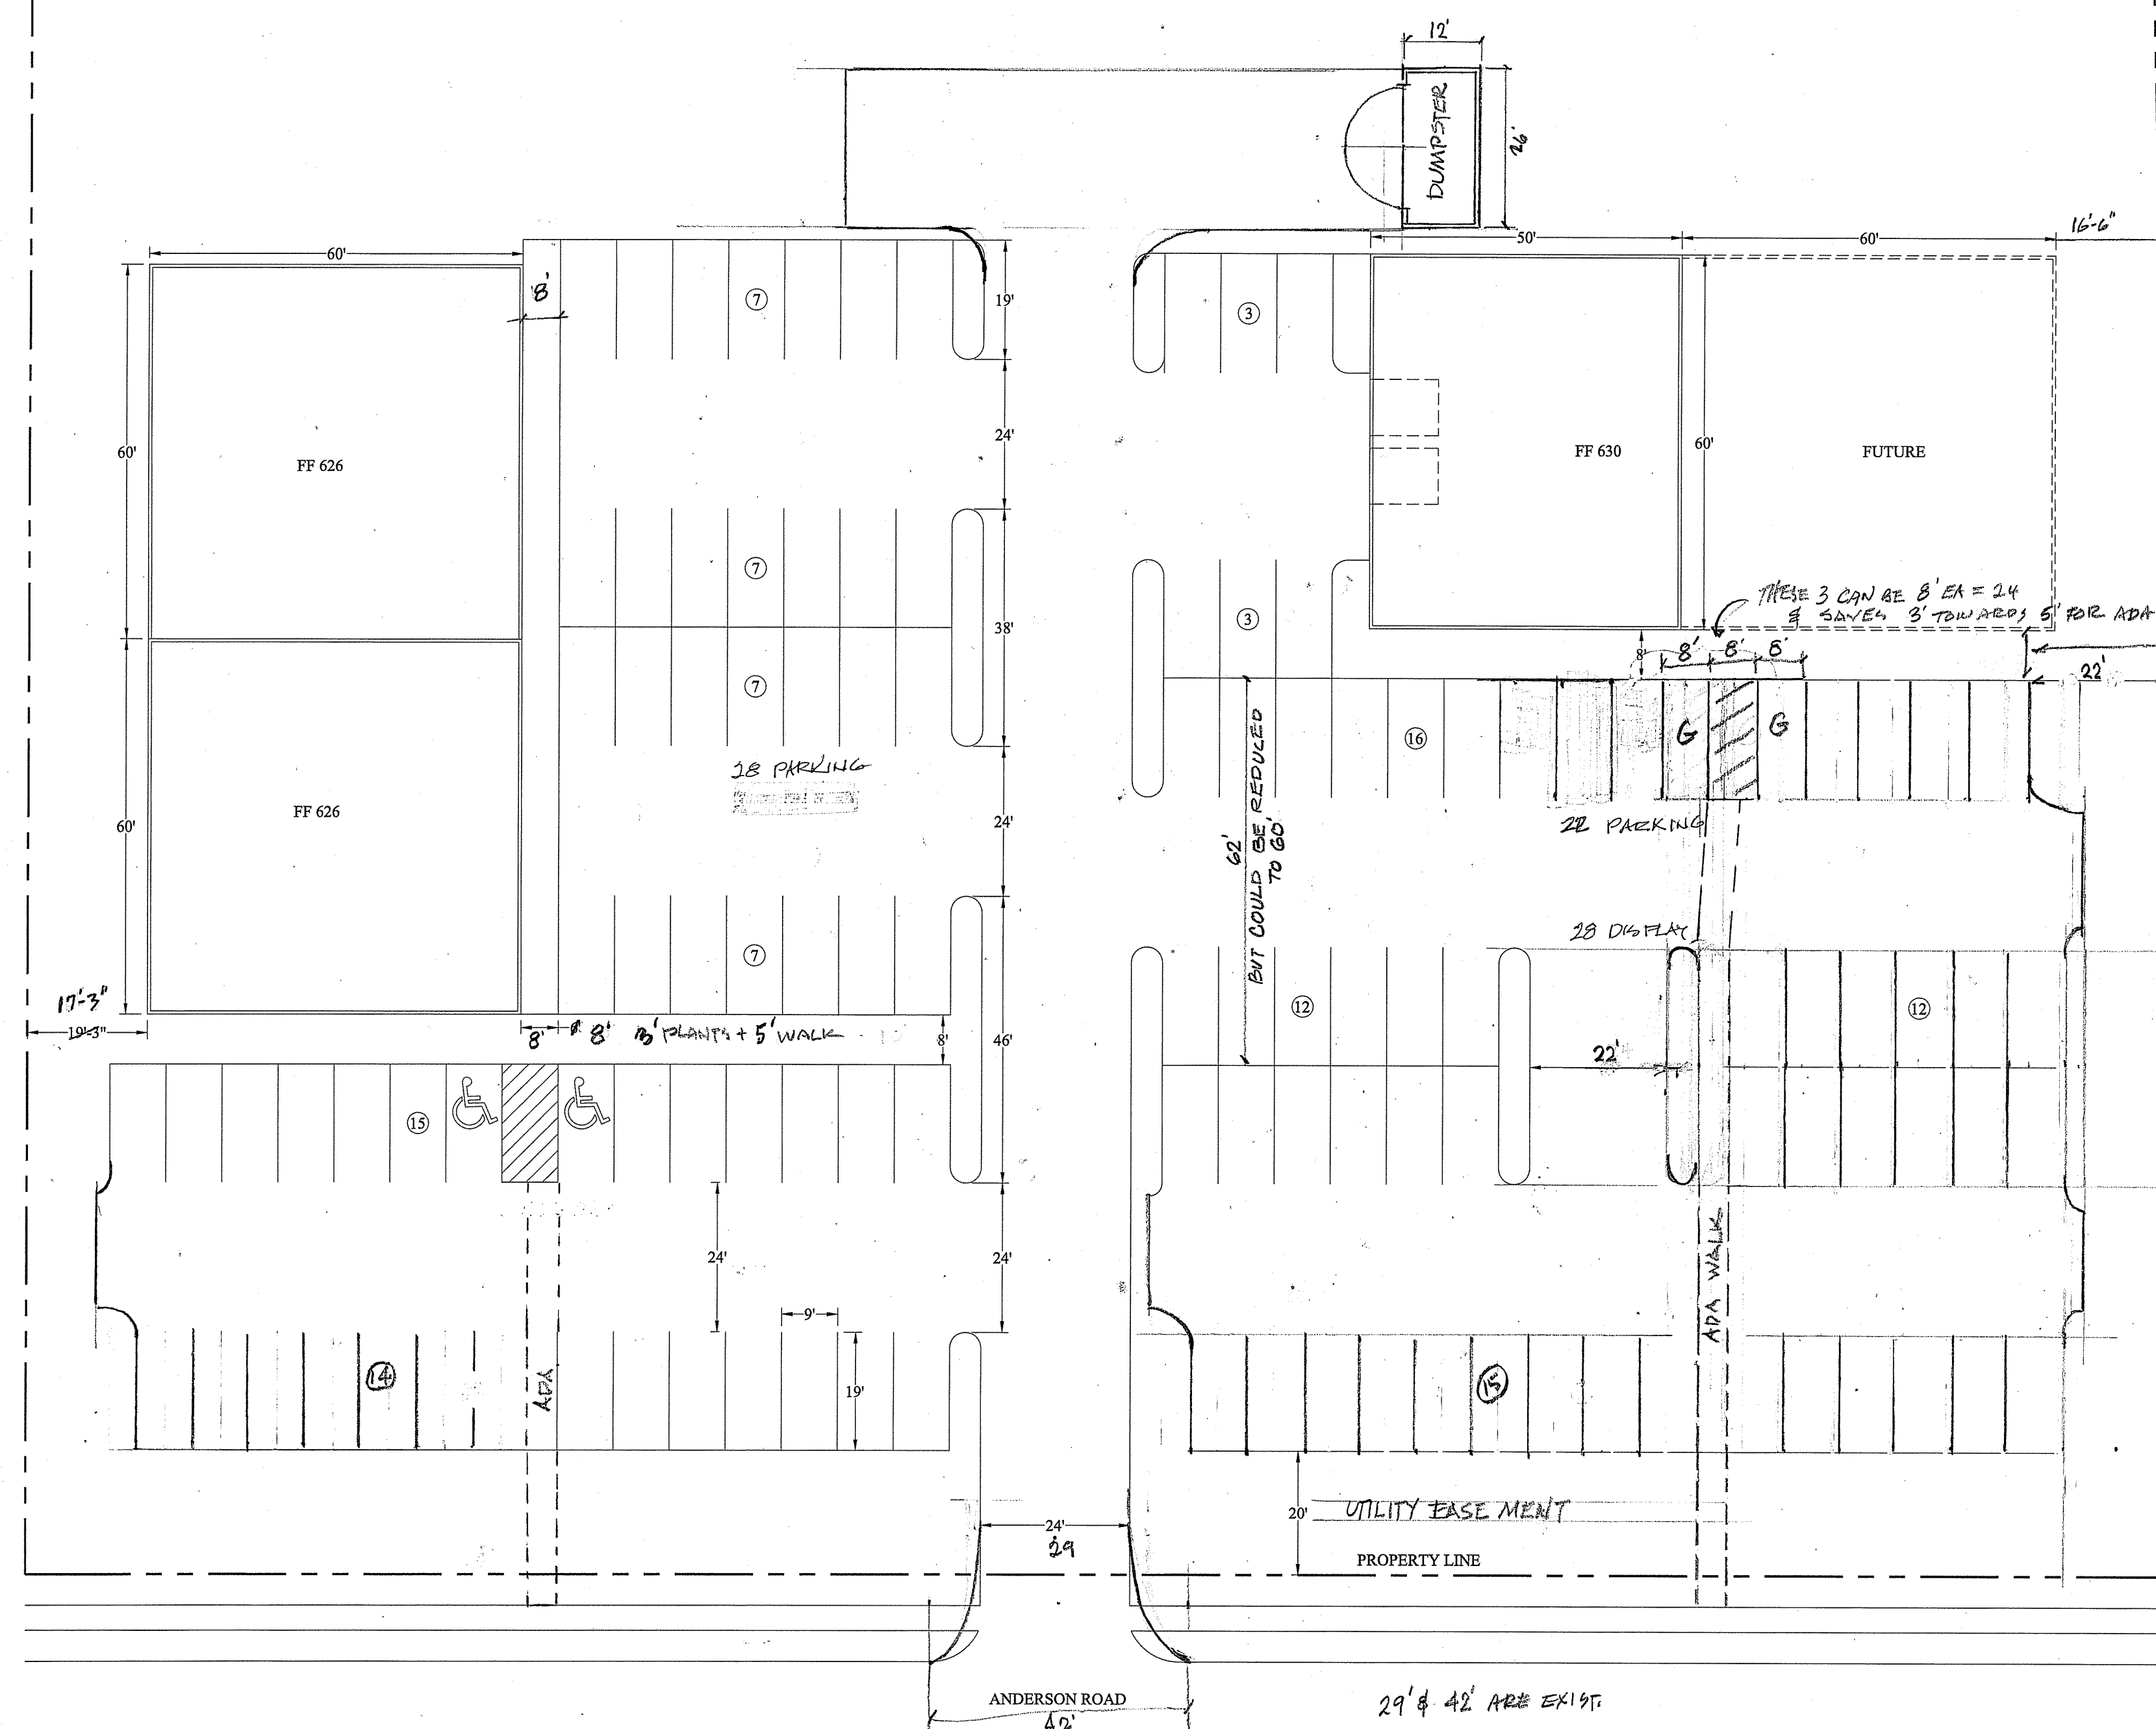

apple tree

1324 BLACK STREET
ROCK HILL, SC 29730

Contractors

CONSULTANT INFORMATION	
PROJECT MANAGER:	BAXTER SIMPSON
DRAWN BY:	—
CHECKED BY:	—
FILE NAME:	—
PROJECT NO.:	—

This drawing and the design shown thereon are the property of Appletree Contractors Inc. The reproduction, copying, or other use of this drawing without the written consent of Appletree Contractors Inc. is prohibited and any infringement will be subject to legal action.

SEAL & COA

PROJECT INFORMATION

**PROPOSED PARKING
CAR LOT
ANDERSON ROAD
ROCK HILL, SC**

PARKING LAYOUT

PROJECT:

DATE OF ISSUE:

SHEET:

S-1