



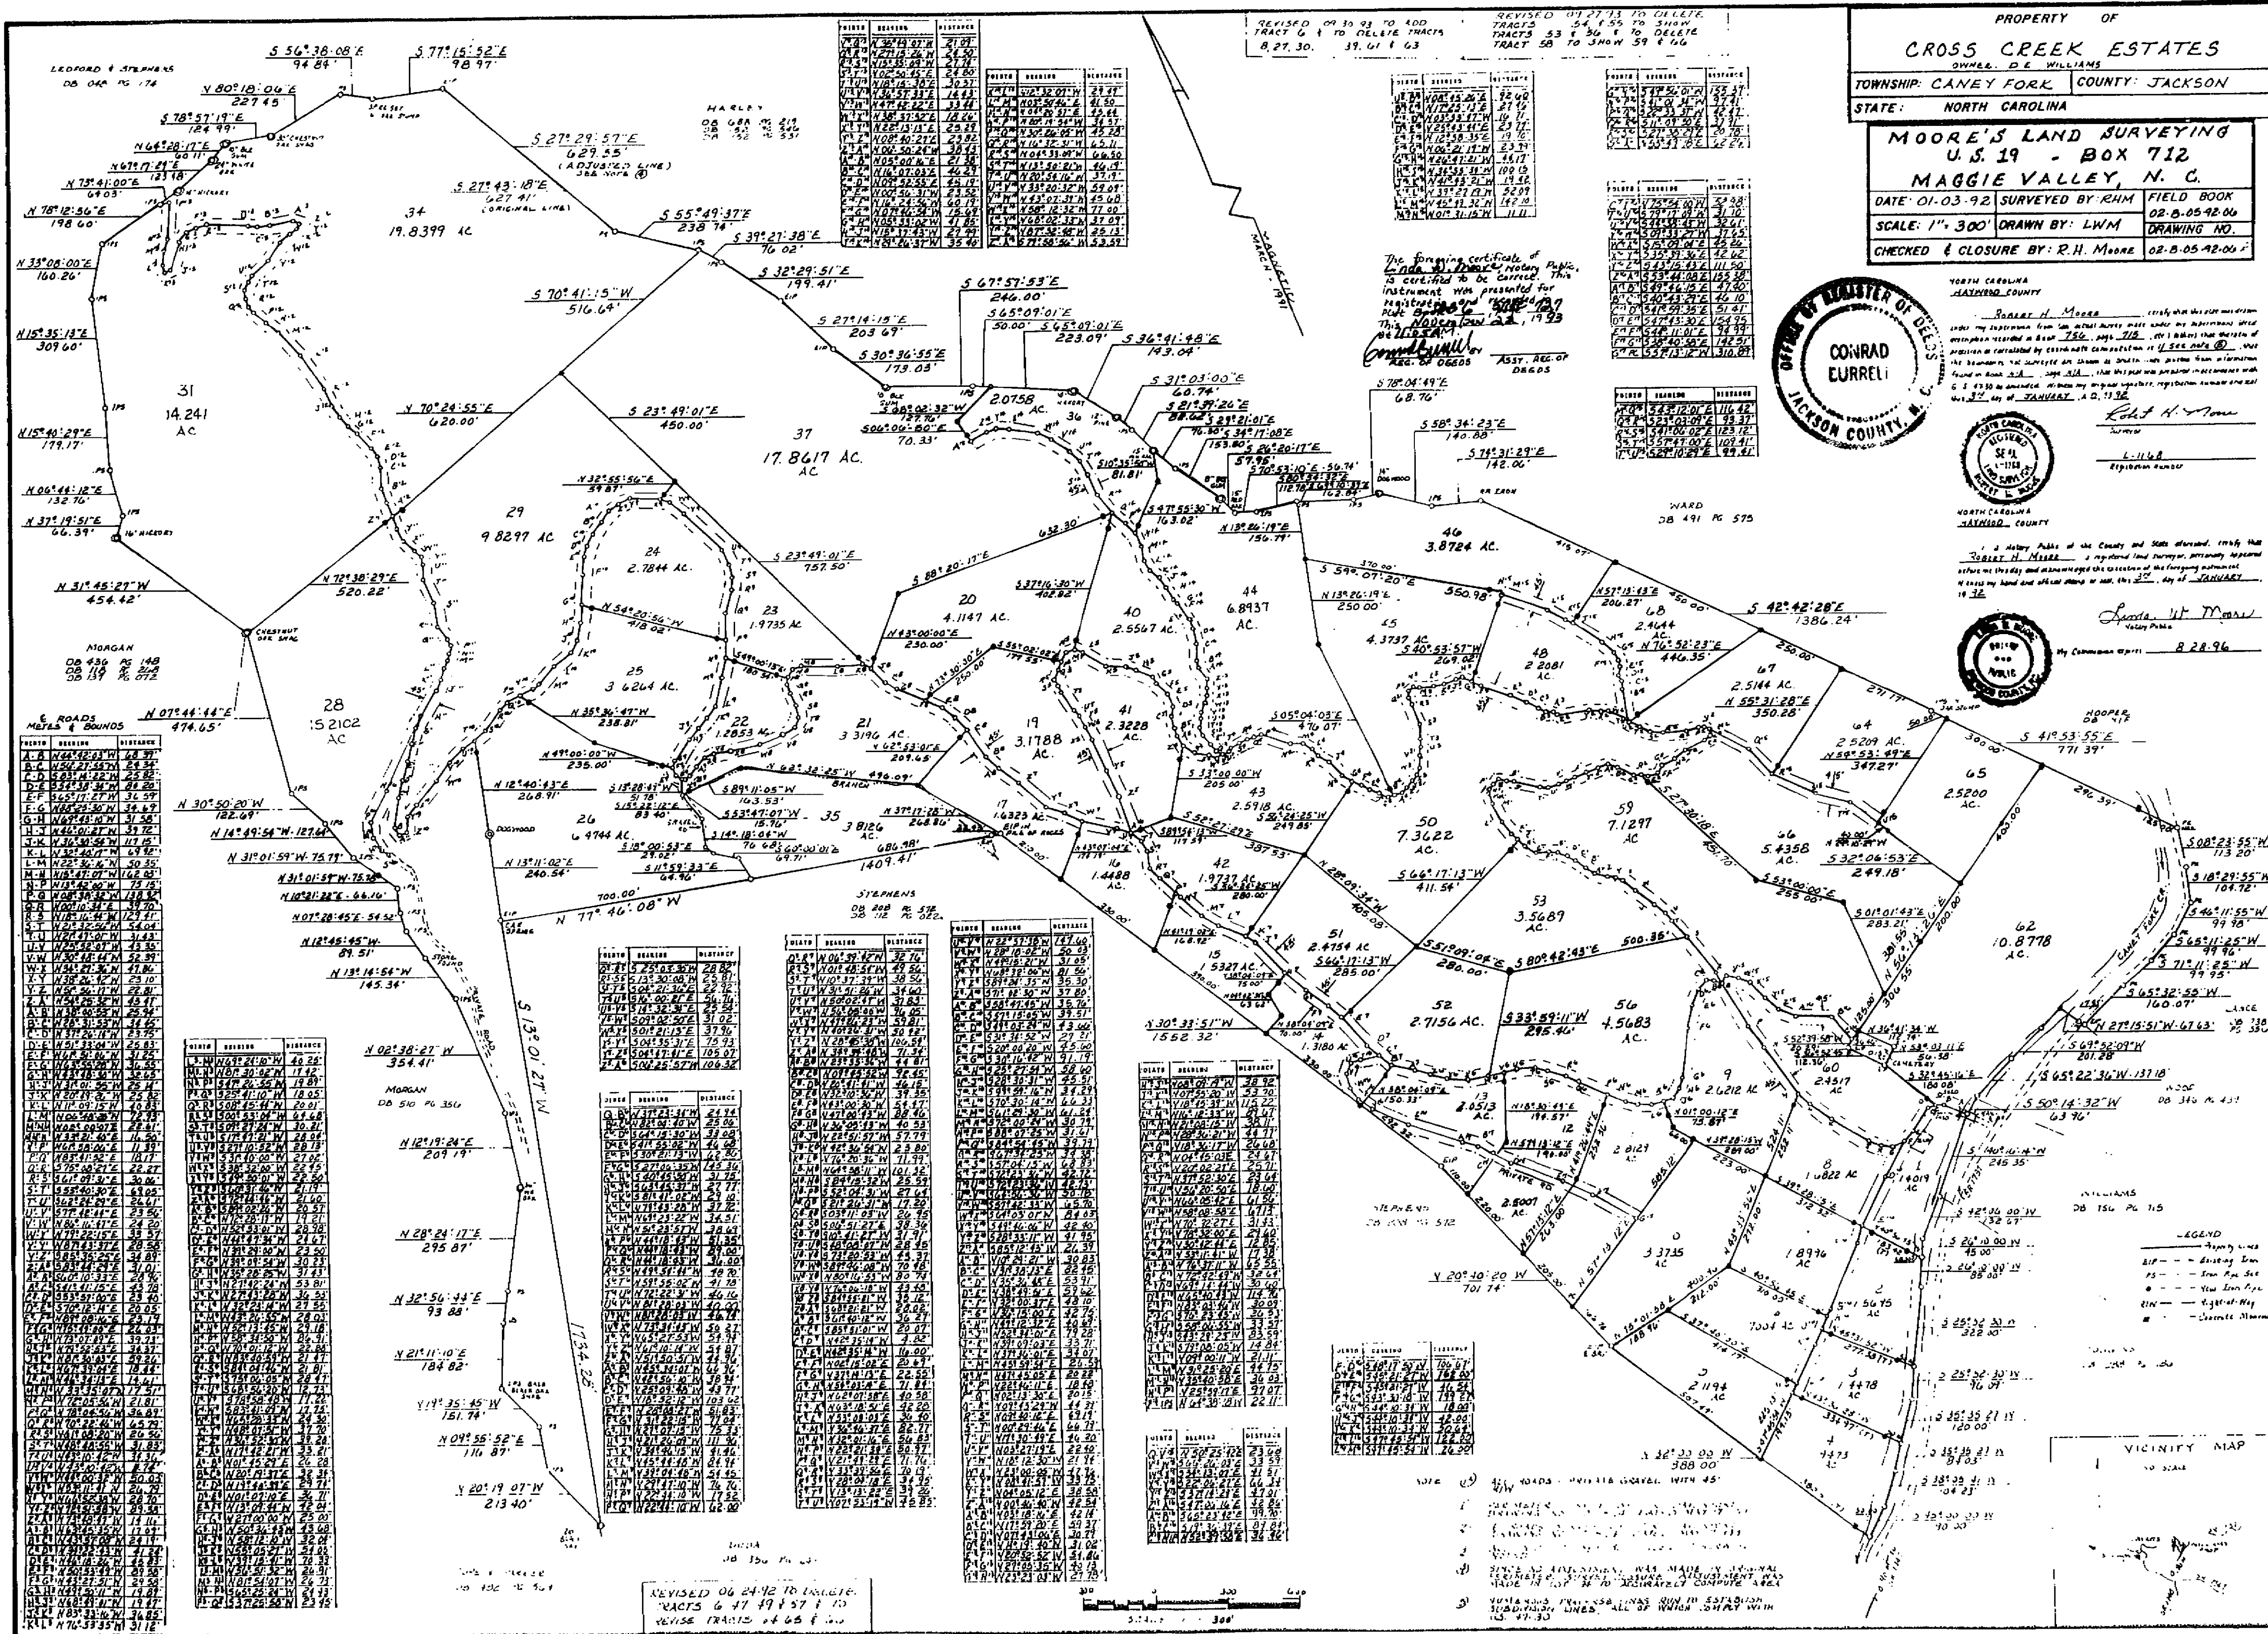

PROPERTY OF
CROSS CREEK ESTATES
OWNER: D.E. WILLIAMS
TOWNSHIP: CANEY FORK COUNTY: JACKSON
STATE: NORTH CAROLINA
MOORE'S LAND SURVEYING
U.S. 19 - BOX 712
MAGGIE VALLEY, N. C.
DATE: 01-03-92 SURVEYED BY: R.H.M. FIELD BOOK: 02-B-05-92-06
SCALE: 1" = 300' DRAWN BY: L.W.M. DRAWING NO.:
CHECKED & CLOSURE BY: R.H. MOORE 02-B-05-92-06

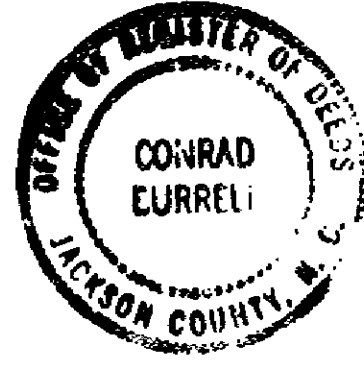




LEGEND
--- Boundary Line
--- Existing Line
--- Iron Pipe
--- New Iron Pipe
--- Right of Way
--- Easement

VICINITY MAP
1" = 1 MILE

