


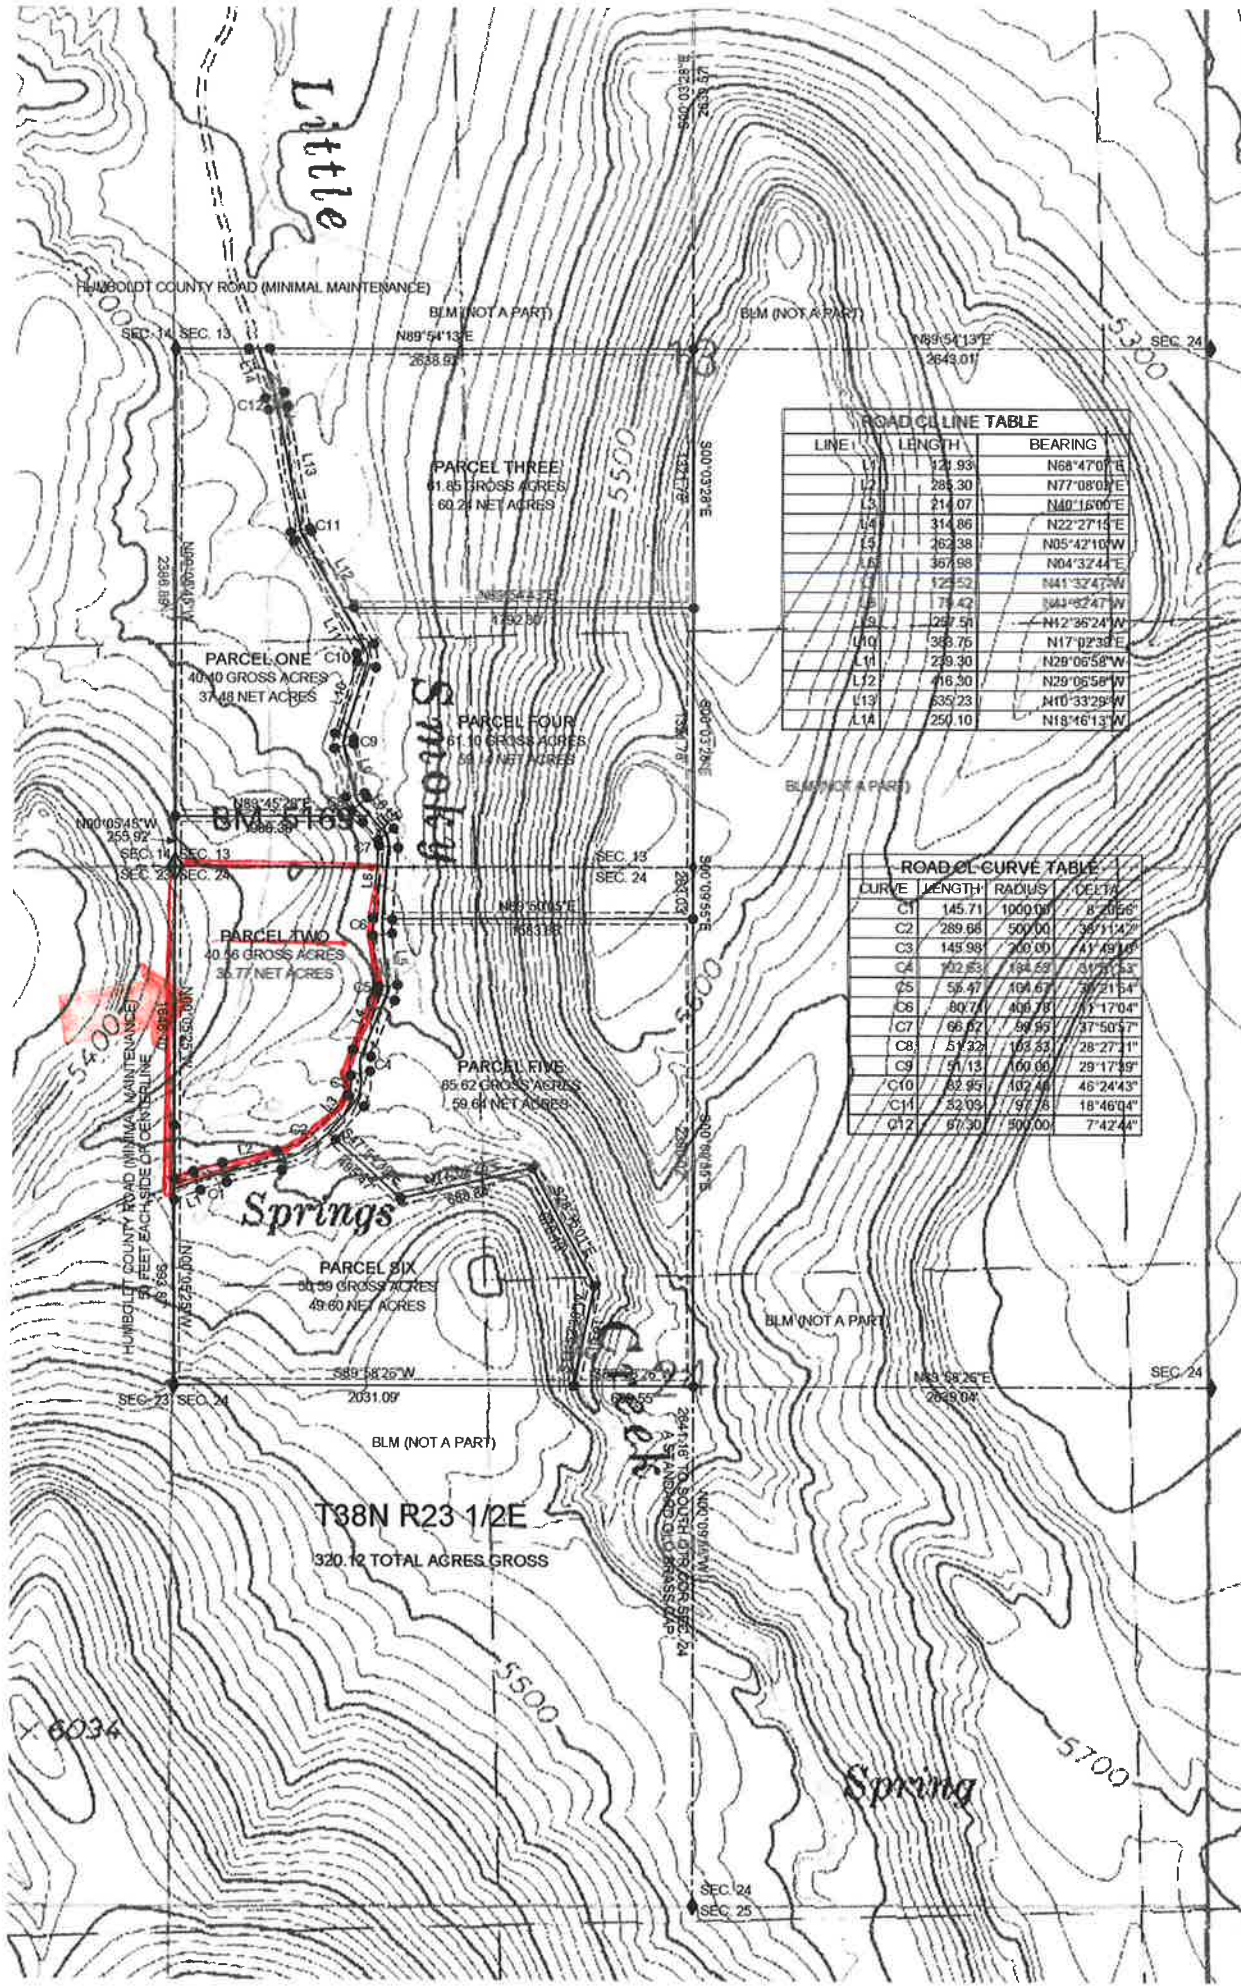

ROAD C/LINE TABLE

LINE	LENGTH	BEARING
L1	121.93	N68°47'01"E
L2	285.30	N77°08'01"E
L3	214.07	N40°16'00"E
L4	314.86	N22°27'13"E
L5	262.38	N05°42'10"W
L6	357.98	N04°32'44"E
L7	125.52	N41°32'47"W
L8	75.42	S44°52'47"W
L9	227.51	N12°36'24"W
L10	383.75	N17°02'33"E
L11	239.30	N29°06'58"W
L12	416.30	N29°06'58"W
L13	835.23	N10°33'29"W
L14	250.10	N18°46'13"W

ROAD C/CURVE TABLE

CURVE	LENGTH	RADIUS	DELTA
C1	145.71	1000.00	8°20'56"
C2	289.68	500.00	39°11'42"
C3	145.98	200.00	41°49'16"
C4	72.83	194.59	31°26'53"
C5	58.47	104.67	50°21'54"
C6	80.74	406.78	11°17'04"
C7	66.62	59.95	37°50'47"
C8	57.32	163.33	28°27'11"
C9	51.13	160.00	29°17'39"
C10	82.95	102.46	46°24'43"
C11	32.03	97.78	18°46'04"
C12	97.50	300.00	7°42'44"