



104 bluffs

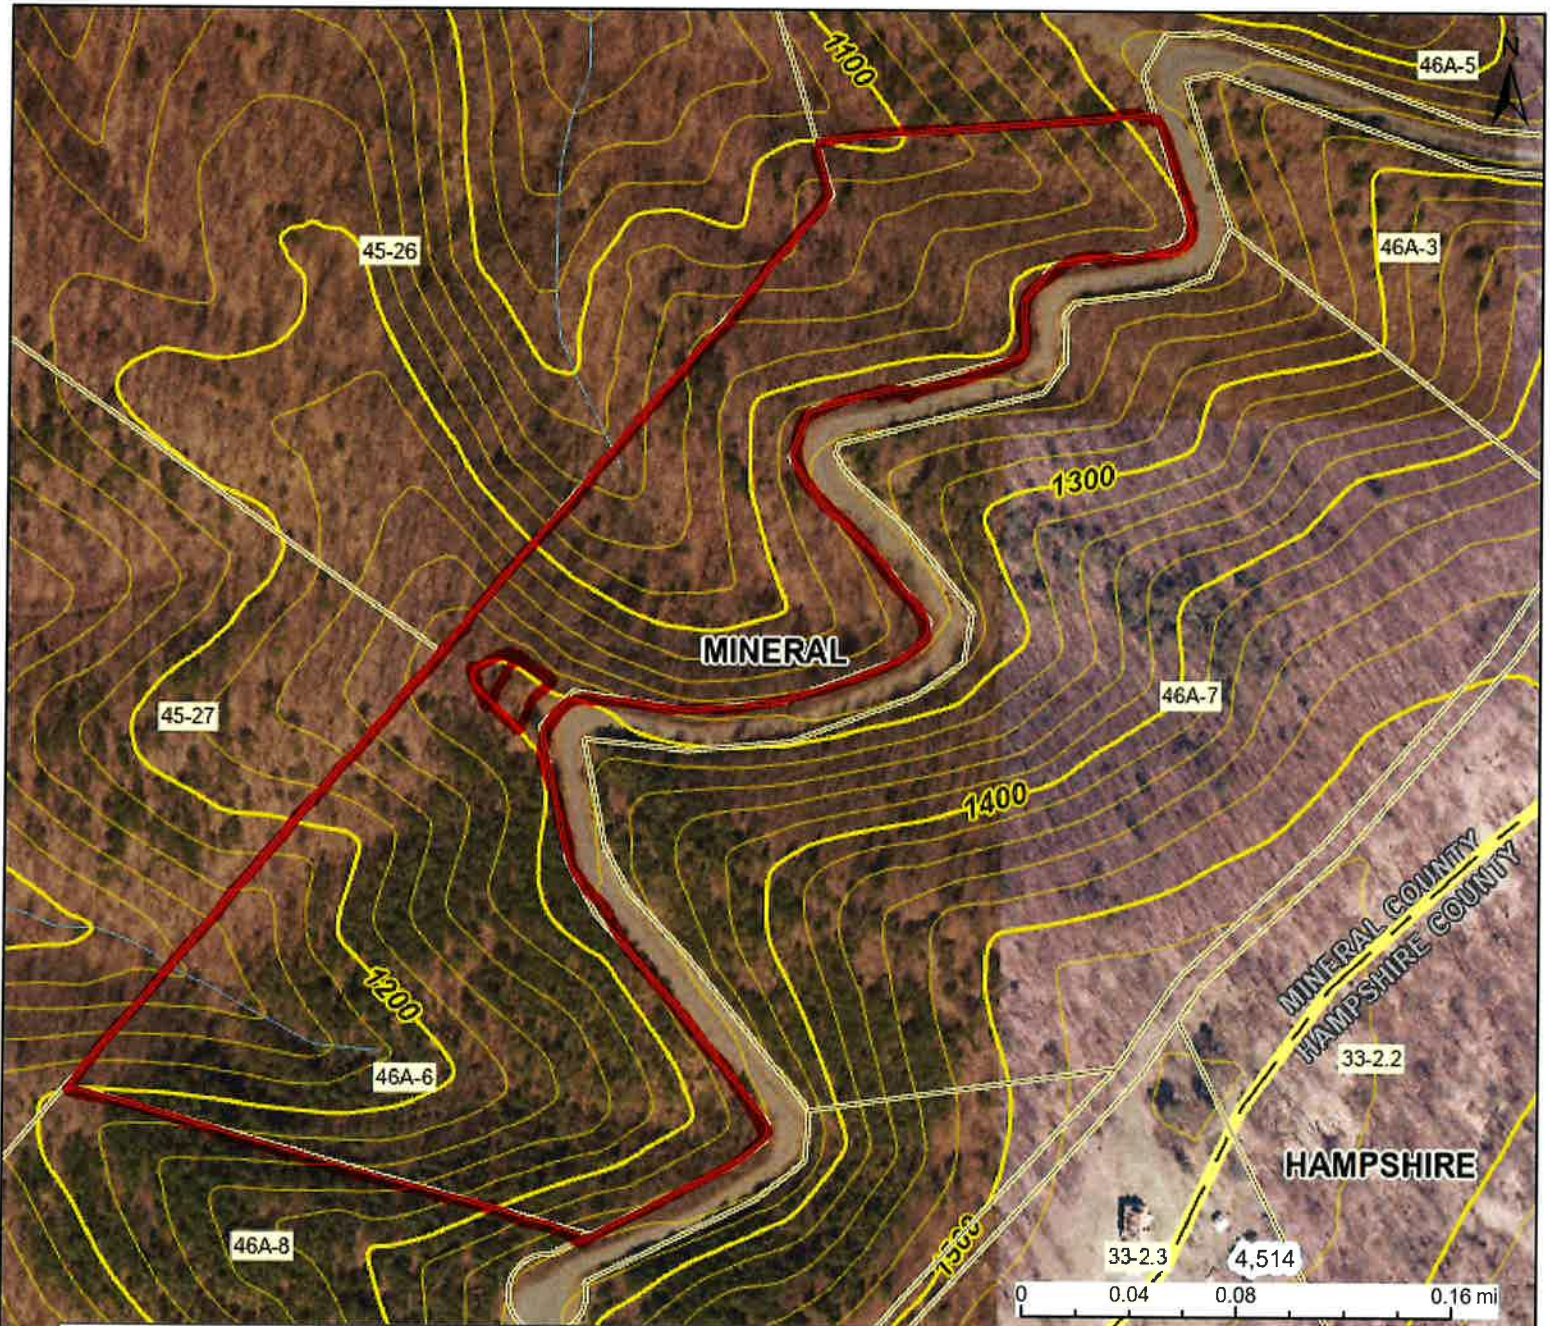

This map is not the official regulatory FIRM or DFIRM. Its purpose is to assist with determining potential flood risk for the selected location.

H I G H R I S K		Regulatory Floodway	 Flood Info Location Map created on 12/13/2023	
		1-Percent-Annual-Chance Flood Hazard Area With Base Flood Elevation (BFE)	User Notes	
		1-Percent-Annual-Chance Flood Hazard Area Without BFE (may have Advisory Flood Heights)	Flood Hazard Area	
		1-Percent-Annual-Chance Future Conditions (High Risk Advisory Flood Zones)	Flood Zone	
Download the Full Legend for all flood tool symbols https://www.mapwv.gov/flood/map/docs/wv_flood_tool_legend.pdf			Stream	
Disclaimer: The online map is for use in administering the National Flood Insurance Program. It does not necessarily identify all areas subject to flooding, particularly from local drainage sources of small size. Refer to the official Flood Insurance Study (FIS) for detailed flood elevation data in flood profiles and data tables. WV Flood Tool (https://www.MapWV.gov/flood) is supported by FEMA, WV NFIP Office, and WV GIS Technical Center.			Watershed (HUC8)	
			Flood Height	
			Water Depth	
			Elevation	
			Community & ID	0.0 ft (Source:) (NAVD88)
			FEMA Map & Date	
			Location (lat, long)	
			Parcel ID	
			E-911 Address	

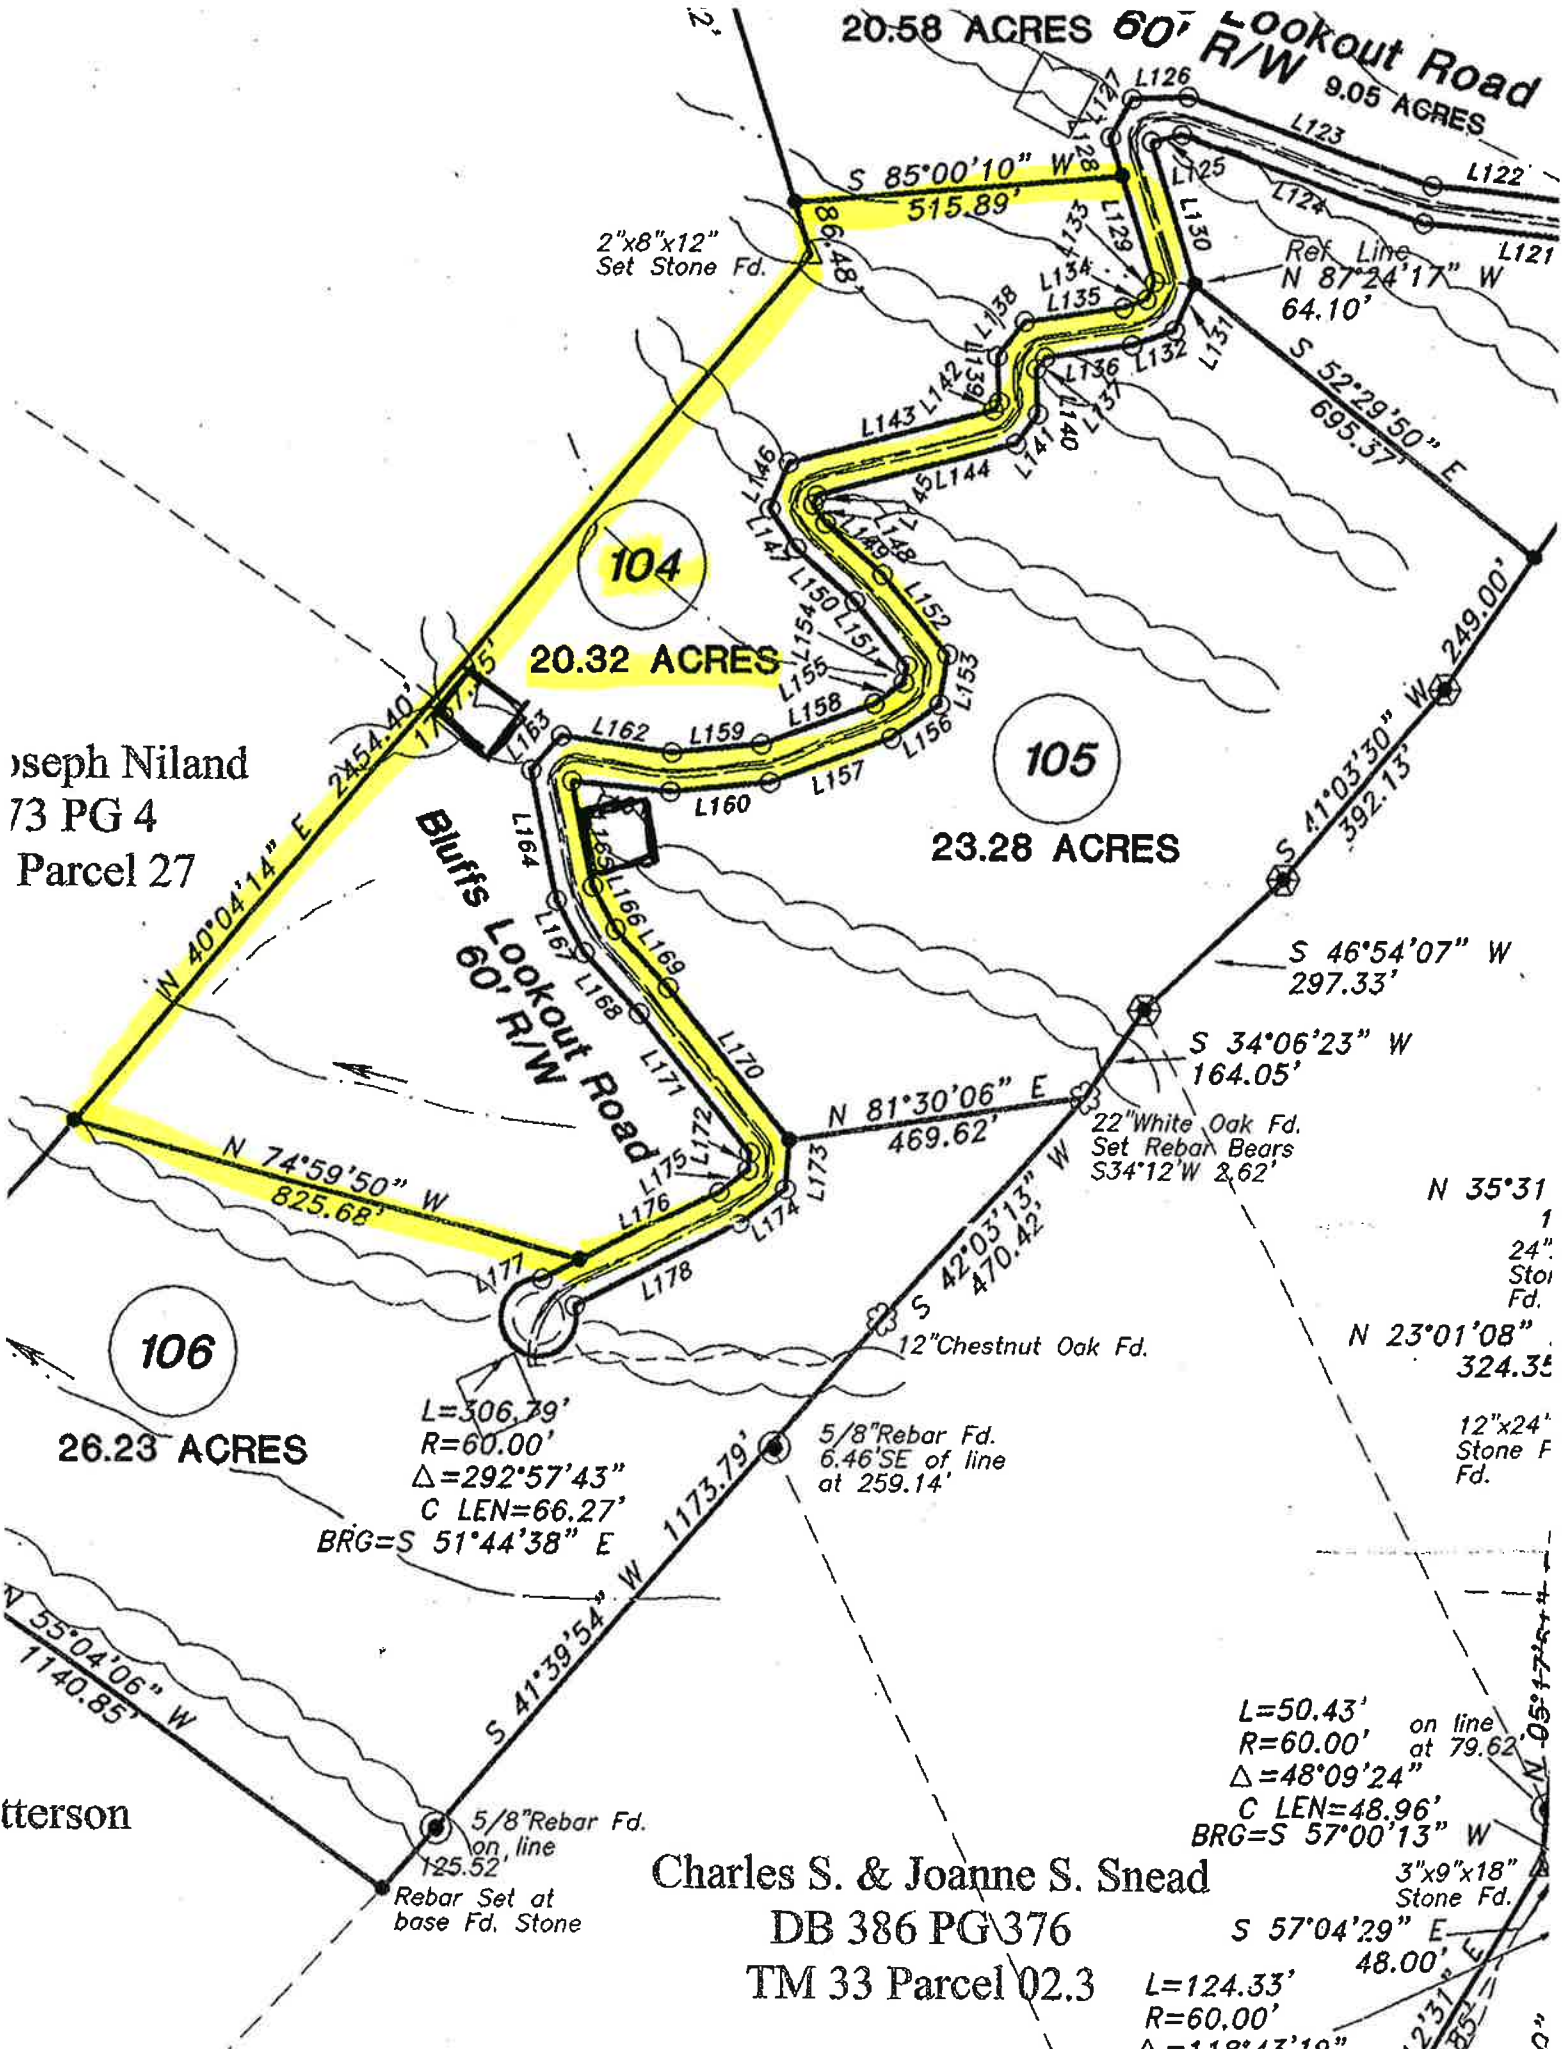

Joseph Niland
73 PG 4
Parcel 27

tterson

Charles S. & Joanne S. Snead
DB 386 PG 376
TM 33 Parcel 02.3

SUBDIVISION
Approved Lots Subject to Noted Modifications

ATTACHMENT "B"
 Site Visit Date:
 February 14, 2006

Lot #	Lot Size Acre	Avg. Perc (Min.)	6' Excavation Observed	Reserve Area Location	Drainfield Design			Comments
					Depth	Sq. Ft. of Trench Area	Trench Separation	
99	20.18	15.2	Good	Platted	18" to 24"	300 sq. ft. per bedroom	standard	None
100	20.33	15.2	Good	Platted	18" to 24"	300 sq. ft. per bedroom	standard	None
101	20.69	13.6	Good	Platted	18" to 24"	300 sq. ft. per bedroom	standard	None
102	24.15	9.0	Good	Platted	18" to 24"	300 sq. ft. per bedroom	standard	None
103	20.58	11.8	Good	Platted	18" to 24"	300 sq. ft. per bedroom	standard	None
104	20.32	8.1	Good	Platted	18" to 24"	300 sq. ft. per bedroom	standard	None
105	23.30	6.6	Good	Platted	18" to 24"	300 sq. ft. per bedroom	standard	None
106	26.23	8.5	Good	Platted	18" to 24"	300 sq. ft. per bedroom	standard	None
107	26.25	9.2	Good	Platted	18" to 24"	300 sq. ft. per bedroom	standard	None

922-799