


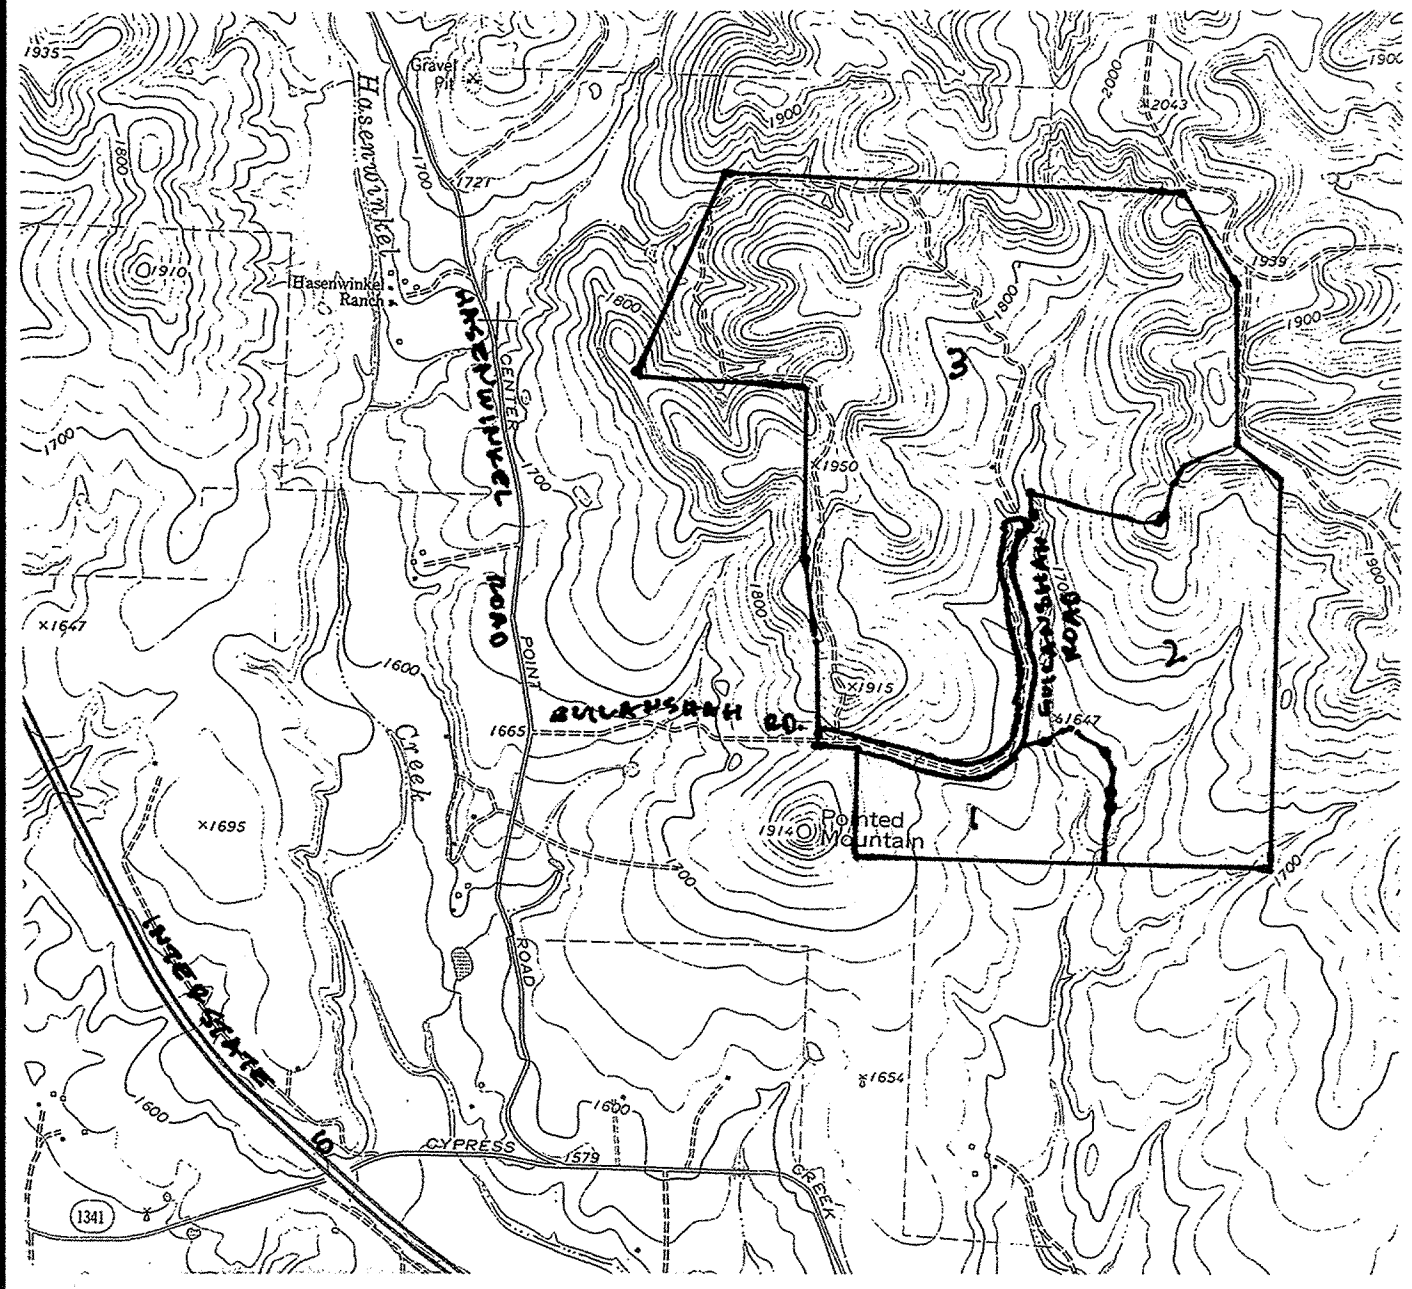

VICINITY MAP SCALE: 1" = 2000'

CURVE DATA				
CURVE	DELTA ANGLE	RADIUS	ARC	LONG CHORD
C01	44°55'02"	520.00'	407.65'	N84°14'02"E 397.30'
C02	49°33'24"	352.00'	304.45'	N36°59'49"E 295.05'
C03	13°39'03"	352.00'	83.87'	N05°23'35"E 83.67'
C04	17°18'13"	770.00'	232.55'	N10°05'03"W 231.66'
C05	15°04'02"	1830.00'	481.24'	N11°12'08"W 479.86'
C06	25°10'11"	690.00'	298.72'	N08°54'58"E 296.33'
C07A	15°23'32"	352.00'	94.56'	N13°48'18"E 94.28'
C07B	06°50'17"	352.00'	42.01'	N02°41'23"E 41.98'
C08	22°50'46"	412.00'	164.28'	S10°04'41"W 163.20'
C09	25°10'11"	620.00'	272.36'	S08°54'58"W 270.18'
C10	15°04'02"	1770.00'	465.46'	S11°12'08"E 464.13'
C11	17°18'13"	830.00'	250.67'	S10°05'03"E 249.71'
C12	13°39'03"	412.00'	98.18'	S05°23'35"W 97.93'
C13	49°33'24"	412.00'	356.35'	S36°59'49"W 345.35'
C14	44°55'02"	580.00'	454.69'	S84°14'02"W 443.14'

- LINE CHART
- L01 = N07°32'13"E 133.89'
 - L02 = N06°15'36"E 66.52'
 - L03 = N43°37'35"W 136.71'
 - L04 = N08°10'04"W 62.81'
 - L05 = N41°03'32"E 219.64'
 - L06 = N10°47'08"E 210.14'
 - L07 = N08°38'41"W 320.24'
 - L08 = N39°43'26"W 512.96'
 - L09 = S81°52'02"W 275.32'
 - L10 = S54°23'46"W 114.35'
 - L11 = S68°13'43"W 90.52'
 - L12 = S59°31'01"W 34.93'
 - L13 = N79°54'40"W 193.62'
 - L14 = S64°08'59"W 120.88'
 - L15 = S72°33'24"W 233.50'
 - L16 = S41°42'59"W 294.27'
 - L17 = S03°08'47"W 150.87'
 - L18 = S62°02'35"W 21.80'
 - L19 = S05°35'22"E 413.22'
 - L20 = S76°28'30"W 159.87'
 - L21 = S26°19'21"W 157.23'
 - L22 = N59°40'00"W 253.16'
 - L23 = N89°33'31"W 134.23'
 - L24 = S89°59'43"E 359.45'
 - L25 = S71°38'07"E 260.33'
 - L26 = S73°18'27"E 672.42'
 - L27 = N61°46'31"E 121.98'
 - L28 = N12°13'07"E 284.87'
 - L29 = N01°25'56"W 353.43'
 - L30 = N18°44'10"W 276.66'
 - L31 = N03°40'07"W 21.25'
 - L32 = N21°30'04"E 156.46'
 - L33 = N89°16'15"E 5.89'
 - L34 = N01°20'42"W 93.89'
 - L35 = N66°48'58"E 53.65'
 - L36 = N88°39'18"E 70.20'
 - L37 = S01°20'42"E 110.00'
 - L38 = S88°39'18"W 65.87'
 - L39 = S21°30'04"W 156.46'
 - L40 = S03°40'07"E 21.25'
 - L41 = S18°44'10"E 276.66'
 - L42 = S01°25'56"E 353.43'
 - L43 = S12°13'07"W 284.87'
 - L44 = S61°46'31"W 121.98'
 - L45 = N73°18'27"W 673.30'
 - L46 = N71°38'07"W 251.51'
 - L47 = N52°42'53"W 12.16'
 - L48 = S89°18'09"W 148.74'
 - L49 = N16°08'03"W 81.58'

REF.: 852.0 ACRES; HASENINKEL MANAGEMENT, LLC TO HASENINKEL RANCH, LP, SPECIAL WARRANTY DEED; AUGUST 2, 2007; VOLUME 1622 PAGE 709, OFFICIAL PUBLIC RECORDS

WM. NAGEL
S3/4 SURVEY NO. 1380
ABSTRACT NO. 1500

LOT NO. 111
BLOCK 1

LOT NO. 124A
LOT NO. 124B
LOT NO. 131A

LOT NO. 110
[S89°51'44"E 785.01']
[S89°52'37"E 785.10']

LOT NO. 90A

LOT NO. 52

FALLING WATER
VOLUME 6 PAGES 300 - 306, PLAT RECORDS

LOT NO. 38

LOT NO. 39

HERMAN STIELER
SURVEY NO. 1194
ABSTRACT NO. 1510

LOT NO. 50
BLOCK 1
[S33°53'08"E 177.09']
[S33°53'08"E 177.02']
[S33°57'01"E 178.91']

LOT NO. 51

LOT NO. 29

LOT NO. 49

LOT NO. 48

LOT NO. 47

LOT NO. 46

LOT NO. 45

LOT NO. 44

LOT NO. 43

LOT NO. 42

LOT NO. 41

LOT NO. 40

LOT NO. 39

LOT NO. 38

LOT NO. 37R

LOT NO. 36R

LOT NO. 35R

LOT NO. 34R

THE RESERVE AT FALLING WATER
VOLUME 7 PAGES 215 - 217, PLAT RECORDS
REPLAT, VOLUME 7 PAGES 315 - 316, PLAT RECORDS [LOTS 34R - 37R]
REPLAT, FILE NO. 12-4535, OFFICIAL PUBLIC RECORDS [LOT 43R]

FERDINAND SCHULZE
SURVEY NO. 2
ABSTRACT NO. 957
[156.77 ACRES]

LOT 2
226.97 ACRES

LOT 3B
266.62 ACRES

LOT 3A
237.05 ACRES


































