


PLAT OF SURVEY
PLATTED FOR KAREN SWITZER
PART OF THE NE 1/4 SEC. 20, T-17-N, R-12-W, 2ND P.M.,
COUNTY OF VERMILION, STATE OF ILLINOIS

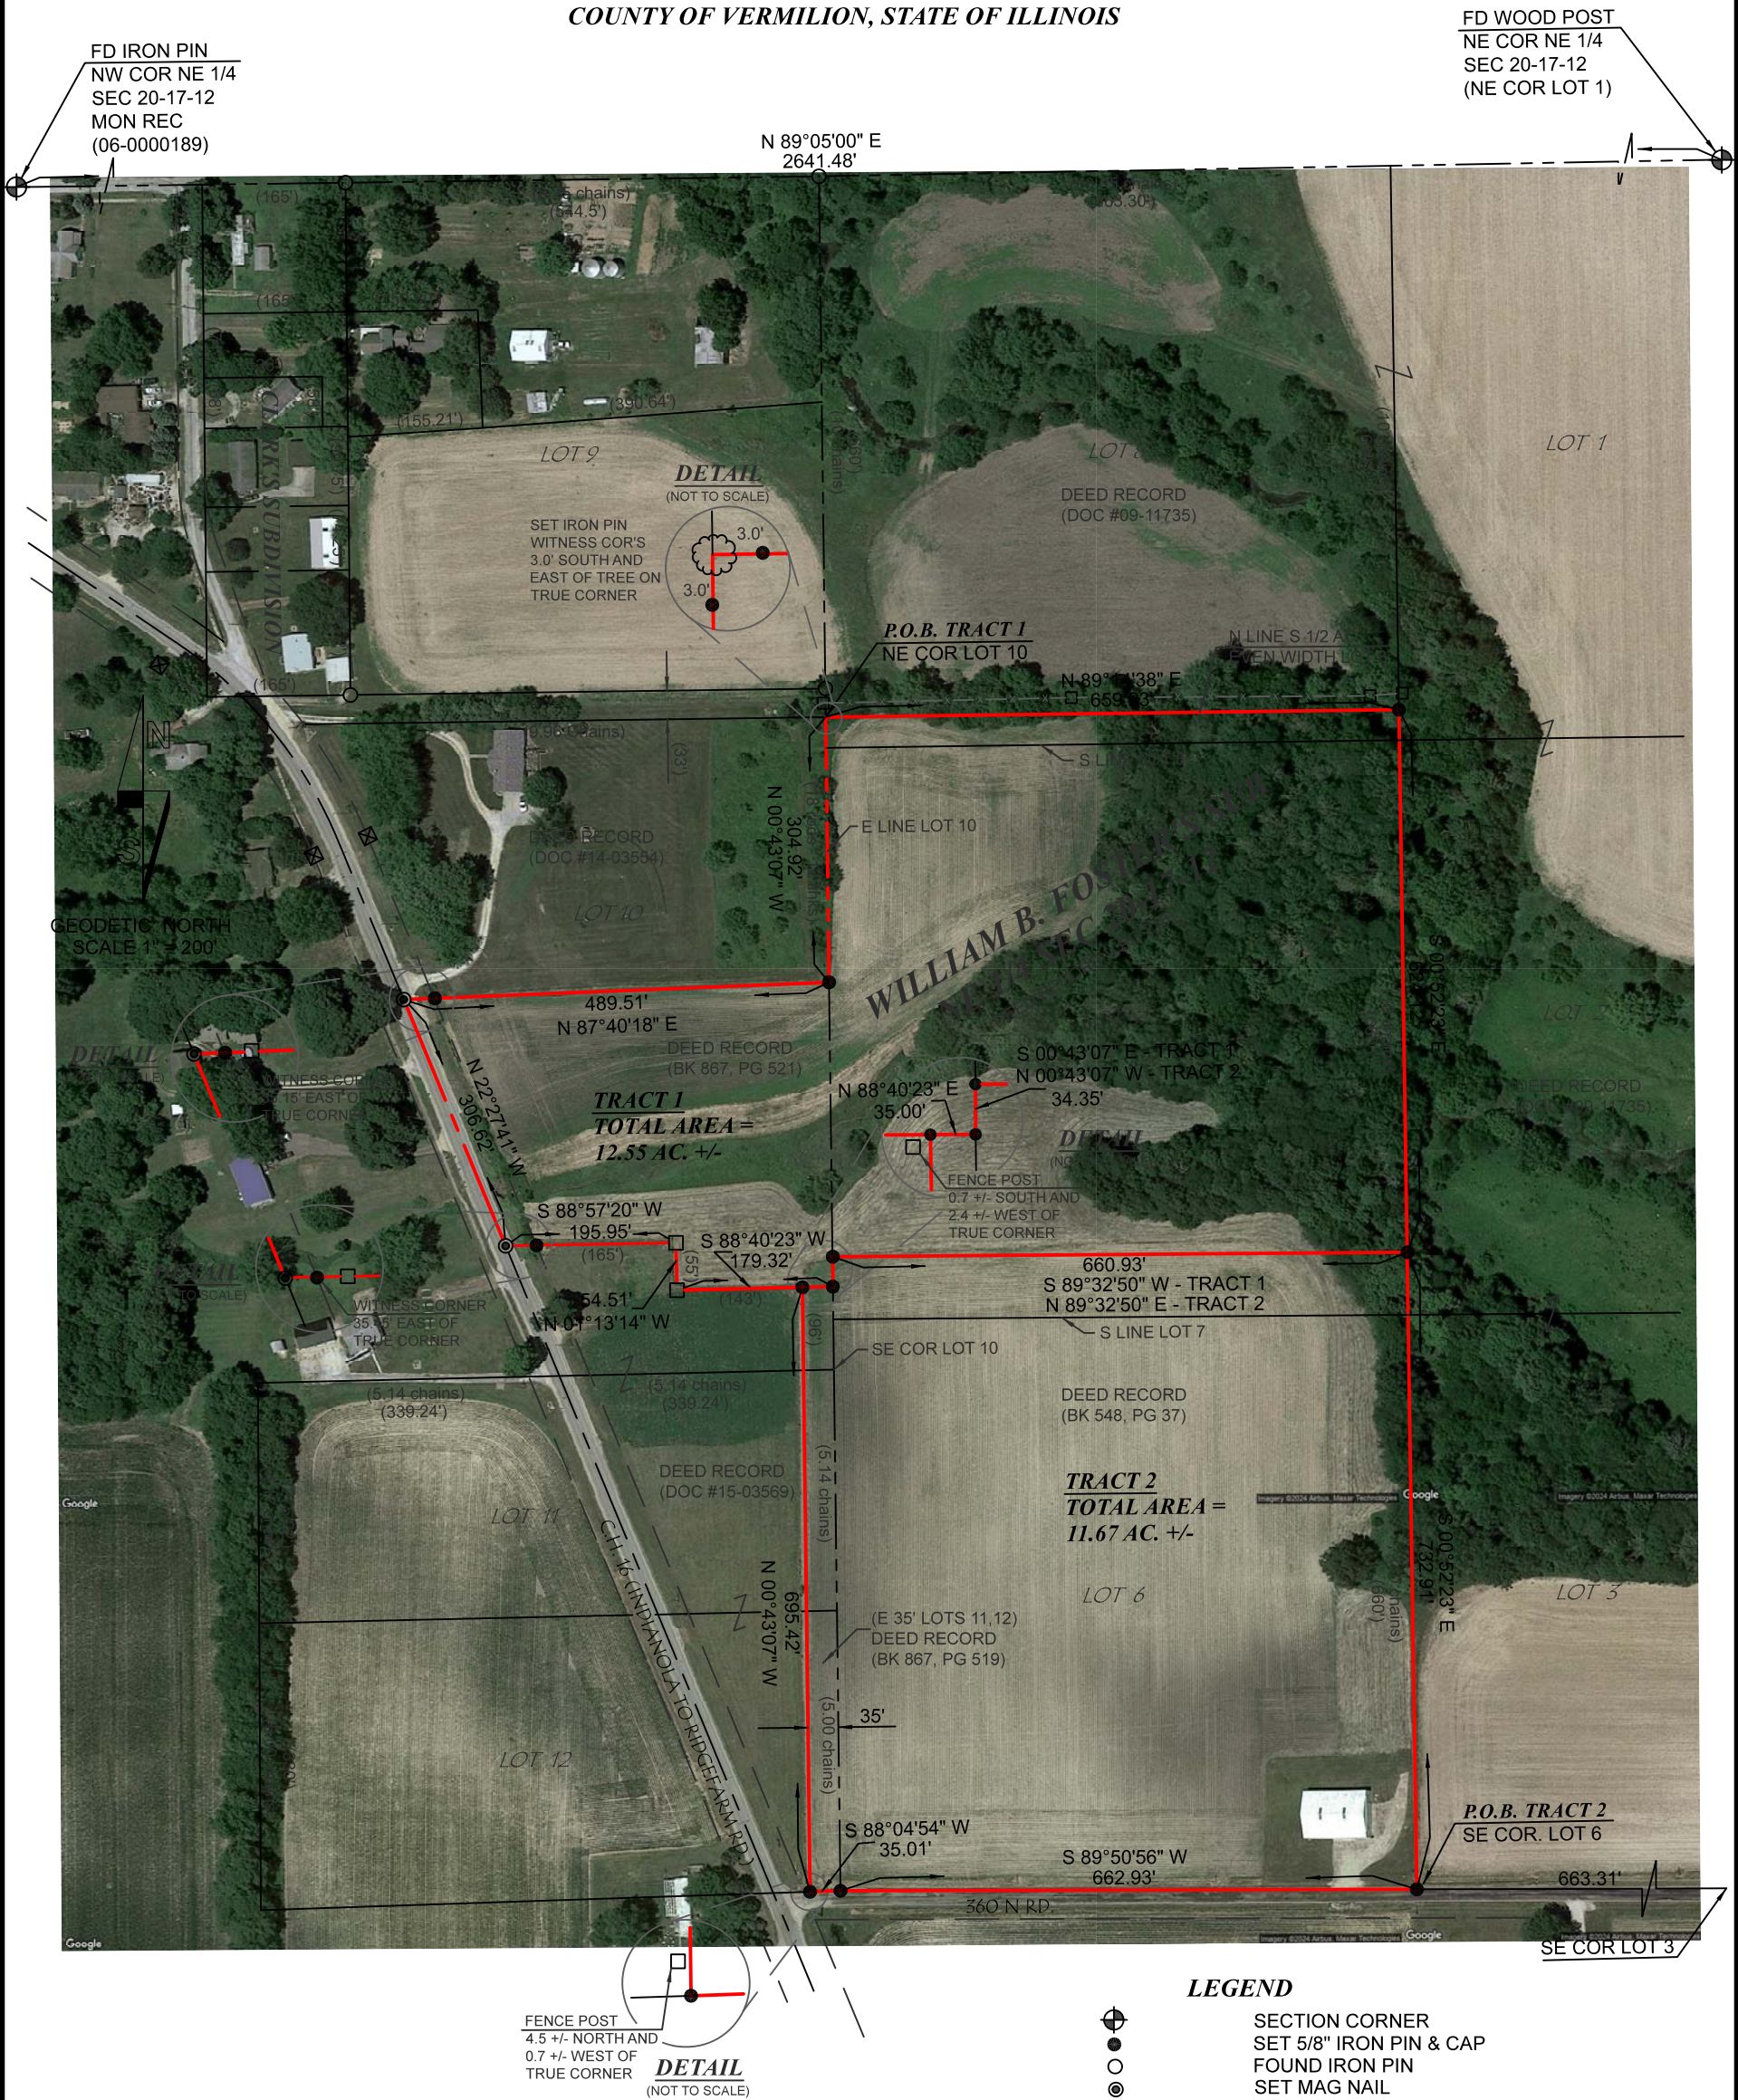

LEGEND

- SECTION CORNER
- SET 5/8" IRON PIN & CAP
- FOUND IRON PIN
- SET MAG NAIL
- WOOD POST
- R.O.W. MARKER
- BOUNDARY OF SURVEY
- SECTION LINE
- LOT LINE / TITLE LINE
- CENTERLINE
- RIGHT OF WAY LINE
- FENCE LINE
- RECORD DATA

SPECIAL NOTES:

1. THIS SURVEYOR HAS MADE NO INVESTIGATION OR INDEPENDENT SEARCH FOR EASEMENTS OF RECORD, ENCUMBRANCES, RESTRICTIVE COVENANTS, OWNERSHIP TITLE EVIDENCES, OR ANY FACT THAT AN ACCURATE AND CURRENT TITLE SEARCH MAY DISCLOSE.
2. SUBSURFACE AND OR ENVIRONMENTAL CONDITIONS WERE NOT EXAMINED OR CONSIDERED AS A PART OF THIS SURVEY. NO STATEMENT IS MADE CONCERNING THE EXISTENCE OF UNDERGROUND OR OVERHEAD CONTAINERS AND/OR FACILITIES THAT MAY AFFECT THE USE OR DEVELOPMENT OF THIS PROPERTY AS SURVEYED.
3. THE LOCATION AND/OR EXISTENCE OF UTILITY LINES TO OR ON THE PROPERTY SURVEYED ARE UNKNOWN AND NOT SHOWN.
4. THE WORD "STATE" AS SHOWN AND USED HEREON MEANS AN EXPRESSION OR PROFESSIONAL OPINION REGARDING THE FACTS OF THE SURVEY AND DOES NOT CONSTITUTE A WARRANTY OR GUARANTEE, EXPRESSED OR IMPLIED.
5. FIELD WORK COMPLETED IN DECEMBER OF 2023.

SHEET 1 OF 2



307 WEST WOOD STREET
PARIS, ILLINOIS 61944
217-463-1422

FORMERLY KNIGHT SURVEYING