


Boundary Survey showing a 271.623 acre tract of land out of the Michael Gillan Survey No. 4, Abstract No. 10, Caldwell County, Texas, said 271.623 acre tract also being all of that certain 239.835 acre tract recorded in Document Number 18-004190, Official Public Records, Caldwell County, Texas and described in Volume 458, Page 41, Official Public Records, Caldwell County, Texas and also being all of that certain 31.749 acre tract recorded in Document Number 18-004190, Official Public Records, Caldwell County, Texas and described in Volume 457, Page 539, Official Public Records, Caldwell County, Texas.

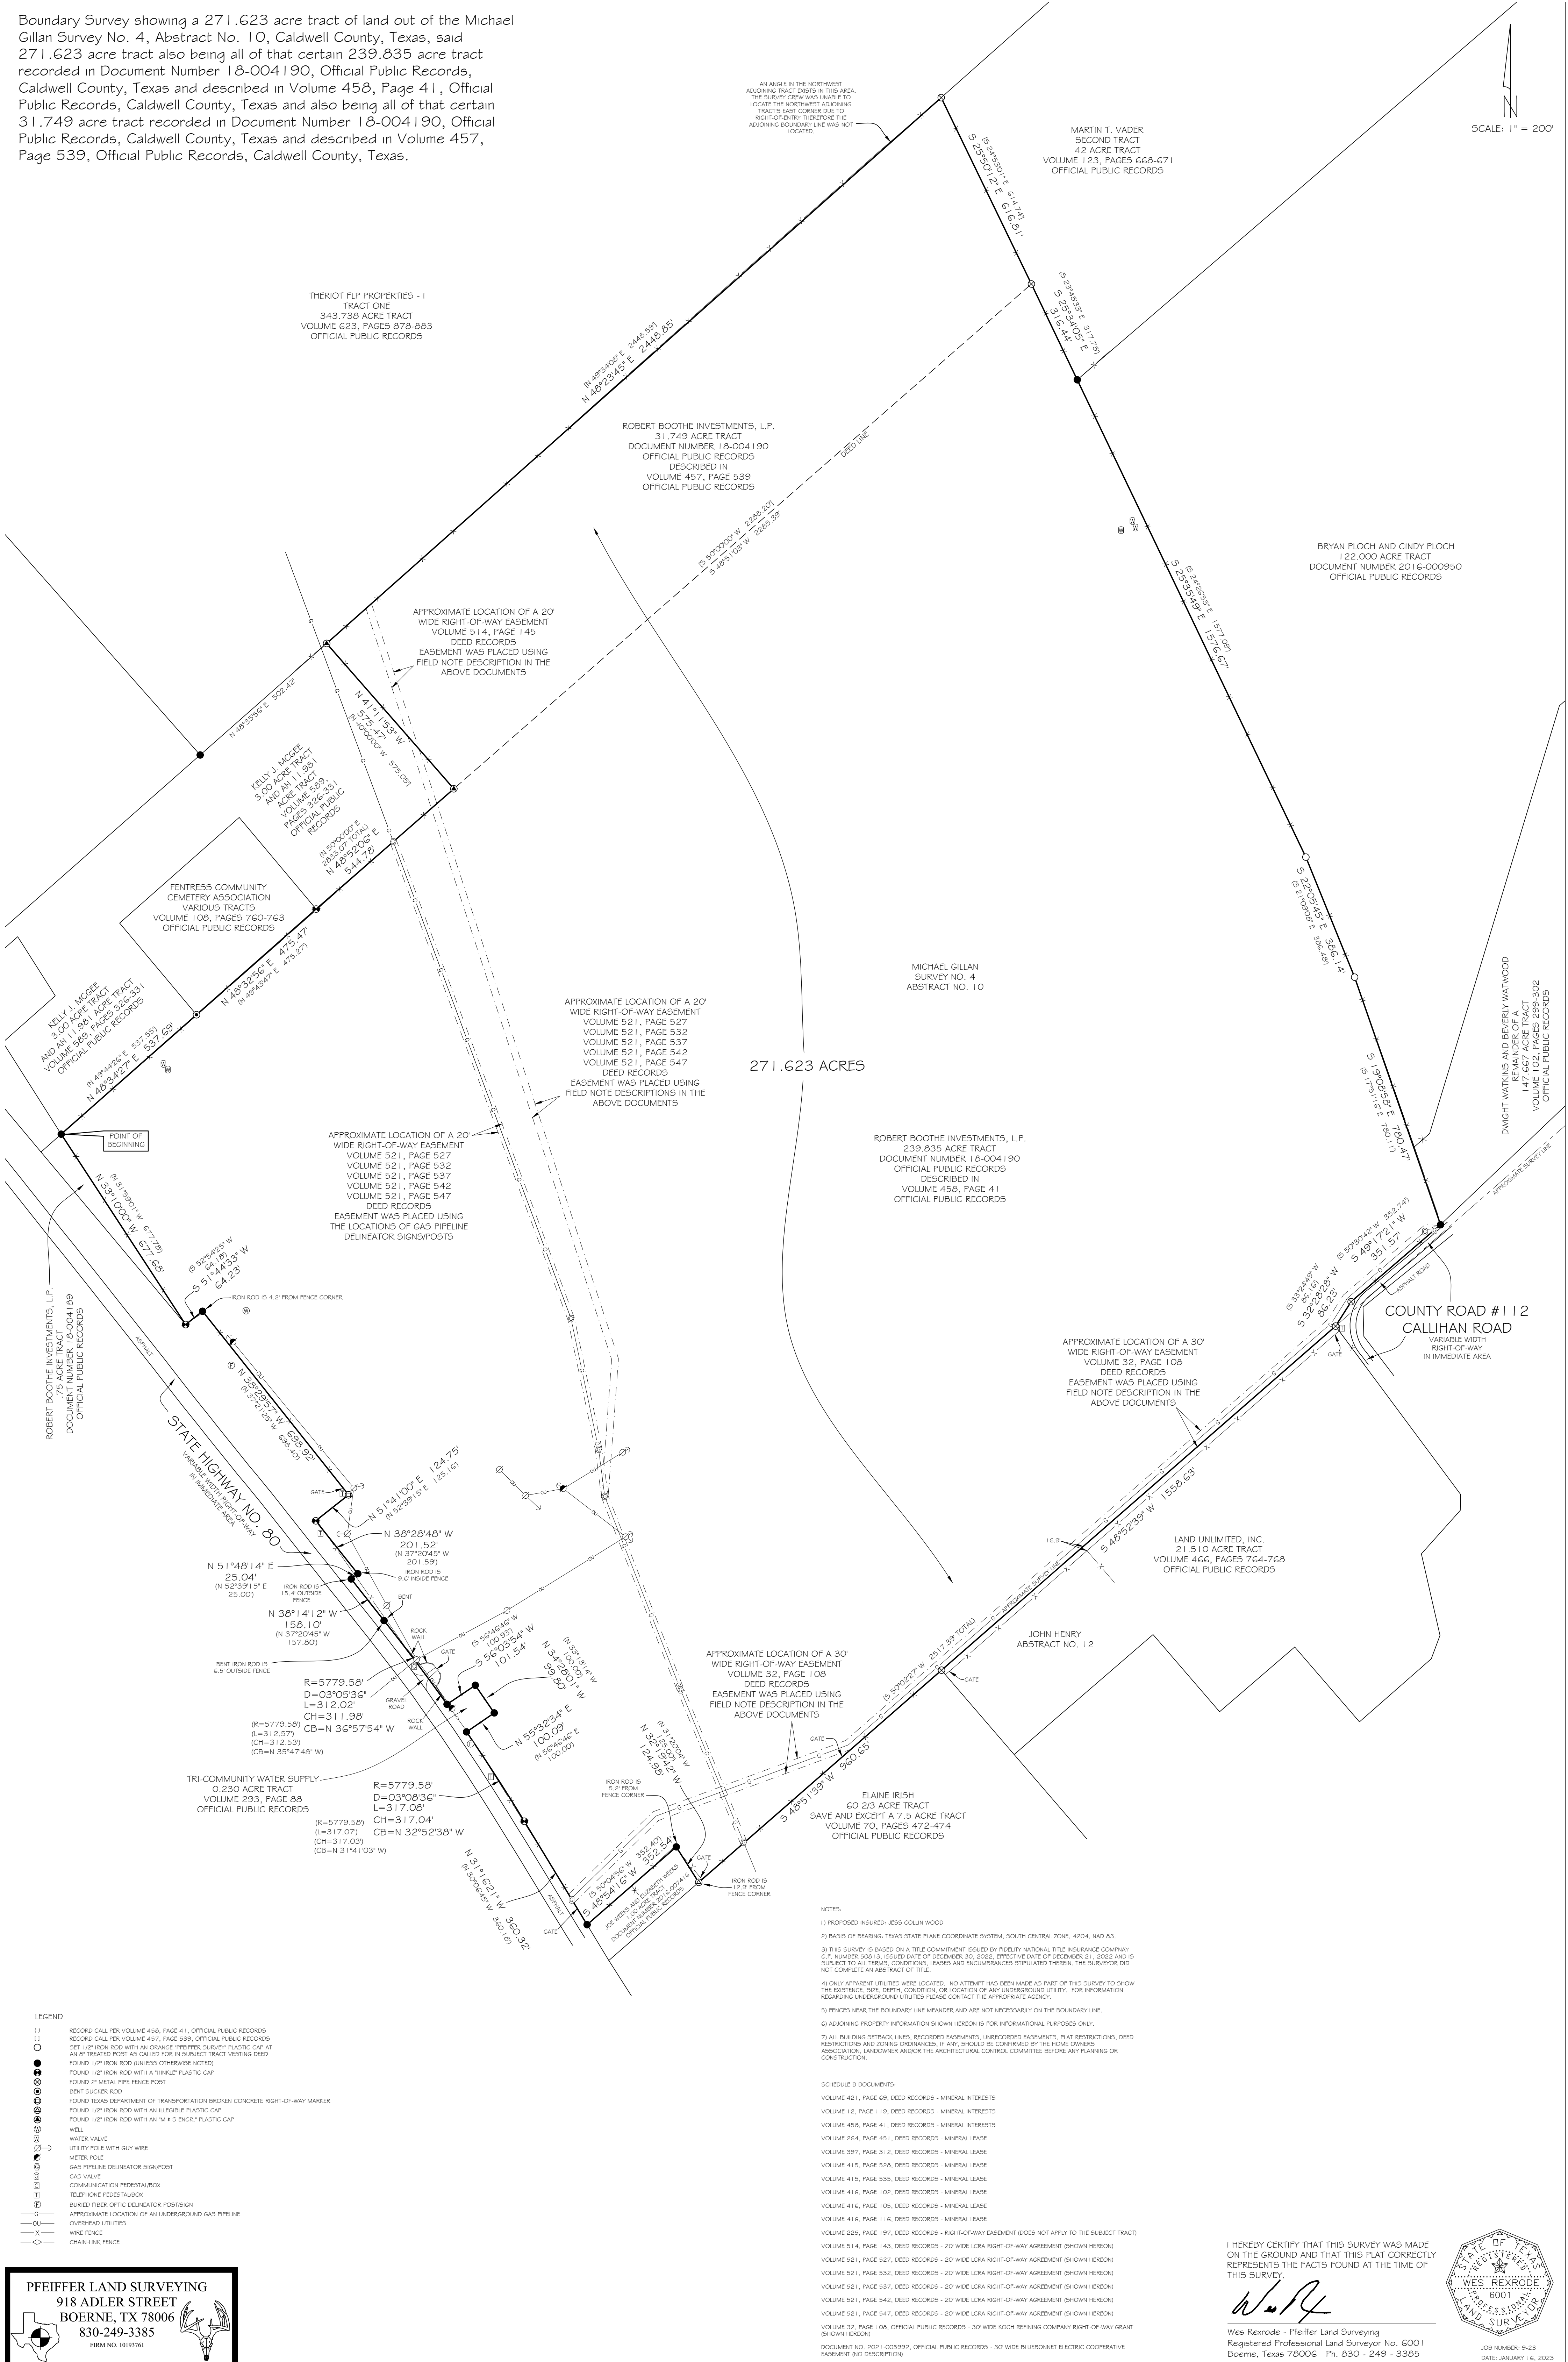

I HEREBY CERTIFY THAT THIS SURVEY WAS MADE
ON THE GROUND AND THAT THIS PLAT CORRECTLY
REPRESENTS THE FACTS FOUND AT THE TIME OF
THIS SURVEY.

Wes Rexrode - Pfeiffer Land Surveying
Registered Professional Land Surveyor No. 6001
Boerne, Texas 78006 Ph. 830 - 249 - 3385



JOB NUMBER: 9-23
DATE: JANUARY 16, 2029