


Drawing Name: K:_Projects\337 - Lennar\065 - Friendship Oaks Unit 3\CDs\Exhibits\337.065_TURN_LANE_NEW.dwg User: ryan-shaw Apr 14, 2023 - 10:55am

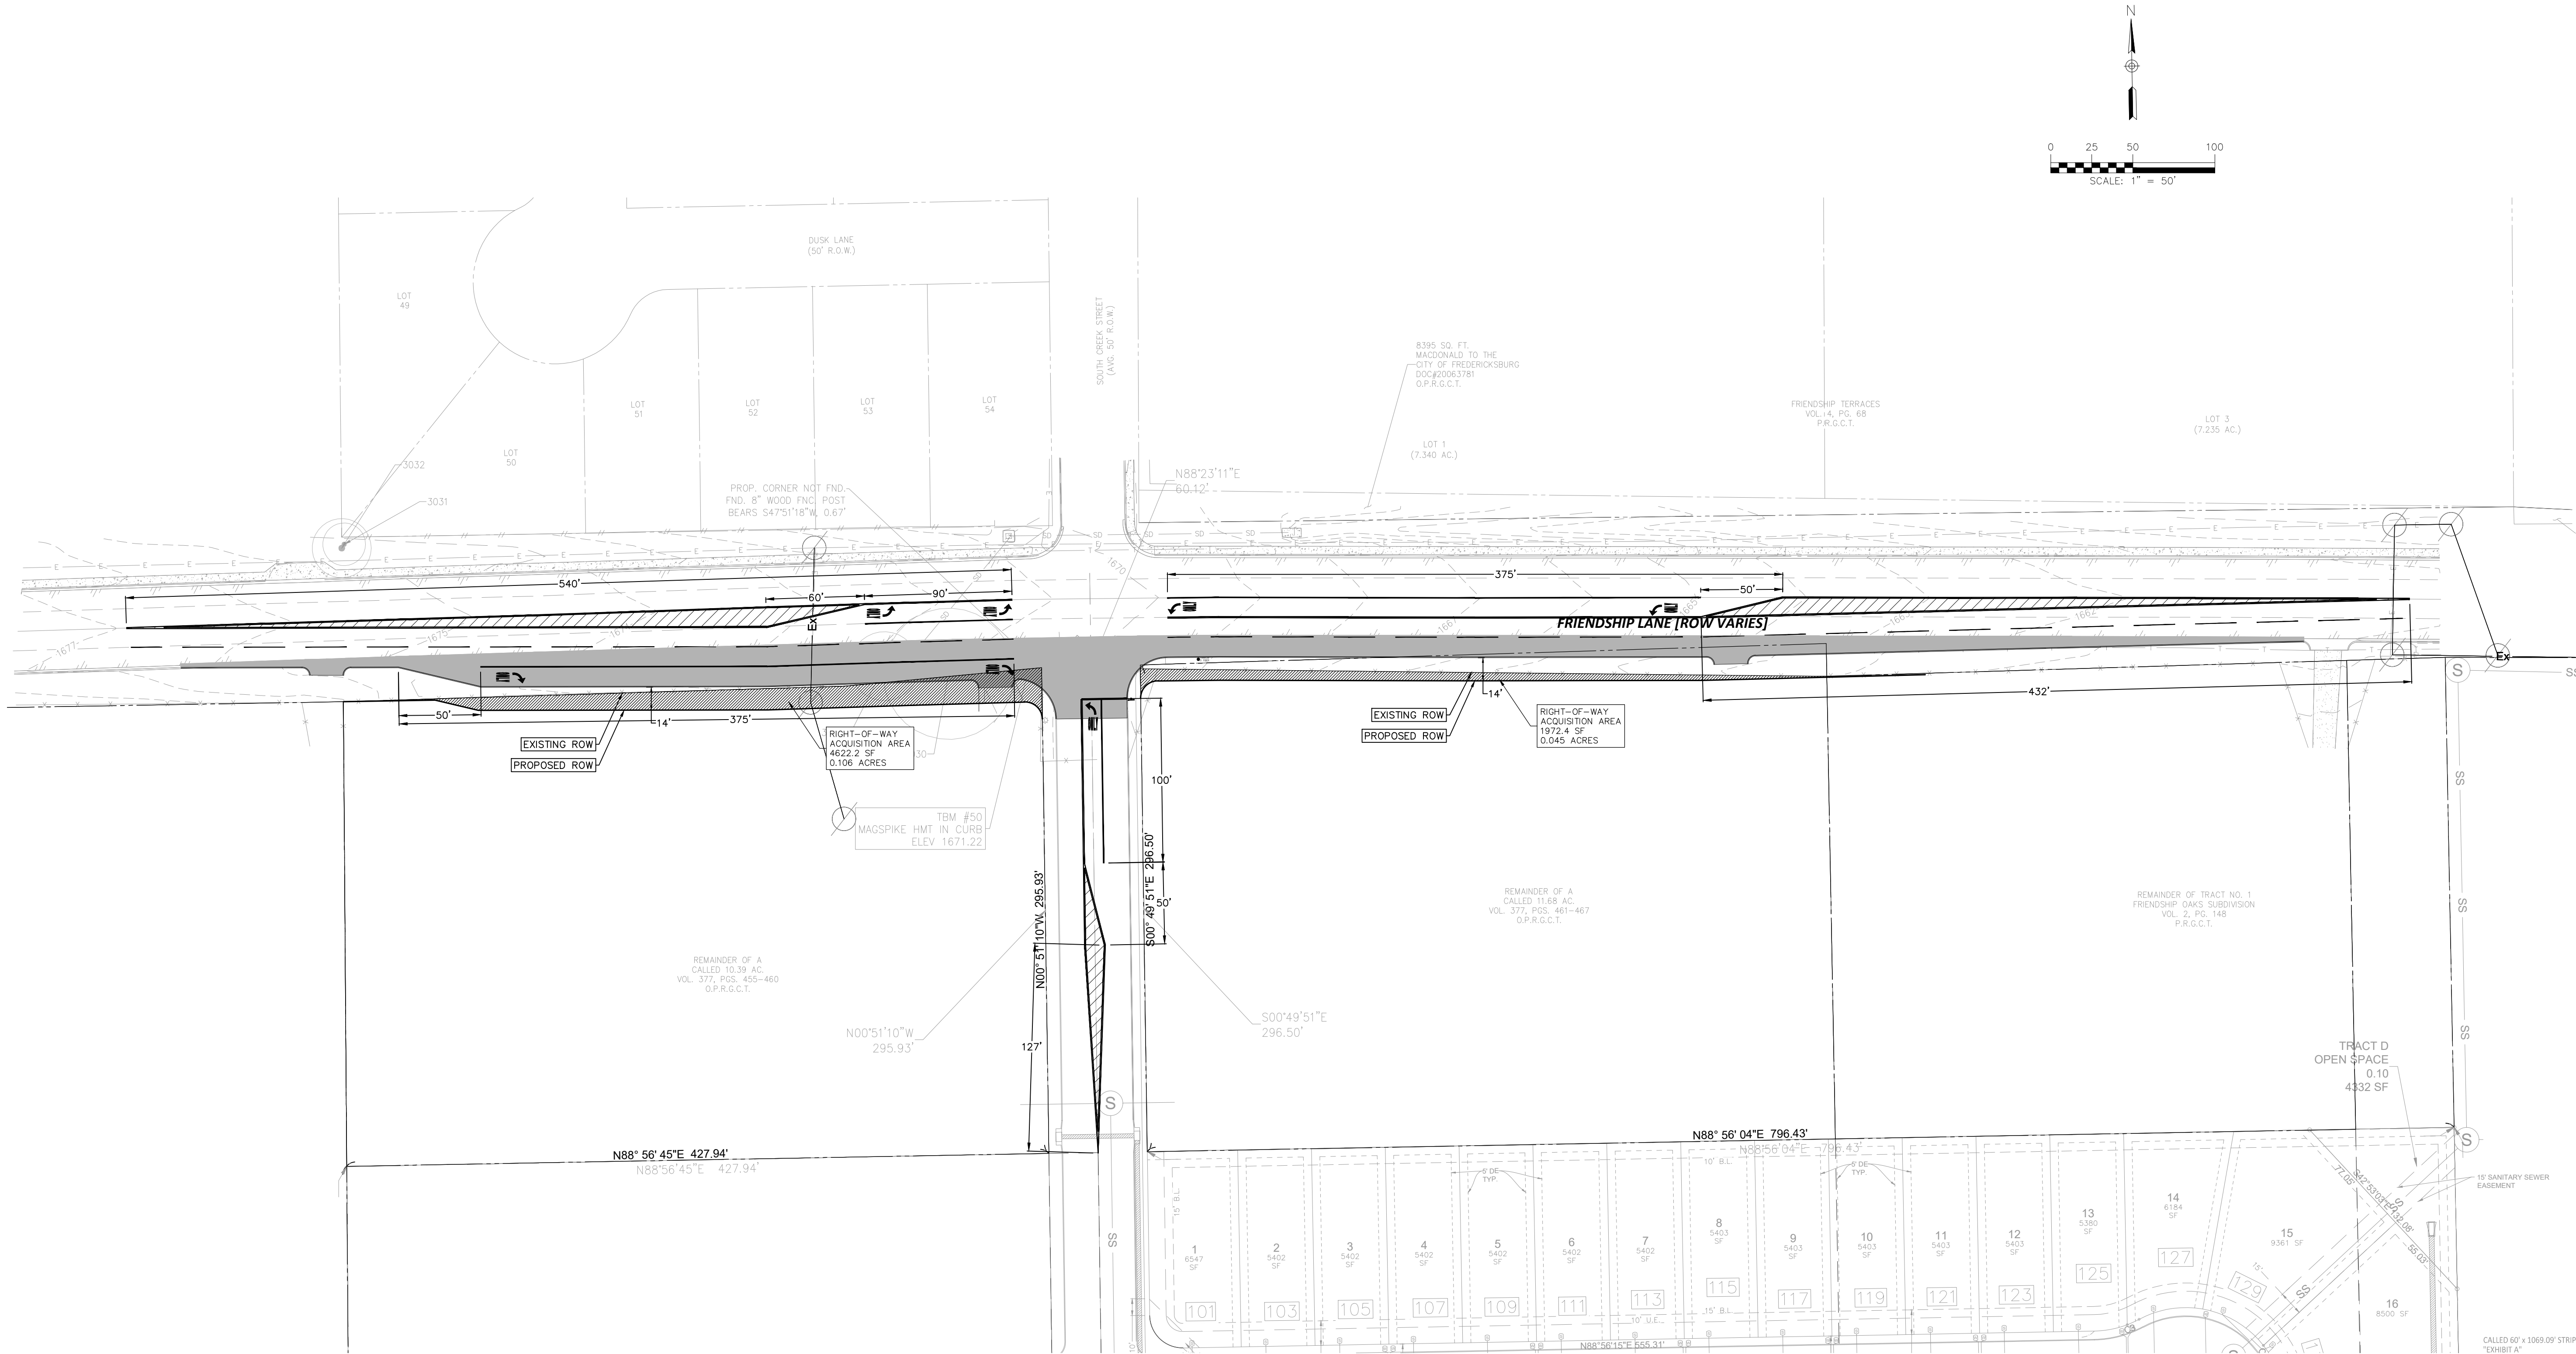

THE LOCATION OF ALL EXISTING UNDERGROUND UTILITIES ARE SHOWN IN APPROXIMATE LOCATIONS ONLY. THE CONTRACTOR SHALL DETERMINE THE EXACT LOCATION OF ALL EXISTING UTILITIES BEFORE COMMENCING WORK. THE CONTRACTOR WILL AGREE TO BE FULLY RESPONSIBLE FOR ANY AND ALL DAMAGES WHICH MIGHT BE INCURRED BY THEIR FAILURE TO EXACTLY LOCATE AND PRESERVE ANY AND ALL UNDERGROUND UTILITIES, STRUCTURES OR FACILITIES. CONTRACTOR SHALL NOTIFY ENGINEER OF ANY DISCREPANCIES 24-HOURS PRIOR TO COMMENCING CONSTRUCTION.

290 S. CASTELL AVE., STE. 100
NEW BRAUNFELS, TX 78130
TBPE FIRM F-10961
TBPLS FIRM 1053600



DRAFT

5/19/2022

PROPOSED TURN LANE STRIPING
FRIENDSHIP LANE
FRIENDSHIP OAKS
FREDERICKSBURG, TEXAS

NO.	REVISION DESCRIPTION	REVISION DATE	
		DATE	DATE
1			
2			
3			
4			
5			
6			
7			
8			
9			
10			
11			
12			
13			
14			
15			
16			

DATE: MAY 2022

DRAWN BY:

DESIGNED BY:

REVIEWED BY:

HMT PROJECT NO.:

337.065

SHEET
2 OF 2