




James E. & Darlene G. Urey
Parcel No. 2709-006

Dovid E. Schoemaker ET AL
Parcel No. 2709-007

JAMES E. & MELISSA H. MUNTERRICH
2709-008
12.787 Acres

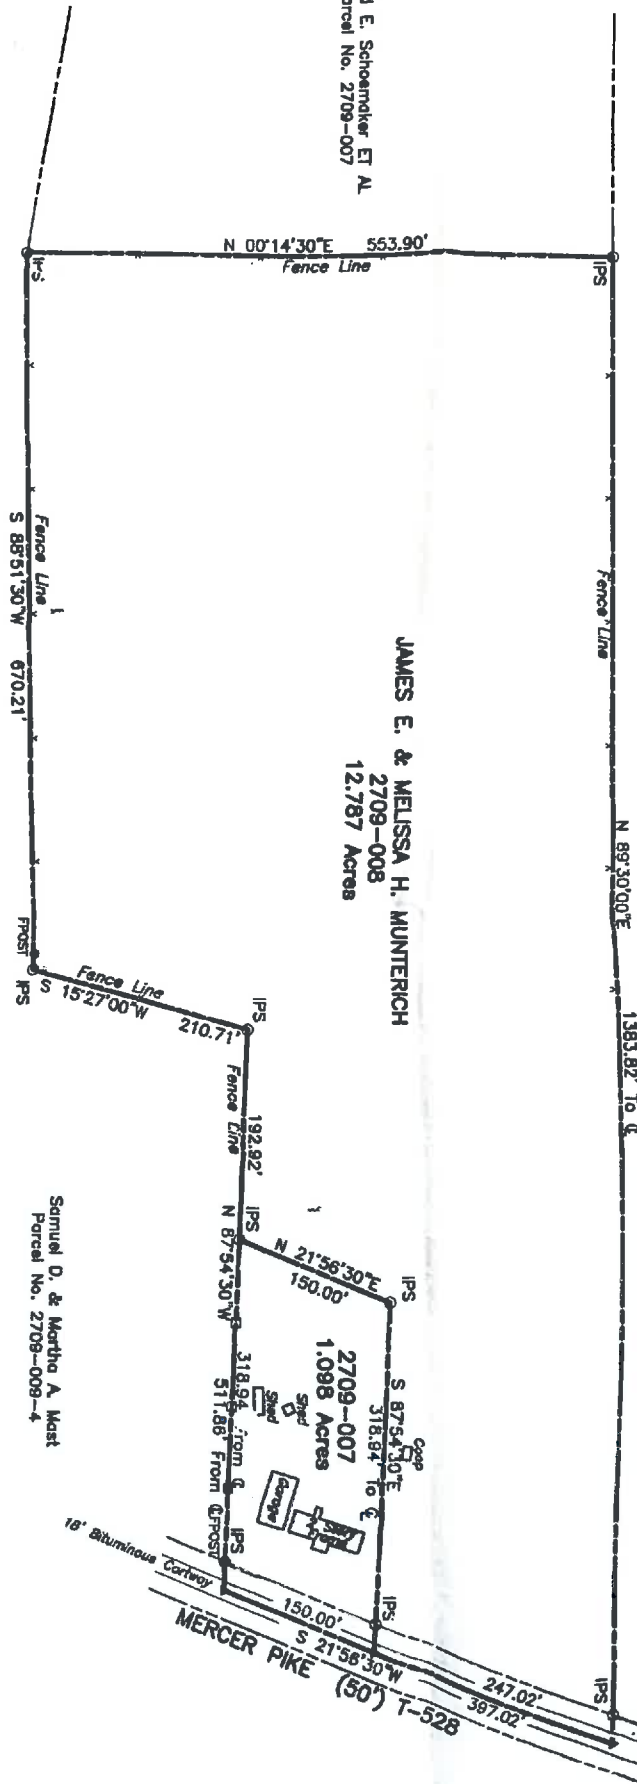


Samuel D. & Martha A. Most
Parcel No. 2709-009-4

Samuel D. & Martha A. Most
Parcel No. 2709-009-4

- LEGEND
- Fence post found
 - Wood Lot On-Line
 - Iron Pin Set
 - Property Line
 - Centerline
 - Fence Line

GRAPHIC SCALE - FEET

0 80 160 240

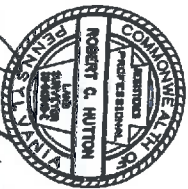

BOUNDARY SURVEY FOR				JAMES E. & MELISSA H. MUNTERRICH			
PARCEL NO. 2709-008				A And B Land Surveying			
Greenwood Township				Greenwood County, PA			
REVISIONS				6447 East Lake Road, Jamestown, PA 18134			
NO.				724-927-2983			
DESCRIPTION AND DATE				condosurveying@yahoo.com			
BY				DATE: April 23, 2023			
CAG FILES				Dwg. No. 23-027			
CHK				SCALE: 1" = 80'			