


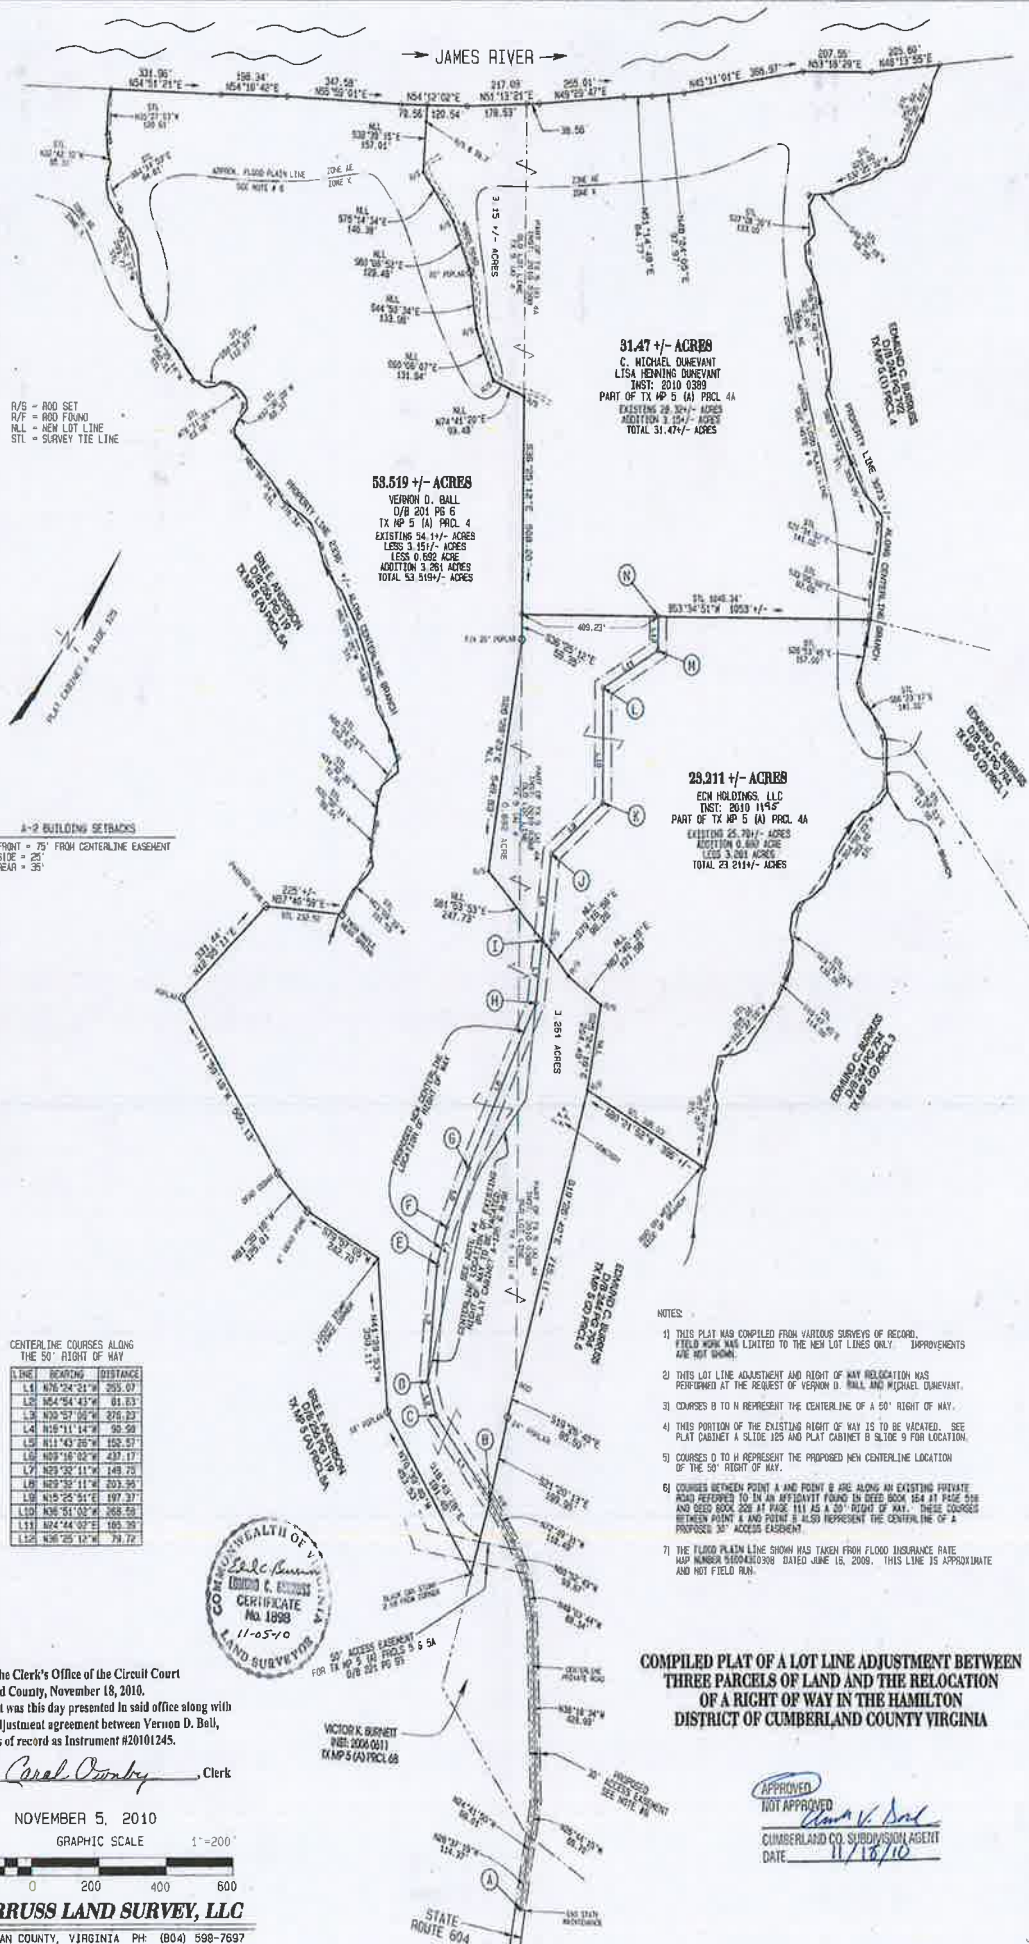

Virginia: In the Clerk's Office of the Circuit Court of Cumberland County, November 18, 2010.

This plat was this day presented in said office along with a boundary adjustment agreement between Vernon D. Ball, et als, which is of record as Instrument #20101245.

Teste:

Coral Country Clerk

DATE: NOVEMBER 5, 2010

GRAPHIC SCALE 1"=200'



BURRUSS LAND SURVEY, LLC

POKATHAN COUNTY, VIRGINIA PH (804) 598-7697

COMPILED PLAT OF A LOT LINE ADJUSTMENT BETWEEN THREE PARCELS OF LAND AND THE RELOCATION OF A RIGHT OF WAY IN THE HAMILTON DISTRICT OF CUMBERLAND COUNTY VIRGINIA

APPROVED
NOT APPROVED
[Signature]
CUMBERLAND CO. SUBDIVISION AGENT
DATE 11/18/10