


now or formerly
MOSES SMITH ESTATE



GEORGE
HATCHER

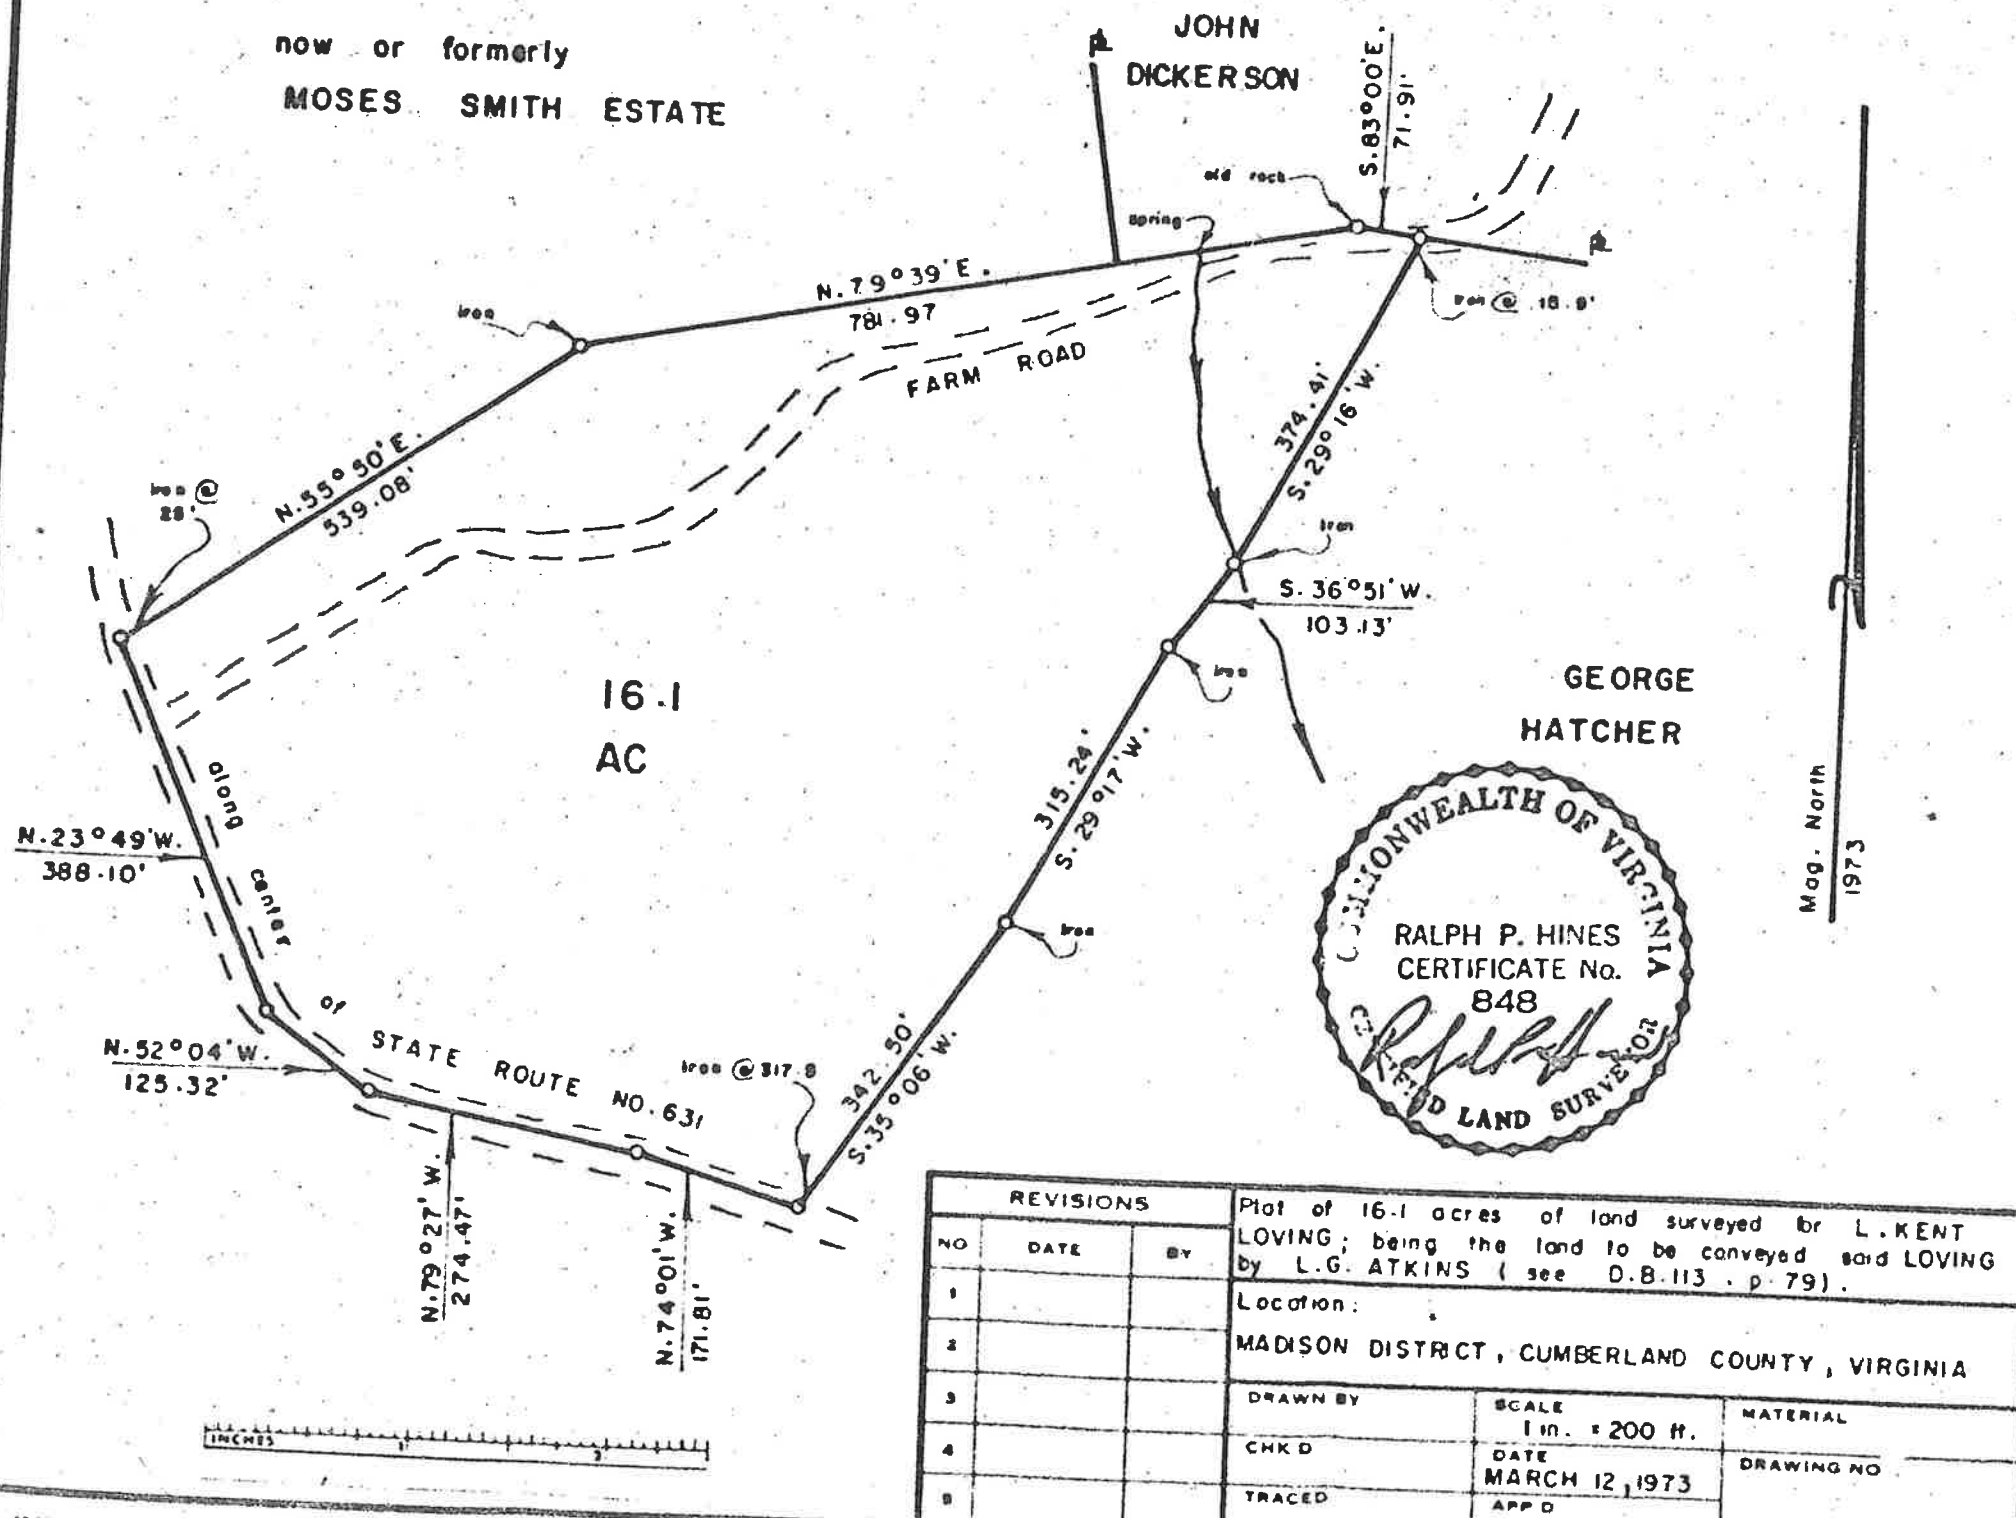

REVISIONS			Plot of 16.1 acres of land surveyed for L. KENT LOVING; being the land to be conveyed said LOVING by L.G. ATKINS (see D.B. 113 - p. 79).
NO	DATE	BY	
1			Location: MADISON DISTRICT, CUMBERLAND COUNTY, VIRGINIA
2			
3			DRAWN BY SCALE 1 in. = 200 ft. DATE MARCH 12, 1973 MATERIAL DRAWING NO.
4			
5			
			TRACED APP'D

Virginia: In the Clerk's Office of the Circuit Court of Cumberland County, March 29, 1973.

This deed, with plat attached, was this day presented in said office and, with certificate of acknowledgment annexed, admitted to record at 12:00 o'clock, noon. The tax imposed by Section 58-54.1 of the Code in the amount of \$4.50 was paid.

Teste:

Ernestine H. Sunnell Clerk.

Examined and mailed to
L. Kent Loving
109 S. Va. Street
Farmville, Va.