


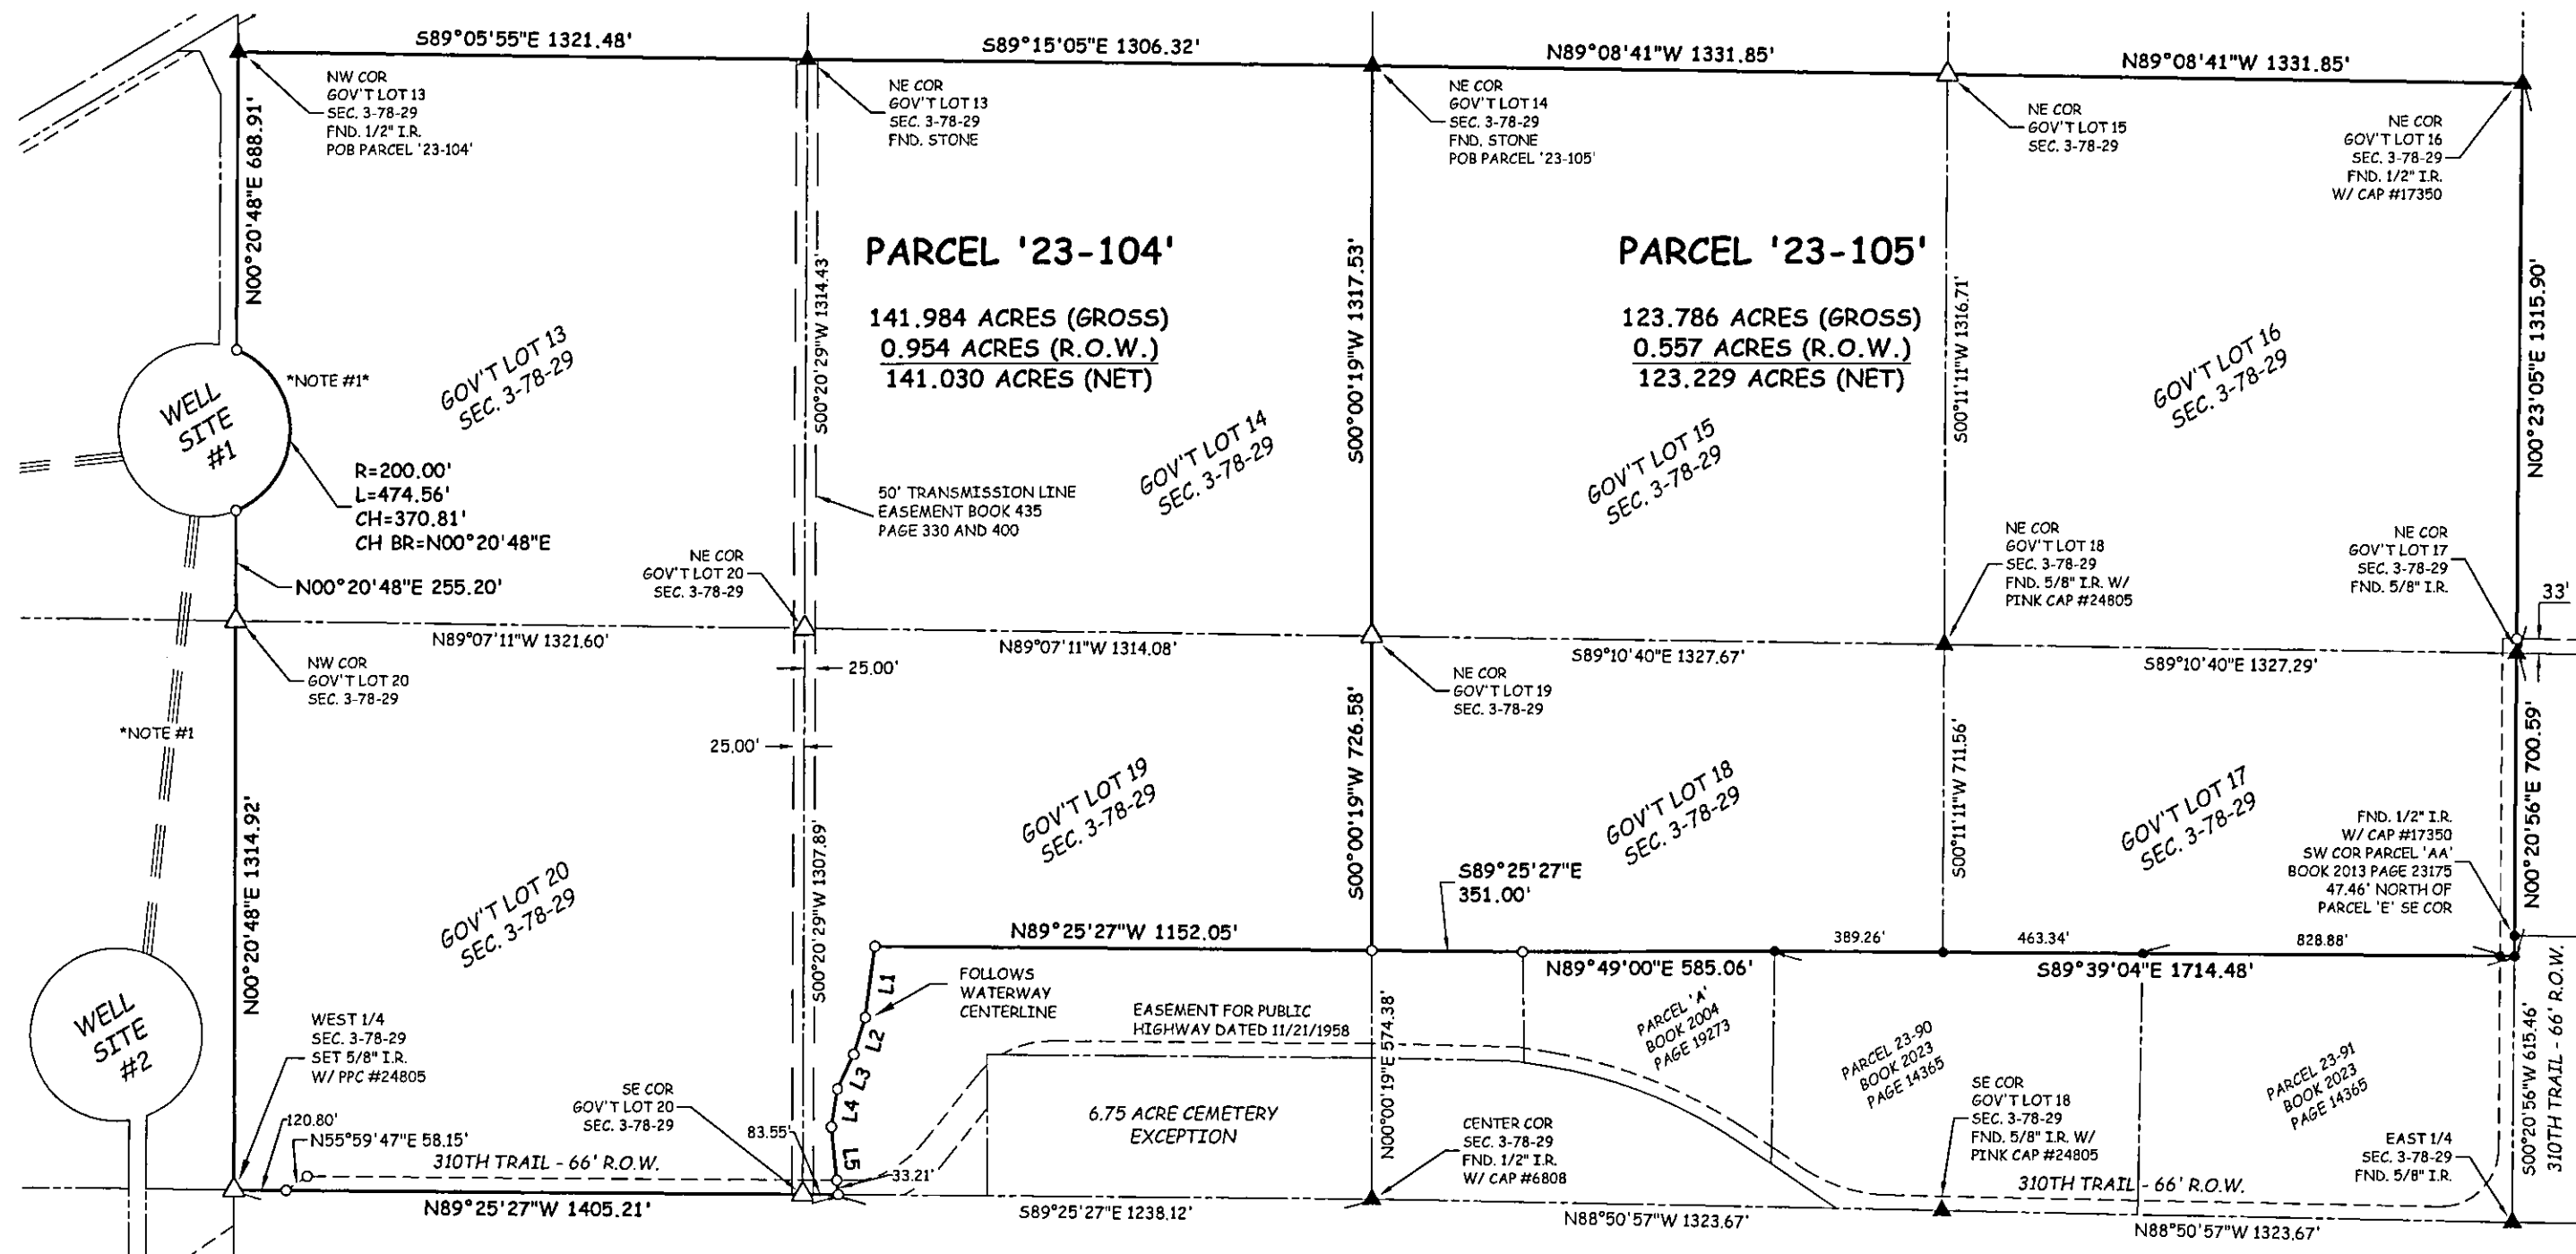

SURVEY NOTES

1. THE CENTER OF WELL SITES #1 AND #2, ENTRANCE PARCELS, AND WATER LINE EASEMENTS ARE DESCRIBED IN BOOK 627 PAGE 780-783 OF THE DALLAS COUNTY RECORDER'S OFFICE.
2. THIS SURVEY IS SUBJECT TO ANY AND ALL EASEMENTS, APPARENT OR OF RECORD.
3. MONUMENTS TO BE SET ONCE HARVEST HAS BEEN COMPLETED.

LINE TABLE		
LINE	LENGTH	DIRECTION
L1	165.99'	S07°52'18"W
L2	89.00'	S17°30'58"W
L3	88.87'	S25°27'14"W
L4	89.06'	S09°13'45"W
L5	156.87'	S05°48'30"E



SHEET 2 OF 2

COOPER CRAWFORD & Associates
Civil Engineers & Land Surveyors
475 S. 50th STREET, SUITE 800, WEST DES MOINES, IOWA 50265
PHONE: (515) 224-1344 FAX: (515) 224-1345

0 200 400
SCALE: 1"=400'
DATE: 10-11-2023
JOB NUMBER
CC
2733

