


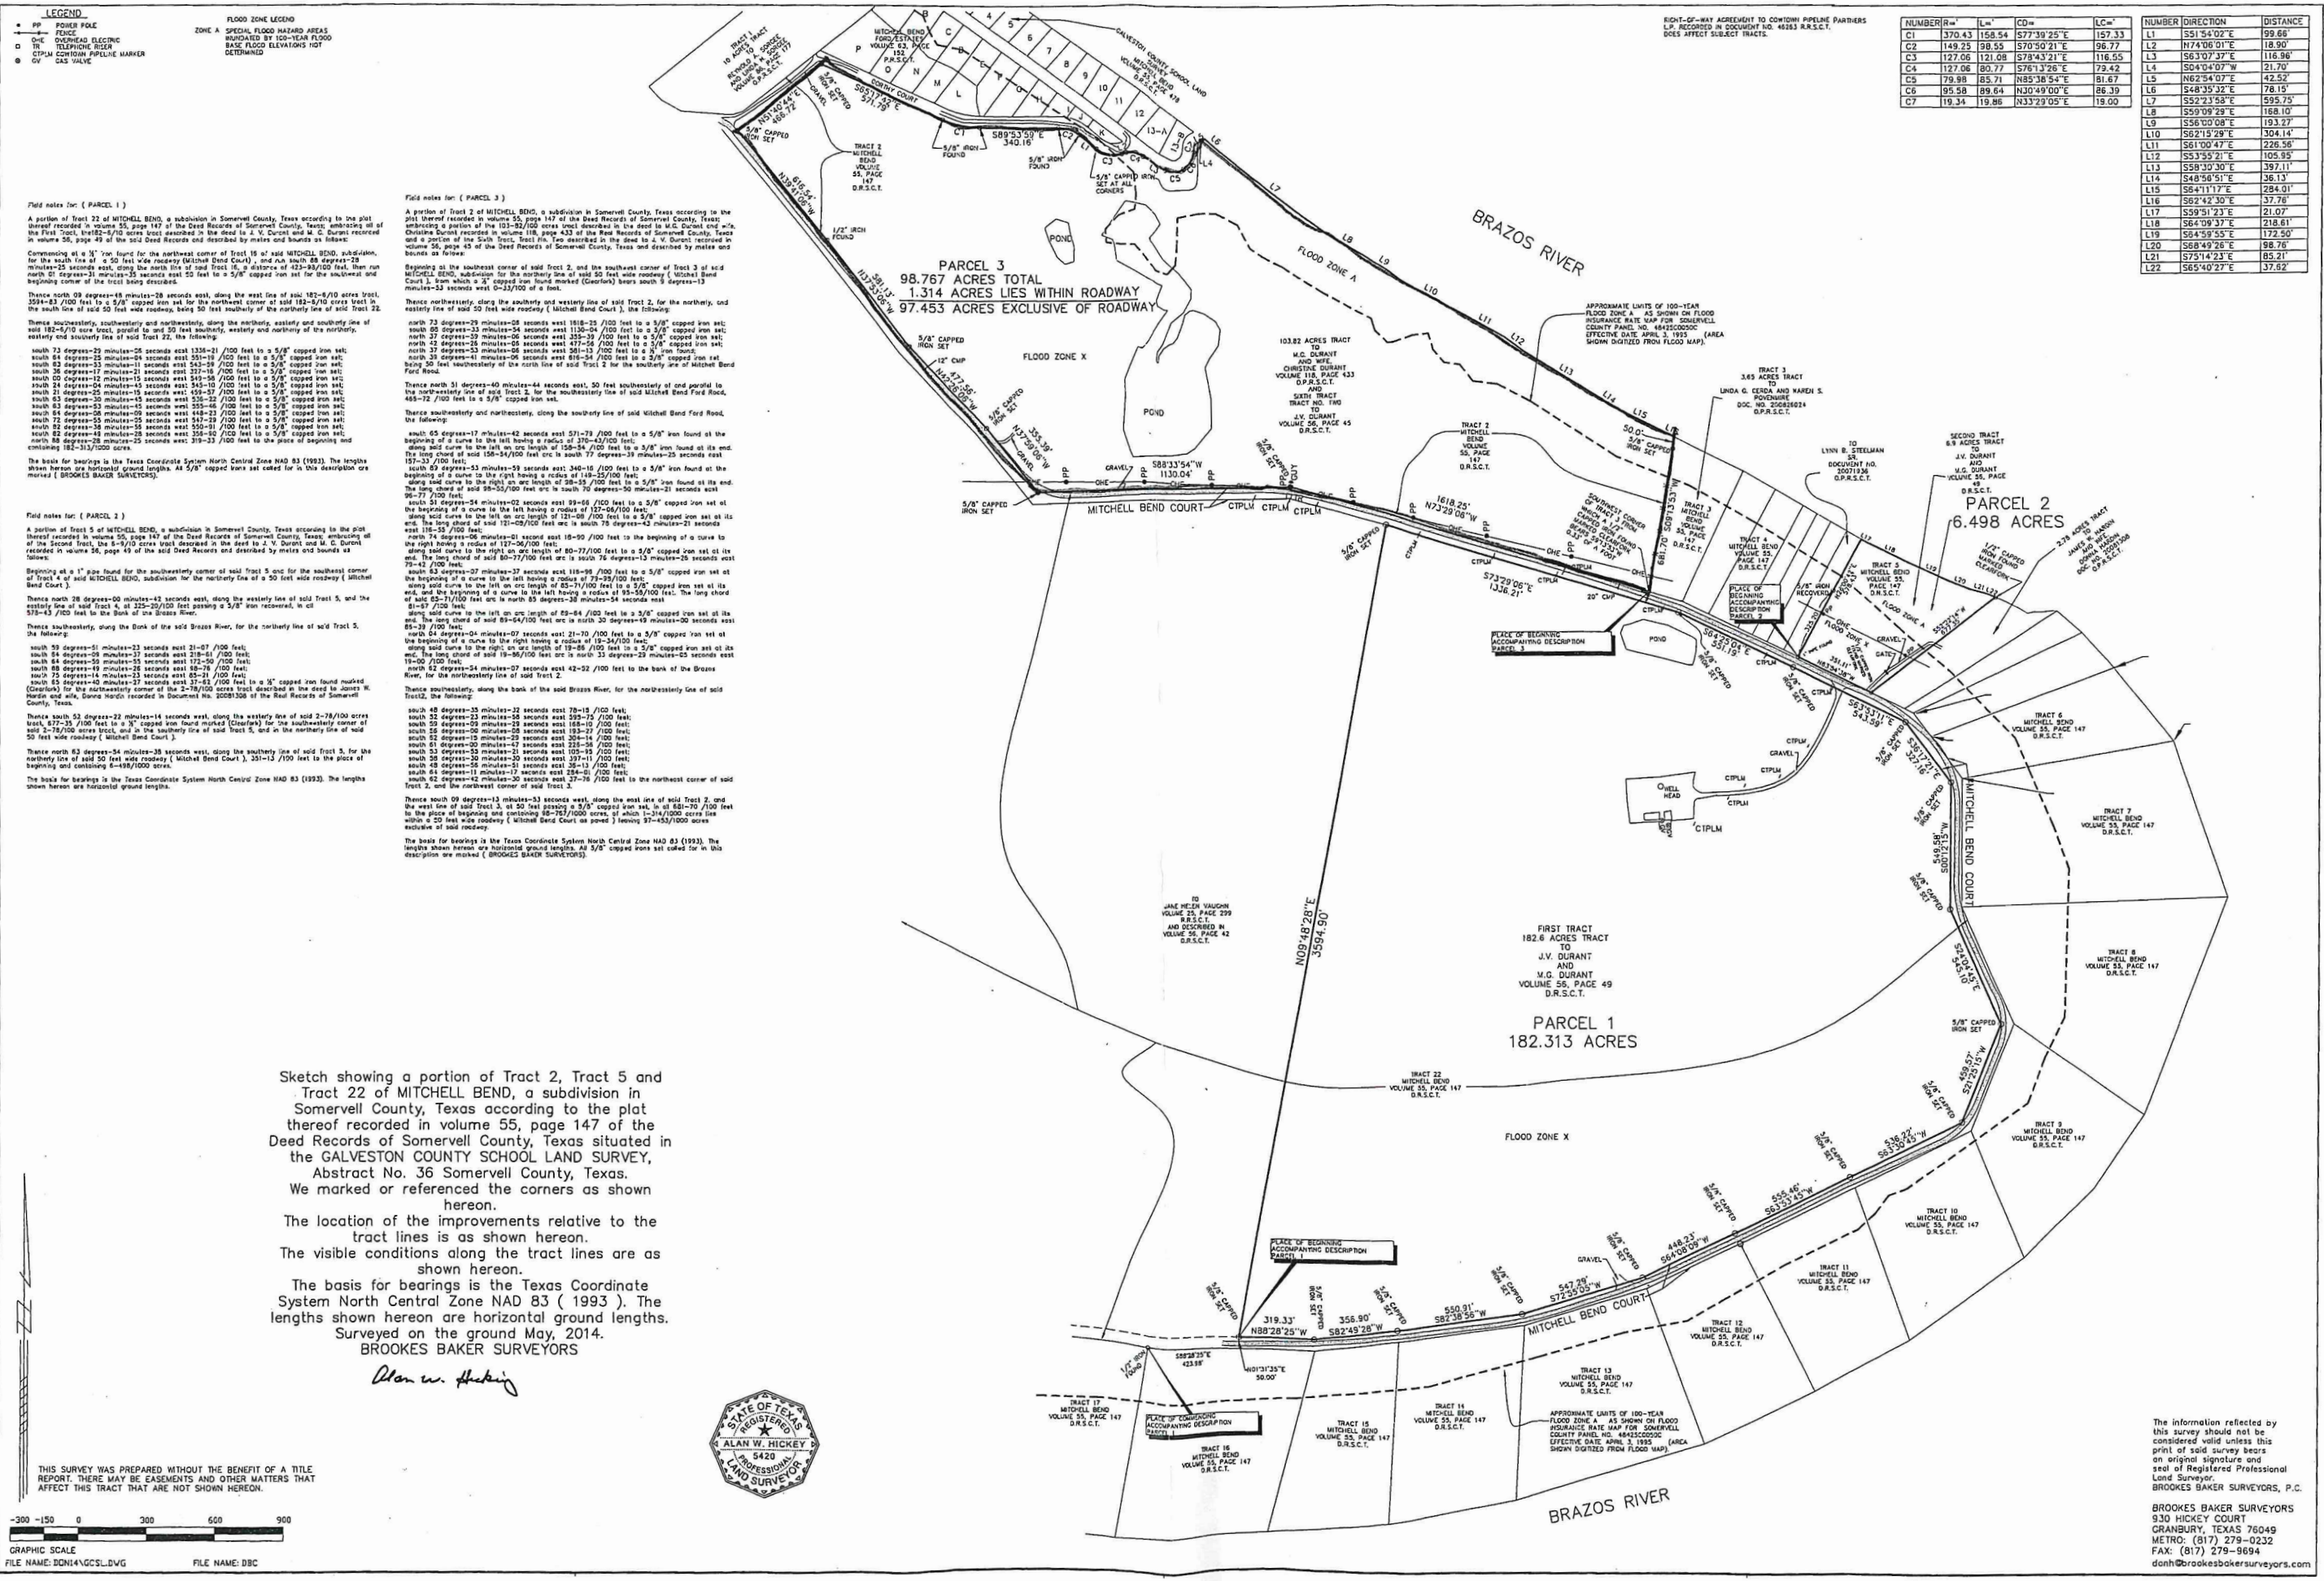

Sketch showing a portion of Tract 2, Tract 5 and Tract 22 of MITCHELL BEND, a subdivision in Somervell County, Texas according to the plat thereof recorded in volume 55, page 147 of the Deed Records of Somervell County, Texas, situated in the GALVESTON COUNTY SCHOOL LAND SURVEY, Abstract No. 36 Somervell County, Texas. We marked or referenced the corners as shown hereon. The location of the improvements relative to the tract lines is as shown hereon. The visible conditions along the tract lines are as shown hereon. The basis for bearings is the Texas Coordinate System North Central Zone NAD 83 (1993). The lengths shown hereon are horizontal ground lengths. Surveyed on the ground May, 2014. BROOKES BAKER SURVEYORS

Alan W. Hickey



THIS SURVEY WAS PREPARED WITHOUT THE BENEFIT OF A TITLE REPORT. THERE MAY BE EASEMENTS AND OTHER MATTERS THAT AFFECT THIS TRACT THAT ARE NOT SHOWN HEREON.

GRAPHIC SCALE
FILE NAME: DON14GCSL.DWG
FILE NAME: DBC

The information reflected by this survey should not be considered valid unless this print of said survey bears on original signature and seal of Registered Professional Land Surveyor, BROOKES BAKER SURVEYORS, P.C.
BROOKES BAKER SURVEYORS
930 HICKEY COURT
GRANBURY, TEXAS 76049
METRO: (817) 279-0232
FAX: (817) 279-8694
donh@brookesbakersurveyors.com