



LINE	BEARING	DISTANCE
L1	N 87°41'32" E	2.54'
L2	S 00°58'51" E	404.95'
L3	N 45°56'52" W	107.20'
L4	N 41°49'52" W	56.25'
L5	N 61°46'43" W	147.68'
L6	N 39°52'50" E	70.76'
L7	N 30°42'44" E	186.50'
L8	S 73°19'03" E	17.43'
L9	N 84°50'07" W	114.97'
L10	S 88°31'31" W	72.35'
L11	N 84°48'53" W	38.06'
L12	S 71°55'39" W	19.68'
L13	S 77°58'35" W	98.34'
L14	N 78°19'25" W	56.60'
L15	S 39°56'54" E	39.18'
L16	S 60°29'00" E	296.65'
L17	N 18°38'33" W	79.73'
L18	N 44°30'20" E	146.28'
L19	N 57°22'23" E	161.59'
L20	N 81°45'48" E	118.35'
L21	N 98°28'48" E	124.38'
L22	S 64°21'07" W	71.83'
L23	S 78°03'03" W	62.57'
L24	N 90°00'00" W	37.24'
L25	N 73°16'29" W	37.89'
L26	N 78°08'16" W	46.12'
L27	N 87°22'10" W	50.22'
L28	N 63°48'46" W	37.84'
L29	N 39°37'24" W	47.59'
L30	N 15°23'52" W	54.07'
L31	S 08°15'42" W	253.35'
L32	S 33°45'47" W	127.94'
L33	S 11°25'33" E	92.35'
L34	S 39°58'54" E	95.00'
L35	N 73°19'03" W	20.88'
L36	N 81°49'59" W	121.50'
L37	N 90°00'00" W	73.65'
L38	N 85°38'18" W	45.06'
L39	S 71°55'39" W	36.63'
L40	S 77°58'35" W	86.80'
L41	N 77°47'29" W	27.57'
L42	N 12°03'53" W	16.99'
L43	N 44°28'15" E	114.95'
L44	N 37°22'23" E	155.04'
L45	N 51°45'48" E	123.89'
L46	N 38°29'49" E	144.22'
L47	N 07°51'25" E	49.89'
L48	S 00°58'51" E	87.01'
L49	S 00°58'51" E	309.23'
L50	S 87°22'42" W	80.10'
L51	S 73°50'07" W	89.95'
L52	S 64°20'37" W	70.67'
L53	S 78°03'03" W	49.34'
L54	N 82°58'38" W	28.89'
L55	N 80°08'48" W	34.72'
L56	N 78°08'16" W	41.08'
L57	N 87°22'10" W	40.83'
L58	N 63°48'46" W	26.89'
L59	N 39°37'24" W	32.34'
L60	N 12°55'28" W	27.28'
L61	N 00°50'00" E	18.77'
L62	N 07°53'39" E	105.00'
L63	N 11°10'54" E	107.51'
L64	N 05°38'24" E	10.54'
L65	N 01°37'17" W	21.12'
L66	N 68°03'59" E	3.06'
L67	S 47°07'36" E	117.17'
L68	N 48°01'56" E	73.19'
L69	N 13°38'04" E	26.61'
L70	N 89°28'20" E	26.80'
L71	S 51°39'09" E	249.58'
L72	S 00°58'06" E	180.05'
L73	S 00°58'06" E	70.88'
L74	N 08°15'42" E	147.95'
L75	N 11°56'20" E	88.85'
L76	N 01°48'43" E	24.22'
L77	N 89°20'02" E	266.81'
L78	N 84°30'45" E	230.81'
L79	S 66°53'54" E	380.30'
L80	S 31°07'14" W	372.09'
L81	S 89°38'40" W	449.40'
L82	N 12°53'46" W	187.83'
L83	N 17°37'11" W	70.61'
L84	N 08°24'44" W	43.84'
L85	N 13°49'04" E	18.52'
L86	N 51°18'21" E	87.24'
L87	N 80°52'05" E	51.95'
L88	S 64°42'22" E	40.41'
L89	N 64°08'55" E	212.74'
L90	S 55°40'45" E	158.84'
L91	N 79°11'48" E	64.73'
L92	N 83°08'53" E	119.18'
L93	N 81°38'58" E	103.11'
L94	N 88°35'05" E	23.54'
L95	S 12°34'33" W	81.47'
L96	S 14°07'08" W	145.78'
L97	S 31°07'14" W	155.36'
L98	N 55°14'54" E	54.35'
L99	S 80°51'11" E	54.29'
L100	S 74°37'00" E	22.80'

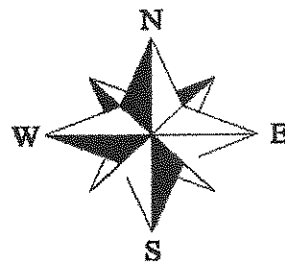


From PH 3 Pg 627

Z:\SEAL2\seal2.bmp

Green DB 120 Pg 546

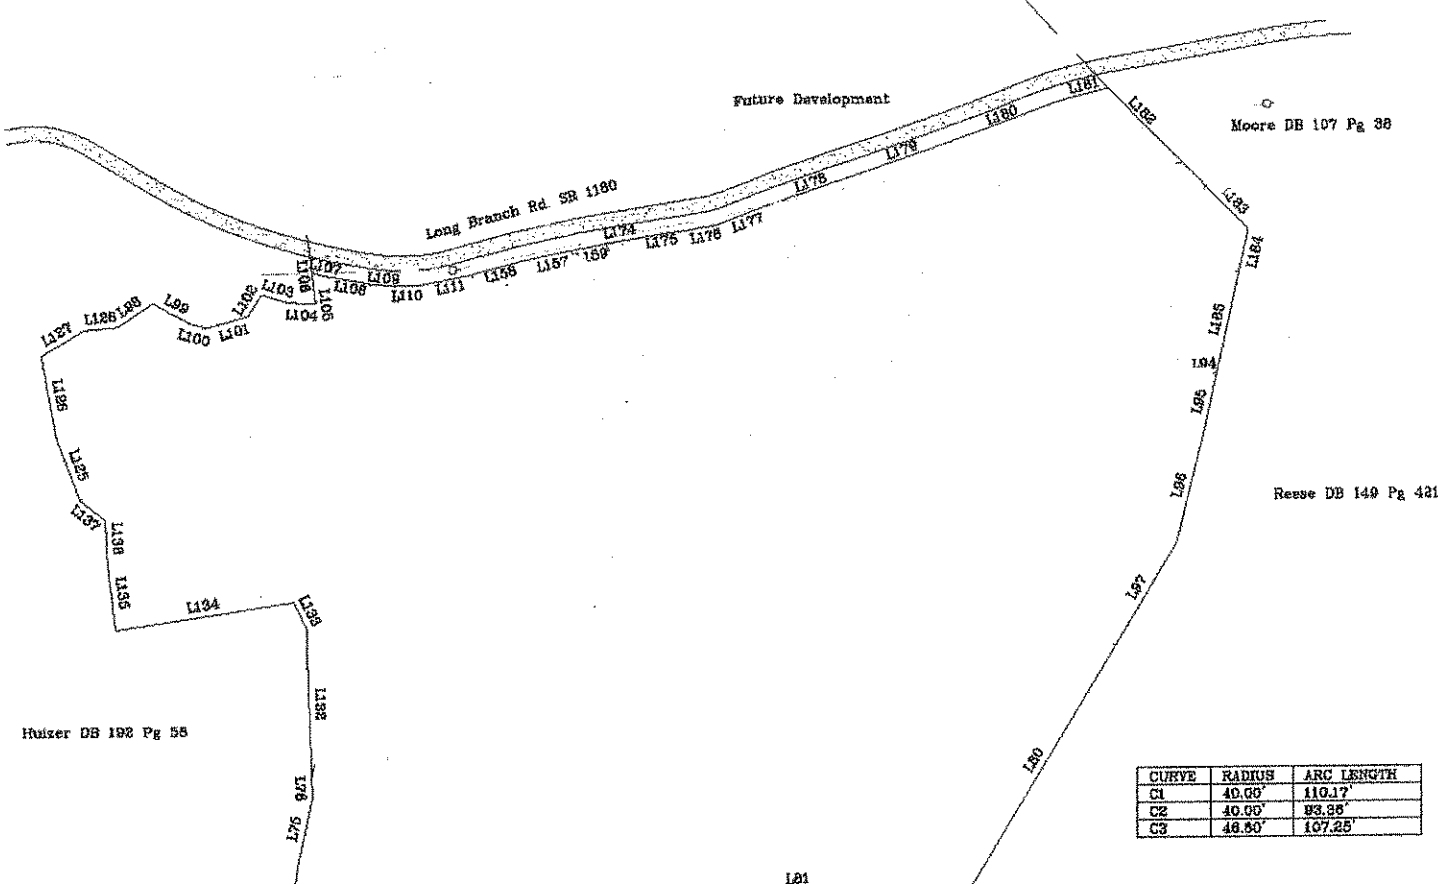

CURVE	RADIUS	ARC LENGTH
C1	40.00'	110.17'
C2	40.00'	93.35'
C3	48.60'	107.25'

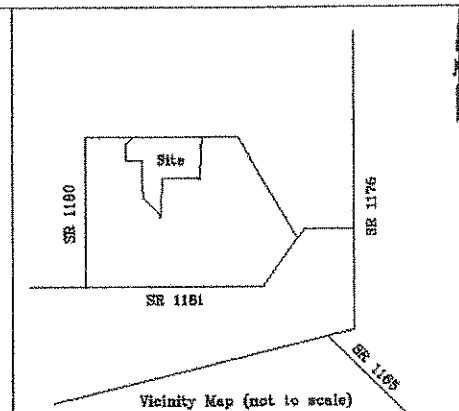

I, Clark Lipkin, certify that this plot was drawn under my supervision from an actual survey made under my supervision (deed description recorded in book 291, page 501) and that the error of closure as calculated by coordinate computation is less than 1:5000 and that this map was prepared in accordance with G.S. 47-30 as amended. Witness my original signature, licence number and seal this 5th day of October, 2005.

Professional Land Surveyor L-4266

State of North Carolina, County of Madison.

I, _____ Review officer of Madison County, certify that the plot to which this certification is affixed meets all statutory requirements for recording.

Review Officer _____ Date _____

State of North Carolina, County of Madison. The foregoing certificates of Clark Lipkin, Professional Land Surveyor L-4266, are certified to be correct. This instrument was presented for registration and recorded in this office in plat cabinet _____ slide _____. This _____ day of _____ at _____ o'clock _____ 20____.

Register of Deeds



Not for recordation, conveyances or sales.

Preliminary Plat for Buckeye Ridge Phase I

Drawing # 113 C	Date Surveyed 6/25/03	Roger Maria 8828 SW 34th Lane Gainesville, FL 32608
Number & Township Madison County North Carolina	Revision Date None	Clark Lipkin, PLS Lipkin Land Surveying, Inc. P.O. Box 368 Truckee, NC 28783 (826) 293-3030
Scale 1"=150'	Sheet 1 of 1	