
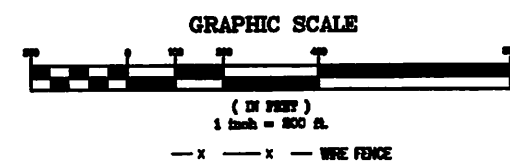


Plat of Survey


of THE WEST 1/2 OF THE SOUTHWEST 1/4 OF SECTION 15, AND THE NORTHEAST 1/4 OF THE SOUTHEAST 1/4 OF SECTION 16, ALL IN TOWNSHIP 27 NORTH, RANGE 11 WEST OF THE SECOND PRINCIPAL MERIDIAN, IROQUOIS COUNTY, ILLINOIS. CONTAINING 119.98 ACRES, MORE OR LESS.

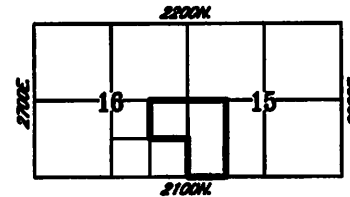

- NOTES:
1. THIS SURVEY WAS PERFORMED WITHOUT THE BENEFIT OF A TITLE COMMITMENT. NONE WAS PROVIDED. THERE MAY BE EASEMENTS OR OTHER MATTERS OF RECORD OR NOT OF RECORD, AFFECTING THIS PROPERTY WHICH ARE NOT SHOWN.
 2. TITLE DOCUMENTATION WAS PROVIDED BY THE AGENT, O.C. #07R1229.
 3. PLEASE CHECK LAND DESCRIPTION WITH DEED AND REPORT ANY DISCREPANCY IMMEDIATELY.
 4. COMPARE ALL POINTS BEFORE BUILDING BY SAME AND REPORT ANY DISCREPANCY AT ONCE.
 5. BUILDING LINES, IF ANY, SHOWN HEREIN ARE BUILDING LINES SHOWN ON THE RECORDED SUBDIVISION PLAT. FOR BUILDING LINE AND OTHER RESTRICTIONS NOT SHOWN HEREIN REFER TO YOUR ABSTRACT, DEED, CONTRACT AND LOCAL BUILDING LINE REGULATION.

KRAUSE
SURVEYING INC.
ILLINOIS PROFESSIONAL DESIGN FIRM #04-004617
"SERVING ILLINOIS LANDOWNERS FOR OVER 50 YEARS"
115 WEST HACK ST. - P.O. BOX 336 - CULLOM, IL 60020
PHONE (815) 686-2223 ~ FAX (815) 686-2236
© 2011 KRAUSE SURVEYING INC. - ALL RIGHTS RESERVED

DISTANCES ARE MARKED IN FEET AND DECIMALS
ORDER NO: 110625
ORDERED BY: THE WILLIAMSON AGENCY

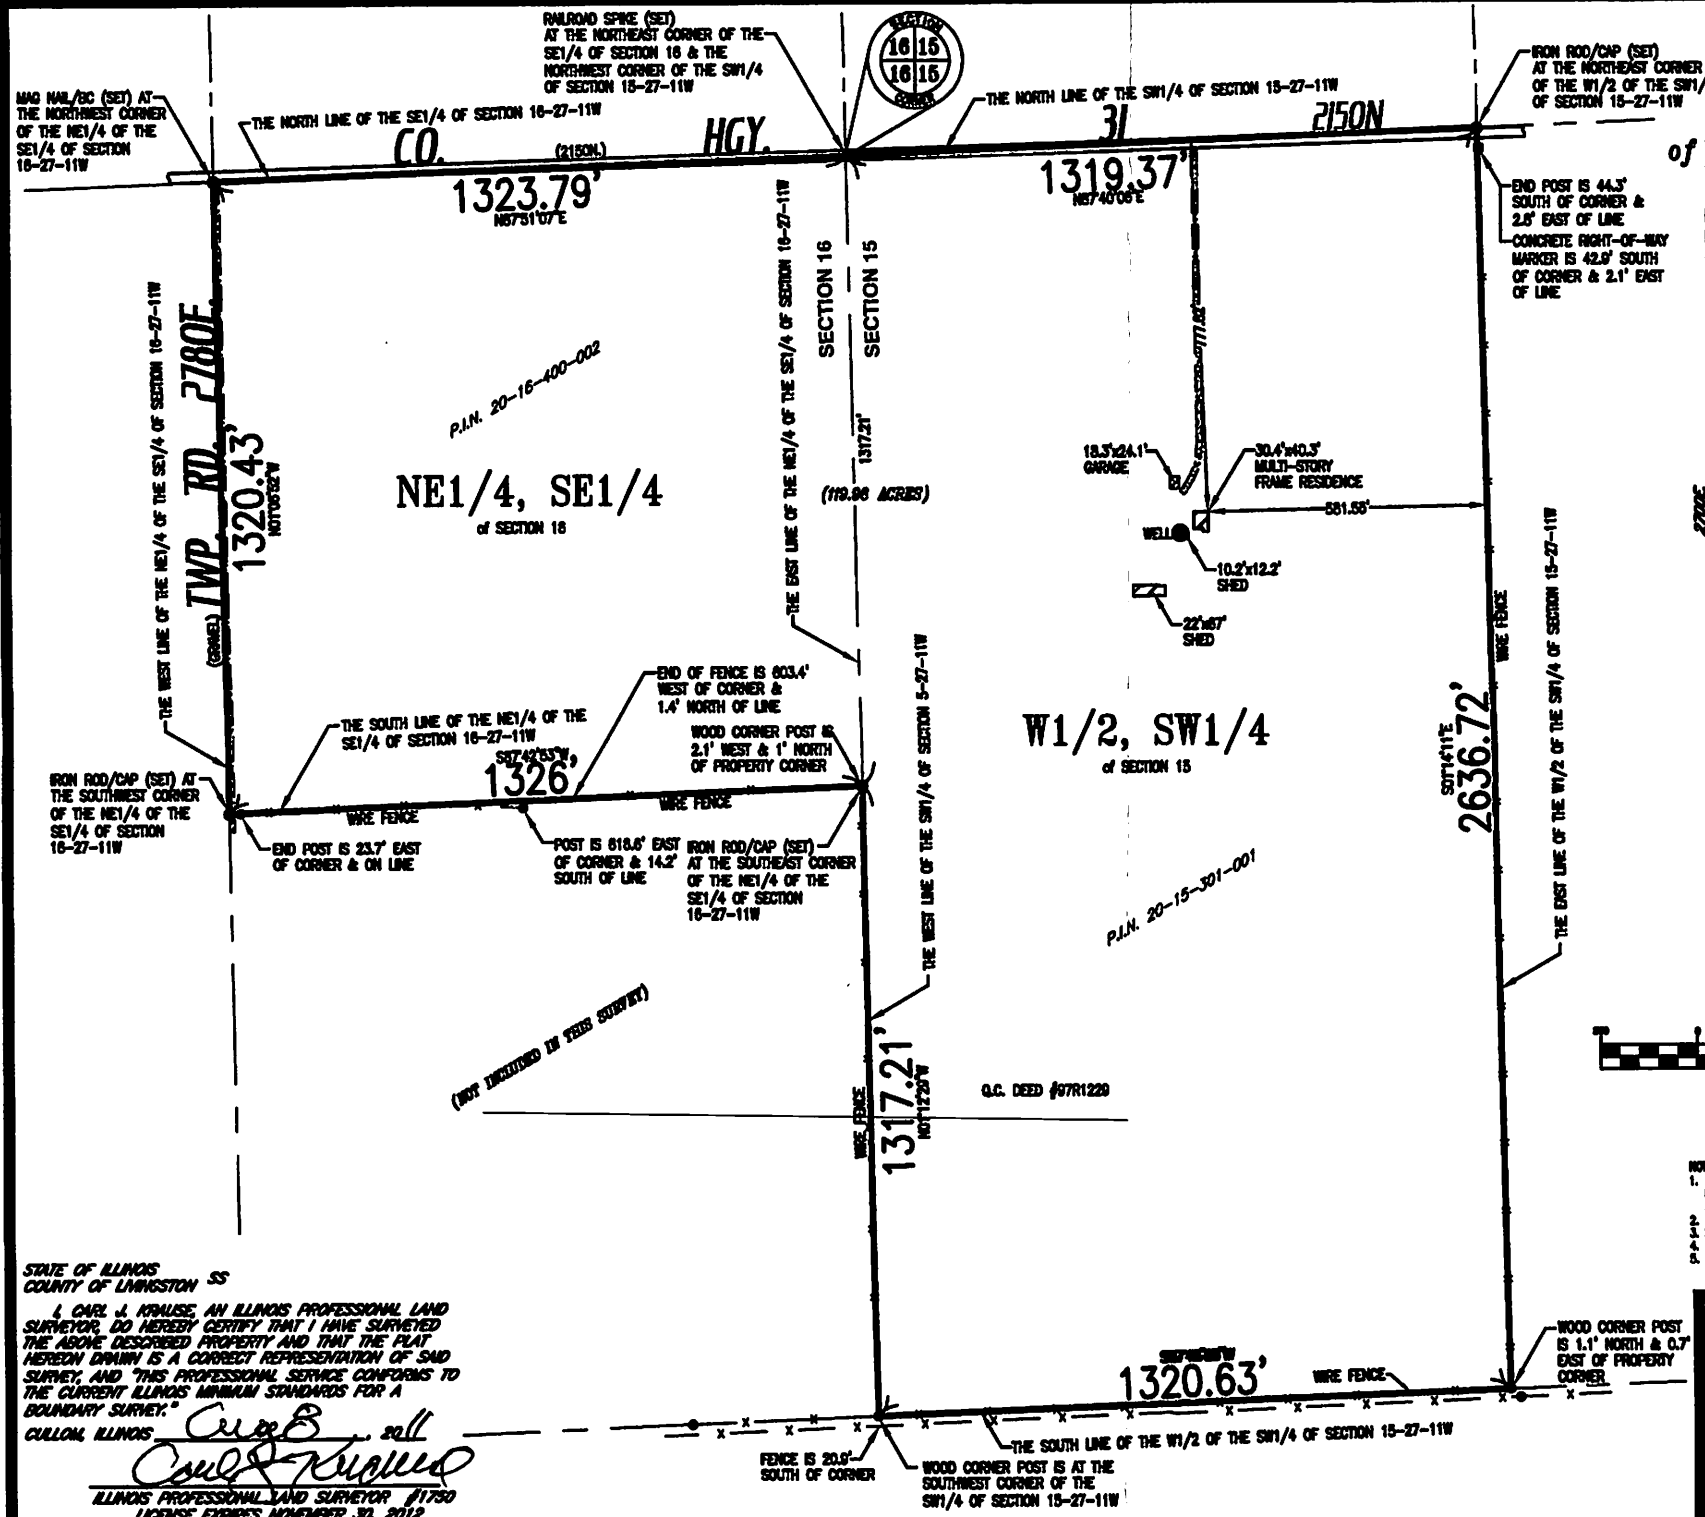

STATE OF ILLINOIS
COUNTY OF IROQUOIS SS

I, CARL J. KRAUSE, AN ILLINOIS PROFESSIONAL LAND SURVEYOR, DO HEREBY CERTIFY THAT I HAVE SURVEYED THE ABOVE DESCRIBED PROPERTY AND THAT THE PLAT HEREON DRAWN IS A CORRECT REPRESENTATION OF SAID SURVEY, AND THIS PROFESSIONAL SERVICE CONFORMS TO THE CURRENT ILLINOIS MINIMUM STANDARDS FOR A BOUNDARY SURVEY.

CULLOM, ILLINOIS

Carl J. Krause
ILLINOIS PROFESSIONAL LAND SURVEYOR #1750
LICENSE EXPIRES NOVEMBER 30, 2012