

CORNERSTONE

REFERENCE - T-23 885' 21" 172M 47



Now or Formerly
HERMAN P. WOODY
JOSEPH BOOKER
DB 224 PG 389

Now or Formerly
HERMAN P. WOODY
JOSEPH BOOKER
DB 224 PG 389

NOTES:

ALL IRON RODS SET ARE 5/8" REBAR.

THIS IS A RESULT OF AN ACTUAL FIELD SURVEY
AND MAY OR MAY NOT CONFORM TO
DEED RECORDS.

THIS SURVEY WAS PERFORMED WITHOUT THE
BENEFIT OF A TITLE REPORT AND THEREFORE
MAY NOT NECESSARILY INDICATE ALL ENCUMBRANCES
UPON THE PROPERTY


THIS IS TO CERTIFY THAT ON APRIL 1,
1990, AN ACCURATE SURVEY WAS MADE OF
THE PREMISES SHOWN HEREON AND THAT
THERE ARE NO EASEMENTS OR ENCROACHMENTS
VISIBLE ON THE GROUND OTHER THAN THOSE
SHOWN HEREON.

ROBERT C. JEANS M1564

113.156
149.000 ACRES

CORNERSTONE LAND SURVEYING, INC.
101 COURT STREET
PO BOX 504
ROCKY MOUNT, VIRGINIA 24151
703-468-3556

U. S. ROUTE 220

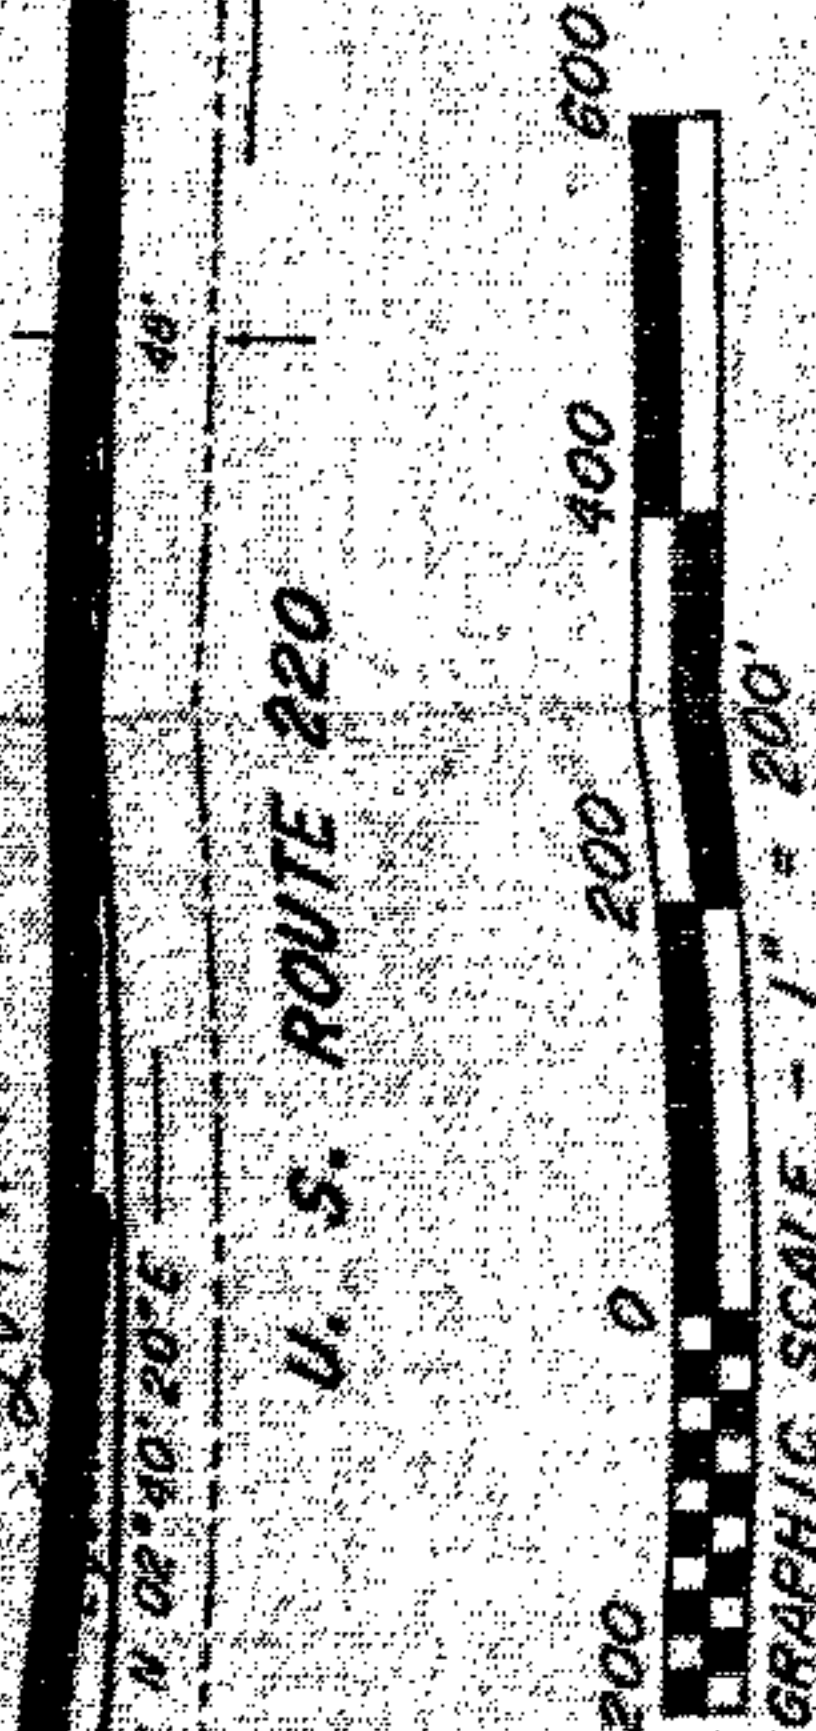

PLAT OF PROPERTY OF
REBECCA WOODY ELLIS
LOCATED IN
SNOW CREEK MAGISTERIAL DISTRICT
FRANKLIN COUNTY, VIRGINIA
MAY 23, 1990

REvised: 5-27-90

FIELD BK 11 PG 58. JOB NO. 90034. DRAWING NO. C-47