
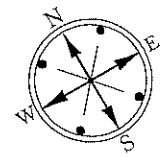


BOUNDARY SURVEY FOR
JUNIOR R. GENTRY
 AND WIFE
JOAN GENTRY
 LOCATED IN THE 11TH CIVIL DISTRICT OF CANNON COUNTY, TENNESSEE

SCALE : 1" = 150'
 DATE : FEBRUARY 12, 2024
 SIZE : - AC.+-
 DEED : D. B. 160, PG. 327, R.O.C.C.T.
 MAP : MAP 13, PAR. 2.00, T.A.O.C.C.T.

LOCATION SKETCH n.t.s.

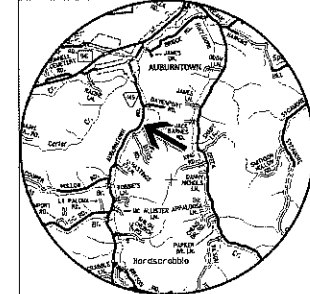

TERRY THOMAS
 DEED BOOK 155, PAGE 35
 MAP 8, PARCEL 30.00

JONES & JONES
 DEED BOOK 185, PAGE 174
 MAP 8, PARCEL 43.01

TERRY THOMAS
 DEED BOOK 155, PAGE 35
 MAP 8, PARCEL 44.00

CHARLES N. RITCHEY
 DEED BOOK 100, PAGE 303
 MAP 13, PARCEL 2.00

JIMMY STANTON KING
 RECORDED BOOK 142, PAGE 800
 MAP 13, PARCEL 16.00

SURVEYOR'S CERTIFICATE:
 I HEREBY CERTIFY THAT THIS IS A CATEGORY 1
 SURVEY, AND THAT THE PORTION OF PARCELS OF
 THE UNADJUSTED SURVEY IS AT LEAST
 1 : 10,000 AS SHOWN HEREIN.


MARK McCLINTOCK
 RECORDED BOOK 227, PAGE 498
 MAP 13, PARCEL 16.00

MARLOWE & LOVELL
 RECORDED BOOK 227, PAGE 410
 MAP 13, PARCEL 16.04


JIMMIE DUSTIN LEWIS
 RECORDED BOOK 228, PAGE 218
 MAP 13, PARCEL 16.00

DR. LYNN KREIDER
 RECORDED BOOK 228, PAGE 230
 MAP 13, PARCEL 16.00

DOUGLAS H. GAITHER
 RECORDED BOOK 245, PAGE 266
 MAP 13, PARCEL 16.01

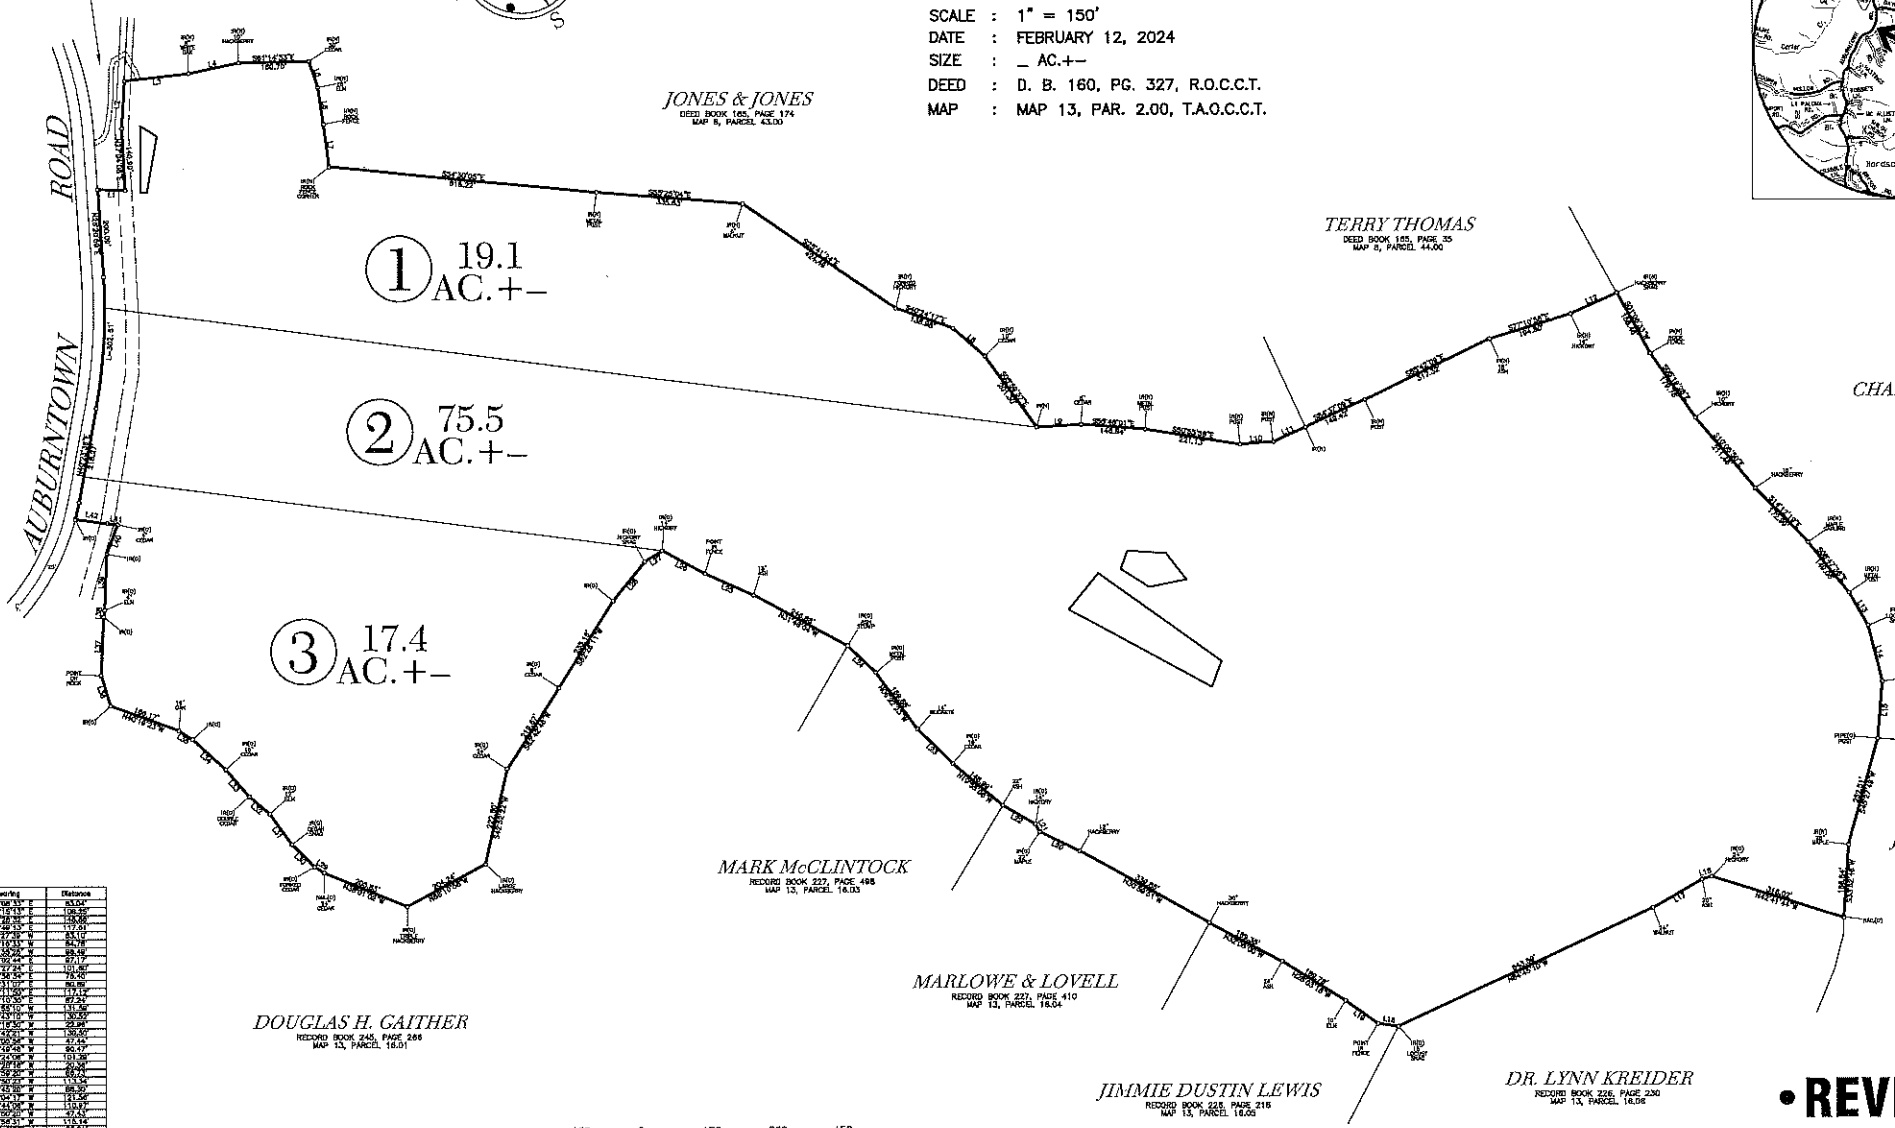

Station	Bearing	Distance
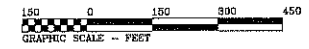

• REVIEW COPY •

CARVAN SURVEYING
 40 LYNN LANE
 AUBURNVILLE, TENNESSEE
 PHONE: (615) 371-3311