


Parcel Line Table		
Line #	Direction	Length
L1	N43°10'31"E	41.53'
L2	N22°13'57"E	33.30'
L3	N37°31'53"E	61.12'
L4	N50°49'11"E	87.29'
L5	N34°09'15"E	38.21'
L6	N11°50'54"E	65.37'
L7	N22°26'47"E	52.28'
L8	N59°12'24"E	73.39'
L9	N69°11'18"E	71.51'
L10	N59°53'57"E	32.94'
L11	N71°33'11"E	31.62'
L12	N39°16'42"E	26.00'
L13	N29°14'24"E	19.95'
L14	N45°23'46"E	61.59'
L15	N17°54'35"E	50.72'
L16	N59°27'40"E	50.10'
L17	N4°12'13"W	27.46'
L18	S82°04'16"W	12.71'
L19	N71°48'52"W	22.03'
L20	N43°29'05"E	19.12'
L21	N22°10'43"E	49.29'
L22	N38°35'33"E	47.35'
L23	N5°00'45"W	31.50'

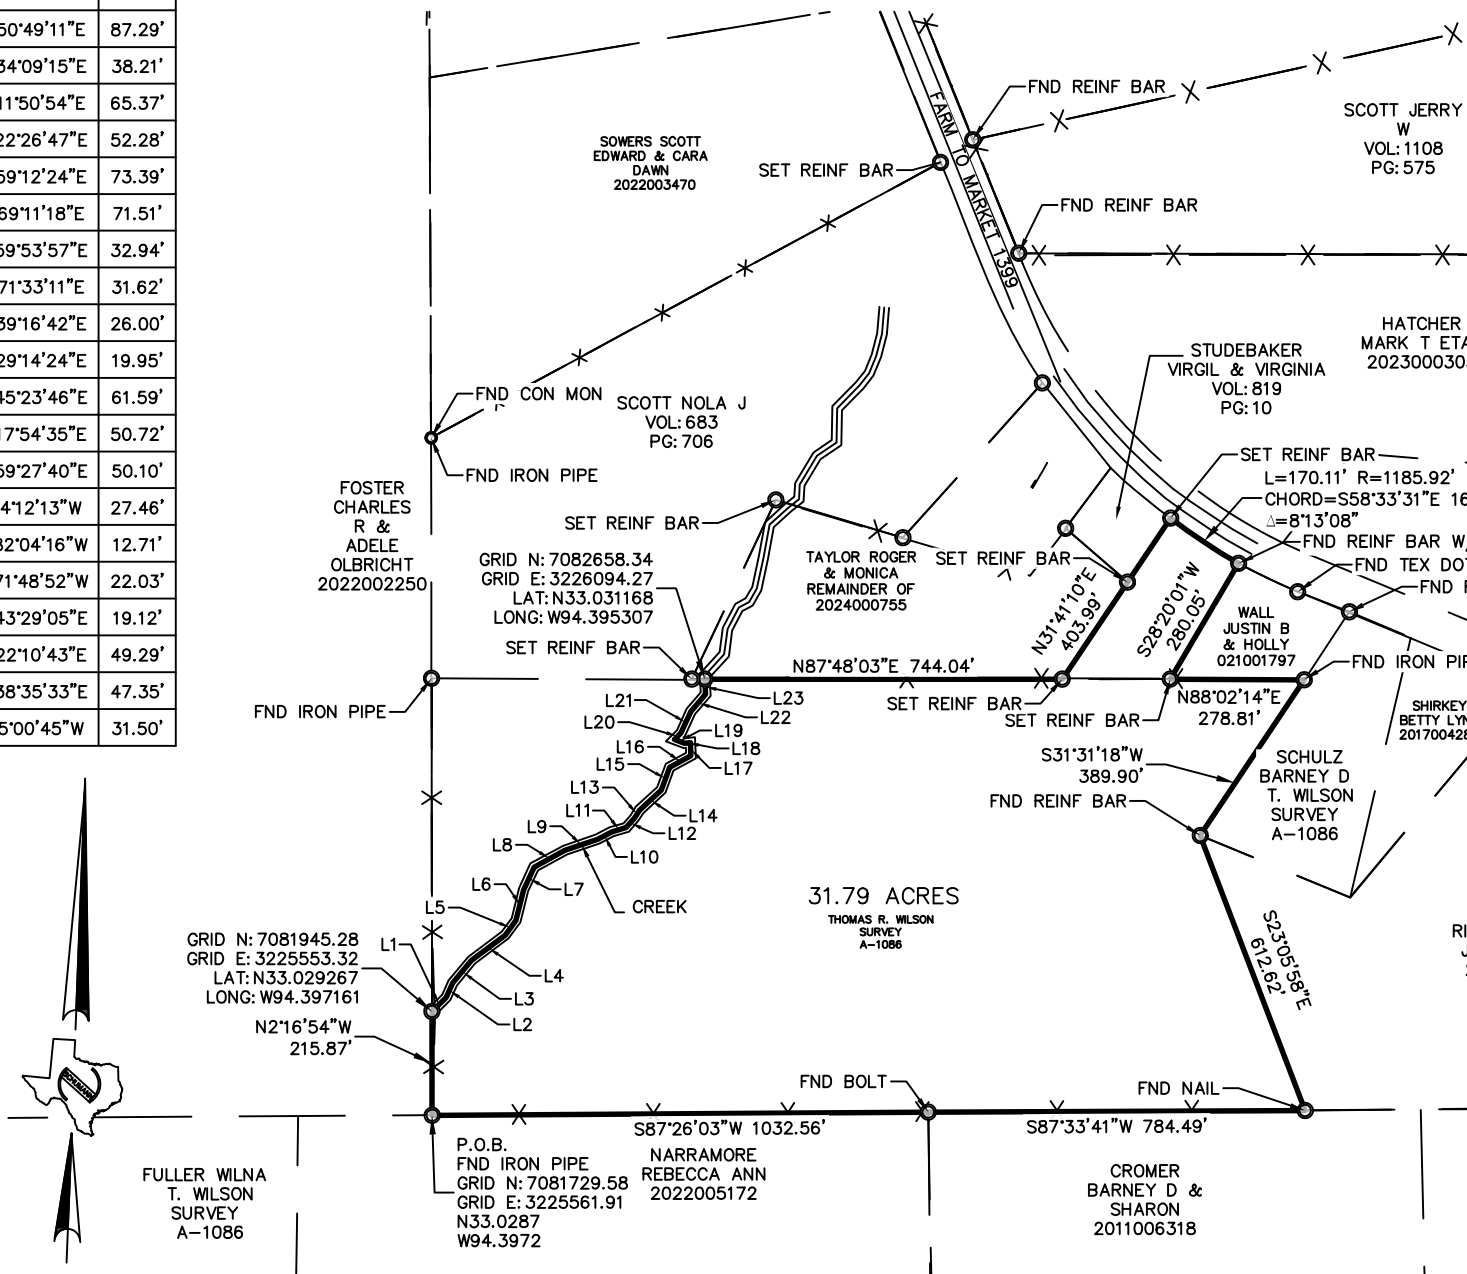

FIELD NOTE DESCRIPTION OF A 31.79 ACRE TRACT OF LAND LOCATED IN THE THOMAS R. WILSON SURVEY, ABSTRACT 1086, CASS COUNTY, TEXAS, THE TRACT OF LAND DESCRIBED IN THAT WARRANTY DEED WITH VENDORS LIEN TO JERRY W. SCOTT AND WIFE NOLA J. SCOTT, DATED FEBRUARY 19, 1995, PAGE 371, REAL PROPERTY RECORDS CASS COUNTY, TEXAS. AND BEING A PART OF THAT TRACT OF LAND IN THE WARRANTY DEED TO JERRY W. SCOTT, DATED JANUARY 31ST, 1995, RECORDED IN VOLUME 995 AND PAGE 587, REAL PROPERTY RECORDS, CASS COUNTY SAID 31.79 ACRE TRACT OF LAND METES AND BOUNDS AS FOLLOWS:

BEGINNING AT AN IRON PIPE FOUND (N: 7081729.58, E: 3225561.91) FOR THE SOUTHWEST CORNER OF THIS TRACT;
 THENCE NORTH 2°16'54" WEST 215.87 FEET TO A CORNER OF THIS TRACT IN A CREEK;
 THENCE ALONG SAID CREEK AS FOLLOWS;
 THENCE NORTH 43°10'31" EAST 41.53 FEET; THENCE NORTH 22°13'57" EAST 33.30 FEET;
 THENCE NORTH 37°31'53" EAST 61.12 FEET; THENCE NORTH 50°49'11" EAST 87.29 FEET;
 THENCE NORTH 34°09'15" EAST 38.21 FEET; THENCE NORTH 11°50'54" EAST 65.37 FEET;
 THENCE NORTH 22°26'47" EAST 52.28 FEET; THENCE NORTH 59°12'24" EAST 73.39 FEET;
 THENCE NORTH 69°11'18" EAST 71.51 FEET; THENCE NORTH 59°53'57" EAST 32.94 FEET;
 THENCE NORTH 71°33'11" EAST 31.62 FEET; THENCE NORTH 39°16'42" EAST 26.00 FEET;
 THENCE NORTH 29°14'24" EAST 19.95 FEET; THENCE NORTH 45°23'46" EAST 61.59 FEET;
 THENCE NORTH 17°54'35" EAST 50.72 FEET; THENCE NORTH 59°27'40" EAST 50.10 FEET;
 THENCE NORTH 4°12'13" WEST 27.46 FEET; THENCE SOUTH 82°04'16" WEST 12.71 FEET;