
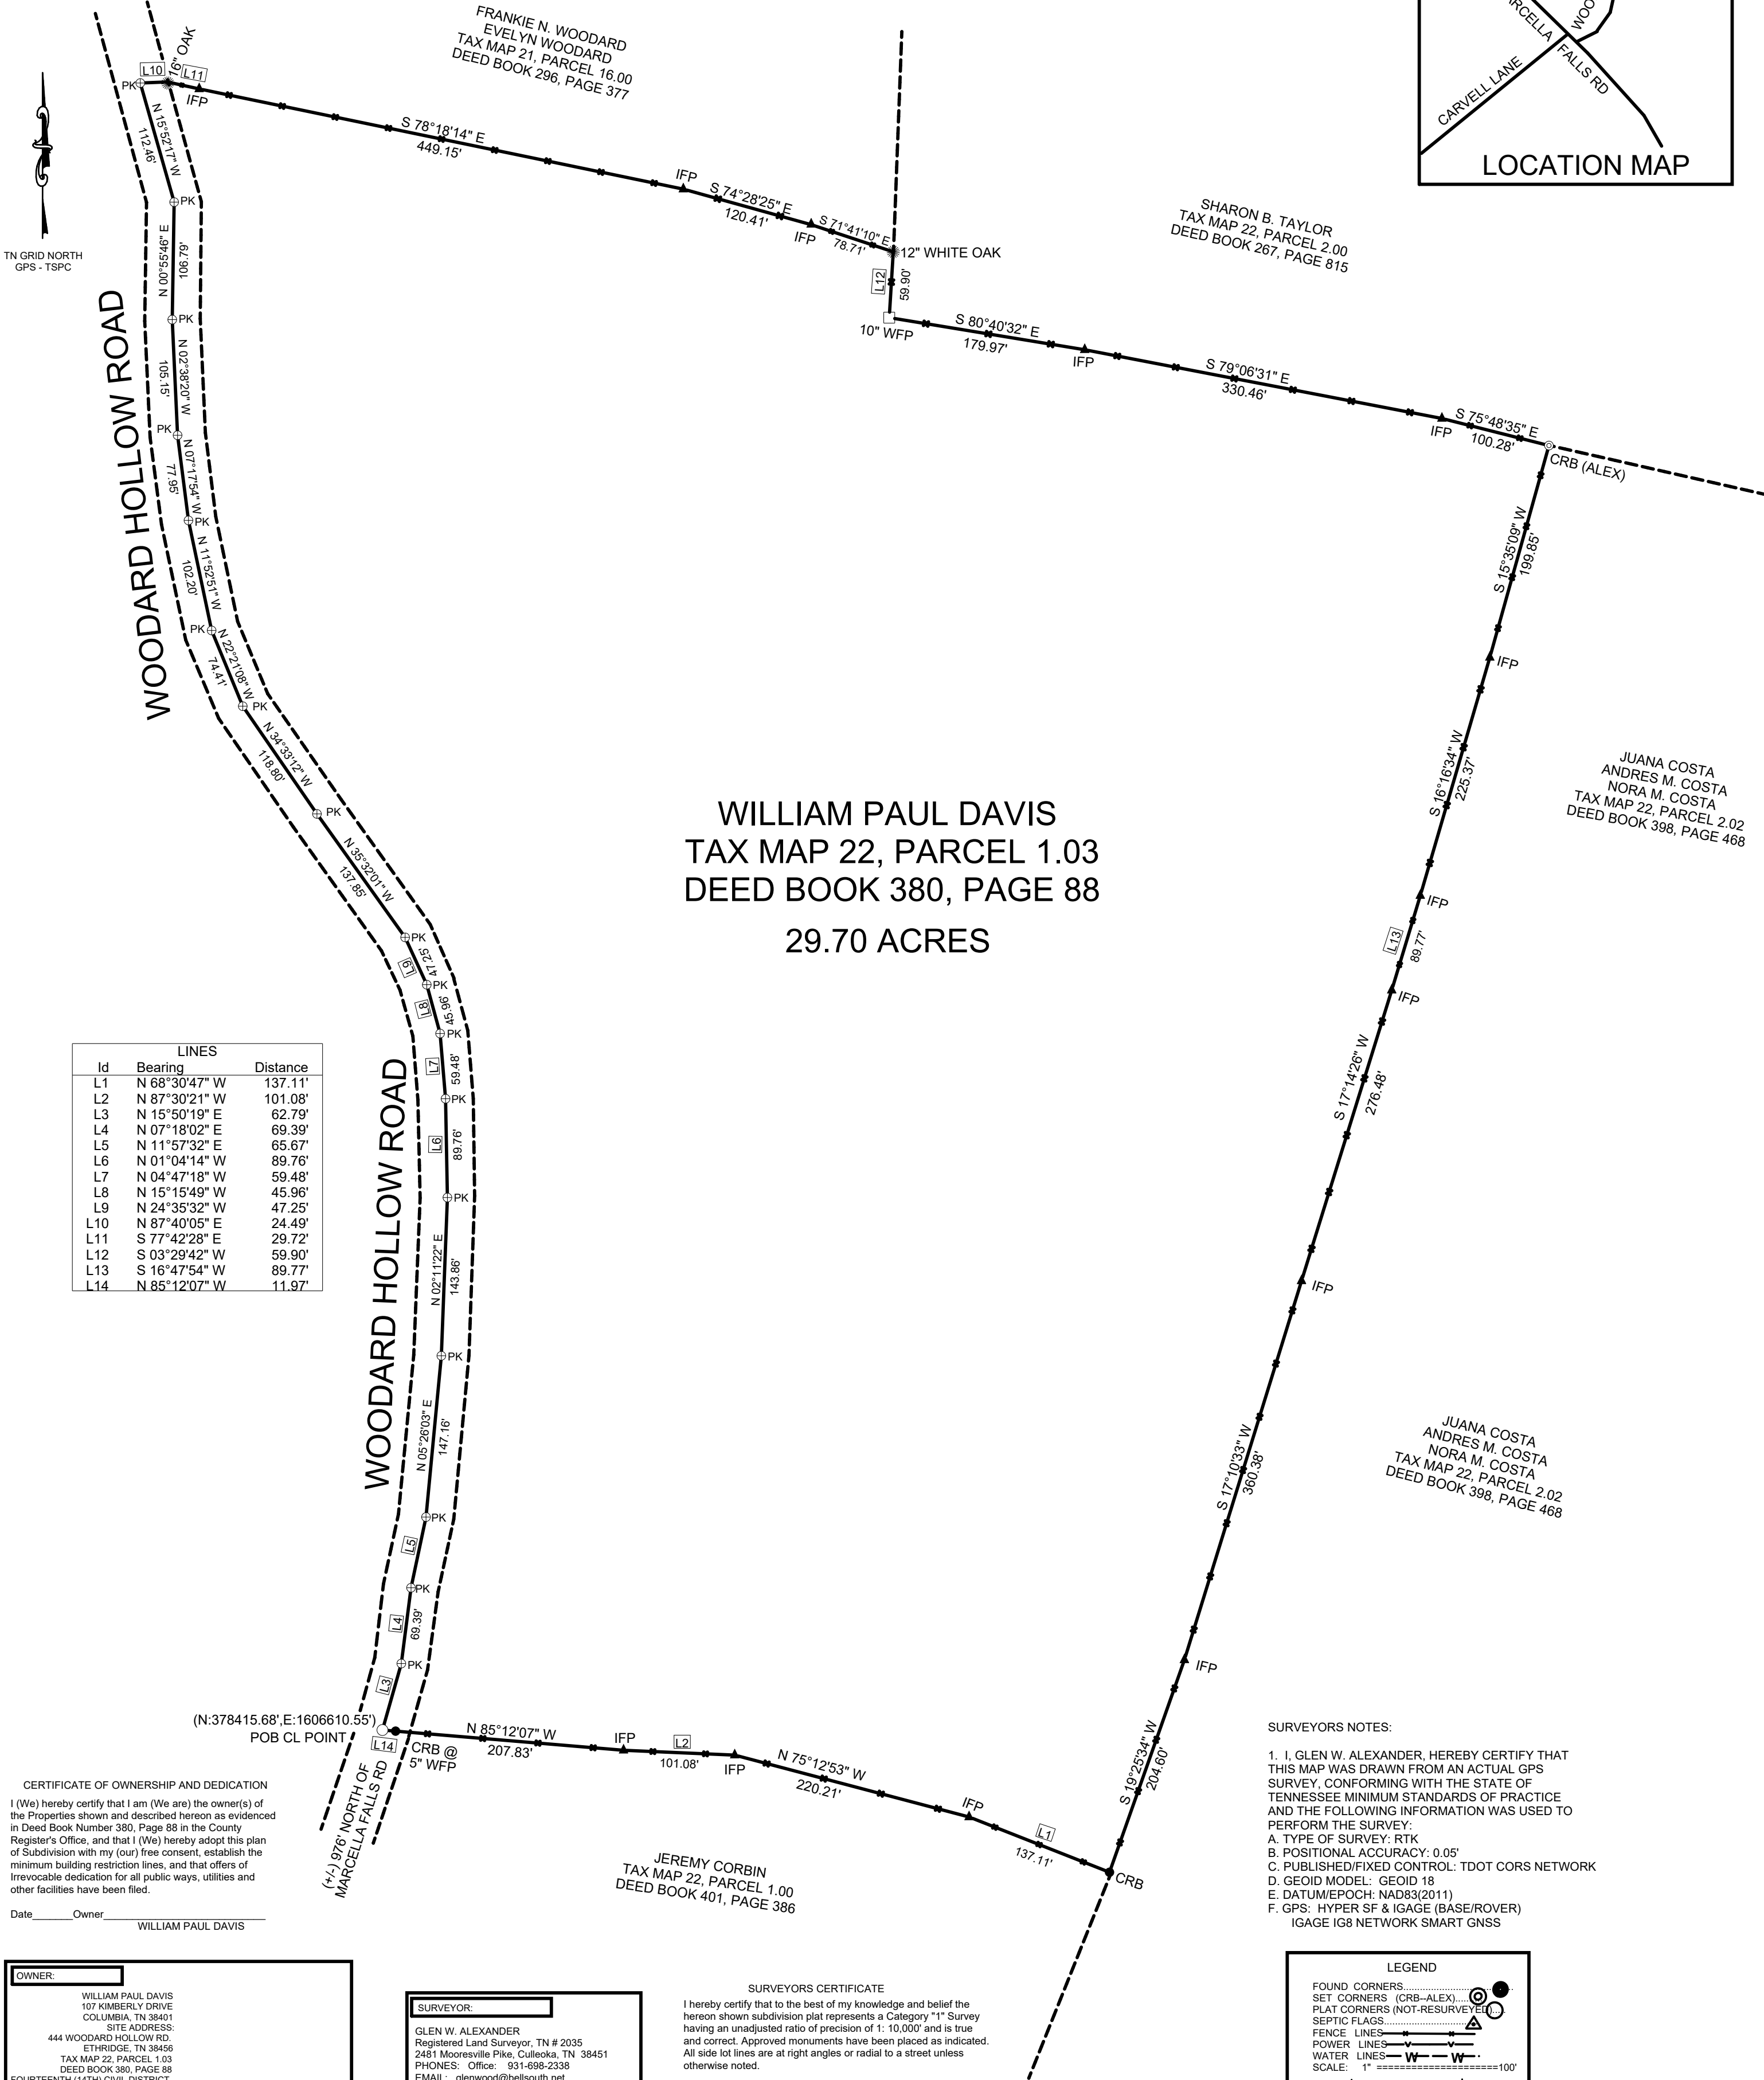


PLAT OF SURVEY

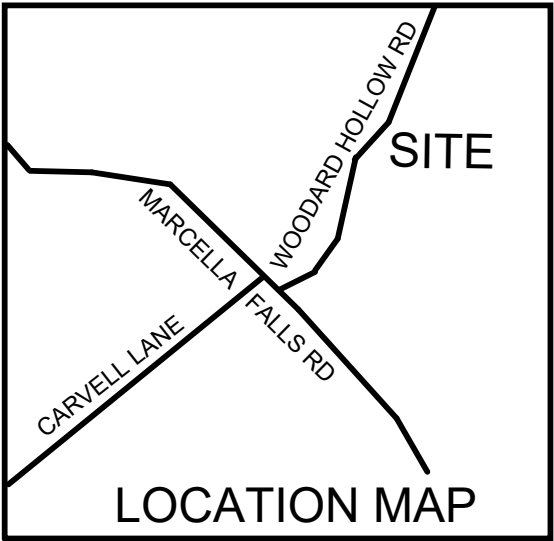

LINES		
Id	Bearing	Distance
L1	N 68°30'47" W	137.11'
L2	N 87°30'21" W	101.08'
L3	N 15°50'19" E	62.79'
L4	N 07°18'02" E	69.39'
L5	N 11°57'32" E	65.67'
L6	N 01°04'14" W	89.76'
L7	N 04°47'18" W	59.48'
L8	N 15°15'49" W	45.96'
L9	N 24°35'32" W	47.25'
L10	N 87°40'05" E	24.49'
L11	S 77°42'28" E	29.72'
L12	S 03°29'42" W	59.90'
L13	S 16°47'54" W	89.77'
L14	N 85°12'07" W	11.97'

CERTIFICATE OF OWNERSHIP AND DEDICATION
I (We) hereby certify that I am (We are) the owner(s) of the Properties shown and described hereon as evidenced in Deed Book Number 380, Page 88 in the County Register's Office, and that I (We) hereby adopt this plan of Subdivision with my (our) free consent, establish the minimum building restriction lines, and that offers of Irrevocable dedication for all public ways, utilities and other facilities have been filed.

Date _____ Owner _____
WILLIAM PAUL DAVIS

OWNER:
WILLIAM PAUL DAVIS
107 KIMBERLY DRIVE
COLUMBIA, TN 38401
SITE ADDRESS:
444 WOODARD HOLLOW RD.
ETHRIDGE, TN 38456
TAX MAP 22, PARCEL 1.03
DEED BOOK 380, PAGE 88
FOURTEENTH (14TH) CIVIL DISTRICT
GILES COUNTY, TENNESSEE

SURVEYOR:
GLEN W. ALEXANDER
Registered Land Surveyor, TN # 2035
2481 Mooresville Pike, Culleoka, TN 38451
PHONES: Office: 931-698-2338
EMAIL: glenwood@bellsouth.net

SURVEYORS CERTIFICATE
I hereby certify that to the best of my knowledge and belief the hereon shown subdivision plat represents a Category "1" Survey having an unadjusted ratio of precision of 1: 10,000' and is true and correct. Approved monuments have been placed as indicated. All side lot lines are at right angles or radial to a street unless otherwise noted.
Date Glen W. Alexander, TN RLS#2035

SURVEYORS NOTES:
1. I, GLEN W. ALEXANDER, HEREBY CERTIFY THAT THIS MAP WAS DRAWN FROM AN ACTUAL GPS SURVEY, CONFORMING WITH THE STATE OF TENNESSEE MINIMUM STANDARDS OF PRACTICE AND THE FOLLOWING INFORMATION WAS USED TO PERFORM THE SURVEY:
A. TYPE OF SURVEY: RTK
B. POSITIONAL ACCURACY: 0.05'
C. PUBLISHED/FIXED CONTROL: TDOT CORS NETWORK
D. GEOID MODEL: GEOID 18
E. DATUM/EPOCH: NAD83(2011)
F. GPS: HYPER SF & IGAGE (BASE/ROVER)
IGAGE IG8 NETWORK SMART GNSS

LEGEND
FOUND CORNERS.....
SET CORNERS (CRB-ALEX).....
PLAT CORNERS (NOT-RESURVEYED).....
SEPTIC FLAGS.....
FENCE LINES.....
POWER LINES.....
WATER LINES.....
SCALE: 1" =====100'
100 FEET